



Proposed Ground Floor

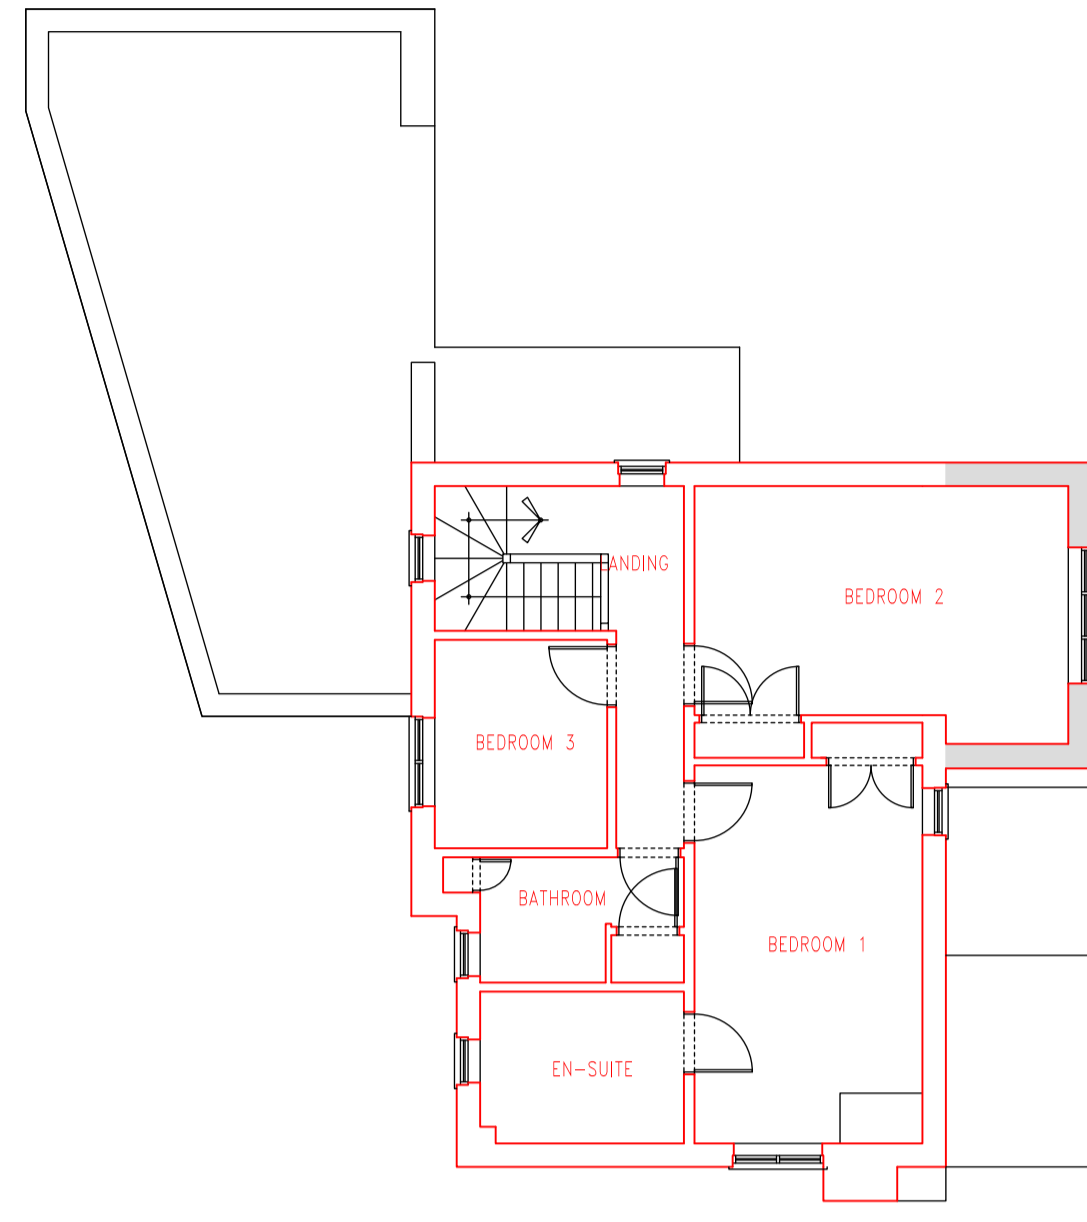

Proposed First Floor

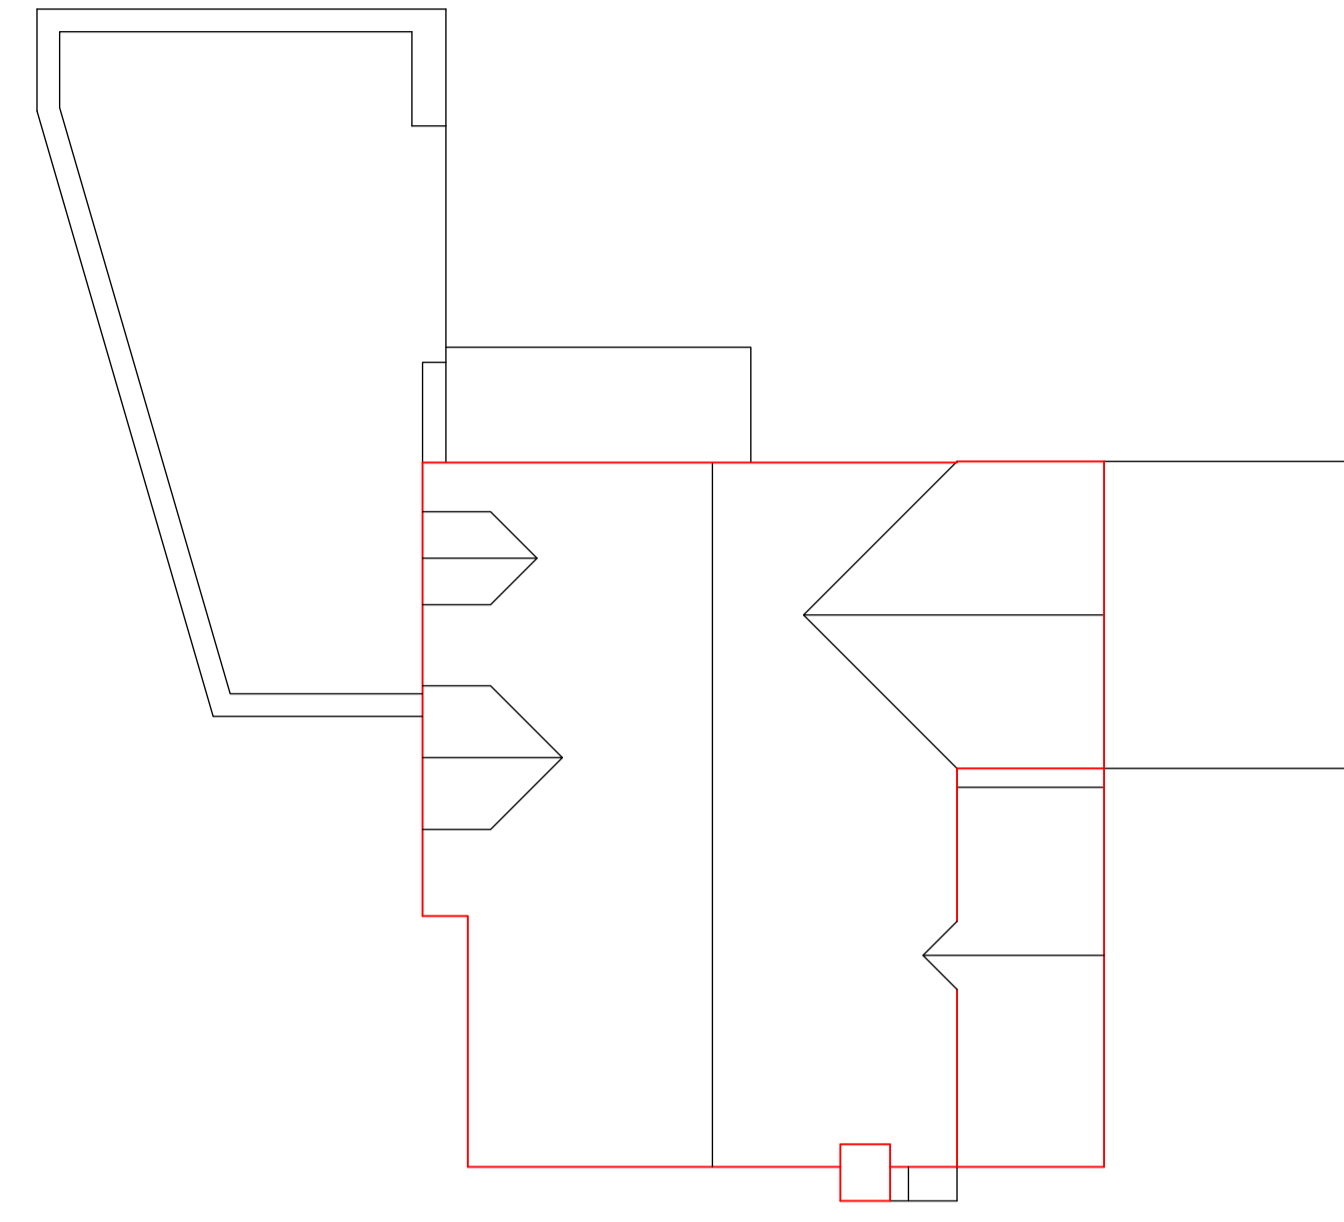


Proposed Roof Plan




Proposed South East




Proposed South West

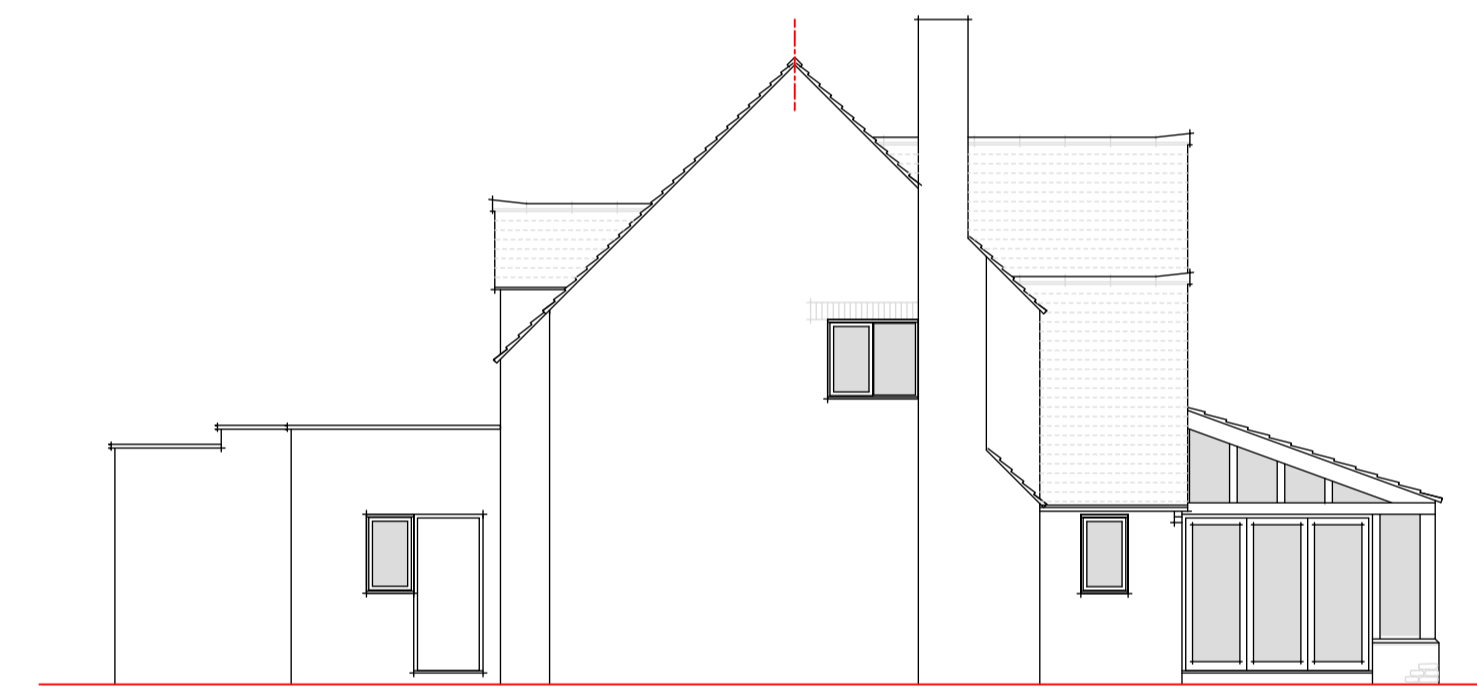



Proposed North East

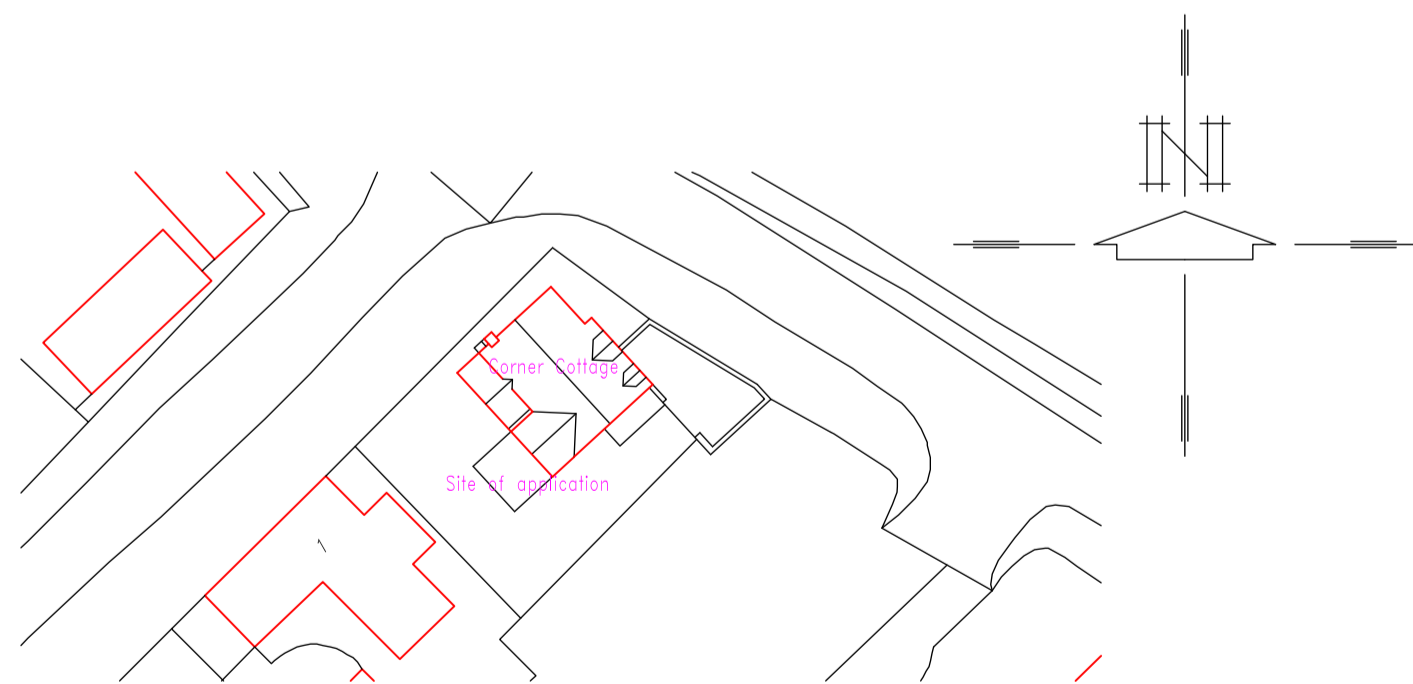

Proposed Block Plan (1:500)

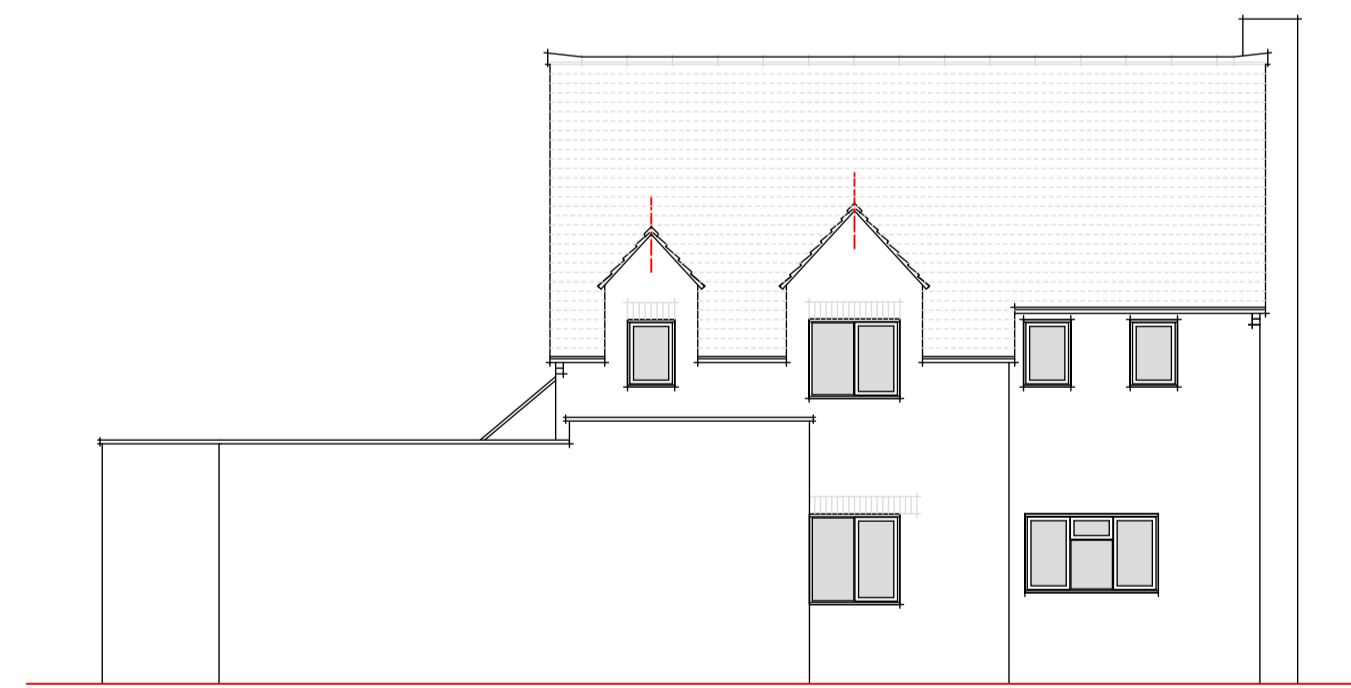

Proposed North West

  

2135/2 - Plans as Proposed

Proposals at
Corner Cottage
Oaksey
GL7

CLIENT: Mr & Mrs T Scully-Beim
SHEET NO: 2135/2
SCALE : 1:100, 1:500
DATE : Oct 2021
REV:

Corinium Architectural Services
64 Queen Elizabeth Road
Cirencester, Glos, GL7 1DJ
Tel: 01285 65 85 65
E-Mail: Info@CoriniumAS.co.uk