



019
01 Proposed Ground Floor Plan
Scale 1:25 @ A2



019
02 Proposed Front Elevation
Scale 1:25 @ A2

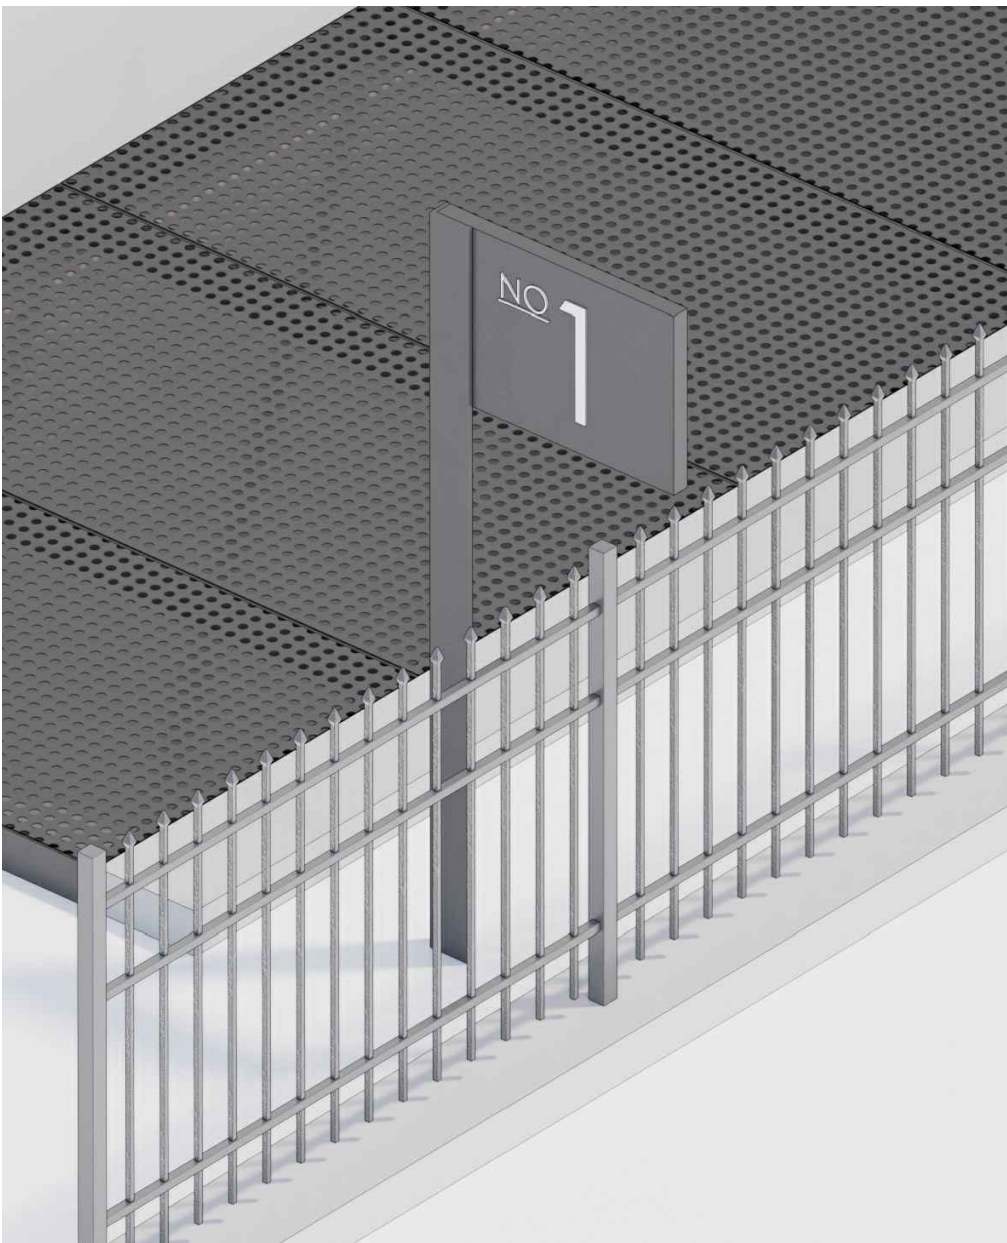

019
04 Proposed Axo

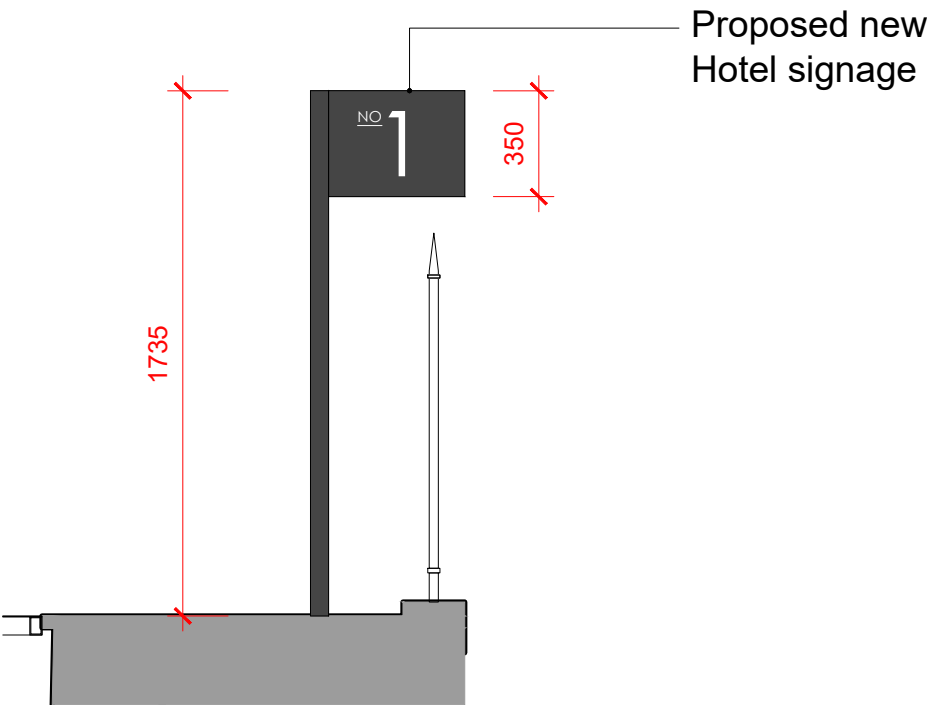

019
03 Proposed Section
Scale 1:25 @ A2

0 0,250,5 0,751,0 1,25 m

1. DO NOT SCALE DRAWINGS. All dimensions to be checked on site. Errors to be reported immediately to architect. To be read in conjunction with all relevant architects services and engineers drawings.
2. Contractors, sub - contractors and suppliers to verify any critical dimensions on site prior to fabrication of any building element. Any discrepancies to be reported to the architect.
3. This drawing to be read in conjunction with all relevant specifications. Engineers and specialist consultant information and any discrepancies reported prior to installation.
Copyright of Jak Studio

Revisions:
REV A - 28.6.21 - General revision
REV B - 22.9.21 - General revision

Key - Plans/Sections

Ja
K

Jak Studio LLP
info@jakstudio.co.uk
020 442 208 7
20-40 Gower Way
London W1 0GB

The Grange Hotel	
Project	1 Clifton, York YO30 6AA
Title Proposed Signage Details	
Job No.	7771
Status	Planning
DWG BY	ES
Date	06/21
Scale	1:12.5 @ A0 1:25 @ A2
Drawing No.	7771_019
Rev.	B