


Proposed Signage
Scale 1:20 @ A2

New hotel signage

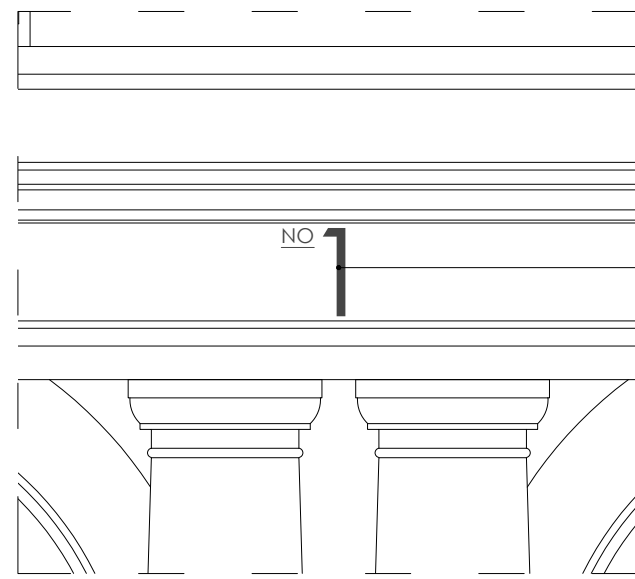

Proposed Signage
Scale 1:20 @ A2

New etched signage



015
01 **Proposed Front Elevation**
Scale 1:100 @ A2

0 1 2 3 4 5 m

1. DO NOT SCALE DRAWINGS. All dimensions to be checked on site. Errors to be reported immediately to architect. To be read in conjunction with all relevant architects services and engineers drawings.
2. Contractors, sub - contractors and suppliers to verify any critical dimensions on site prior to fabrication of any building element. Any discrepancies to be reported to the architect.
3. This drawing to be read in conjunction with all relevant specifications. Engineers and specialist consultant information and any discrepancies reported prior to installation.
Copyright of JAK Studio

Revisions:
REV A - 28.6.21 - Signage sculpture revision
- Existing exterior lights to be removed
REV B - 24.8.21 - Signage revision
REV C - 22.9.21 - External lights and signage revision

Key - Plans/Sections

Ja K		JAK Studio LLP info@jakstudio.co.uk 020 442 2 008 146 0000 7 00 442 200 146 0000 Studio 05 20-40 Gower Way London W1 0GB		The Grange Hotel	
Job No. 7771		Status Planning		Project 1 Clifton, York YO30 6AA	
DWG BY ES		Date 06/21		Title Proposed Front Elevation	
Scale 1:50 @ A0 1:100 @ A2		Drawing No. 7771_015		Rev. C	