


Do not scale from this drawing. All dimensions to be checked on site prior to commencement of work. Check that this drawing is the latest revision, if in doubt ASK. This drawing is copyright, refer any discrepancy to GROW Design Studio Ltd. THIS PLAN HAS BEEN PREPARED FROM INFORMATION PROVIDED BY THE CLIENT AND FROM ORDNANCE SURVEY PLANS AND AS SUCH CANNOT BE RELIED UPON FOR ACCURACY OF SITE DIMENSIONS. The client is responsible for defining the correct boundaries and site ownership to GROW Design Studio Ltd. GROW Design Studio Ltd cannot be held responsible for subsequent land ownership disputes.

© GROW Design Studio Ltd

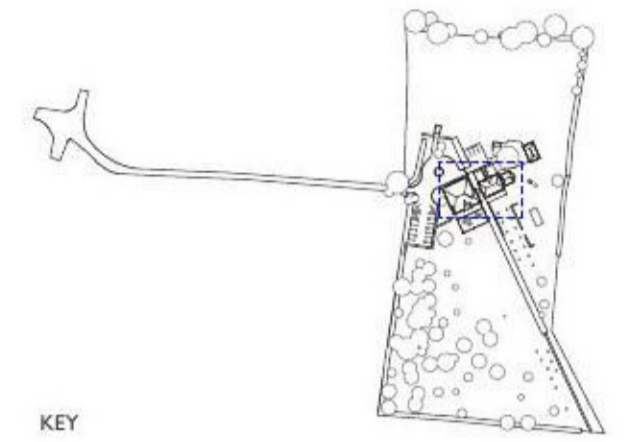


KEY

**Information -**

- Outline of existing
- Existing retained
- Proposed

1:4

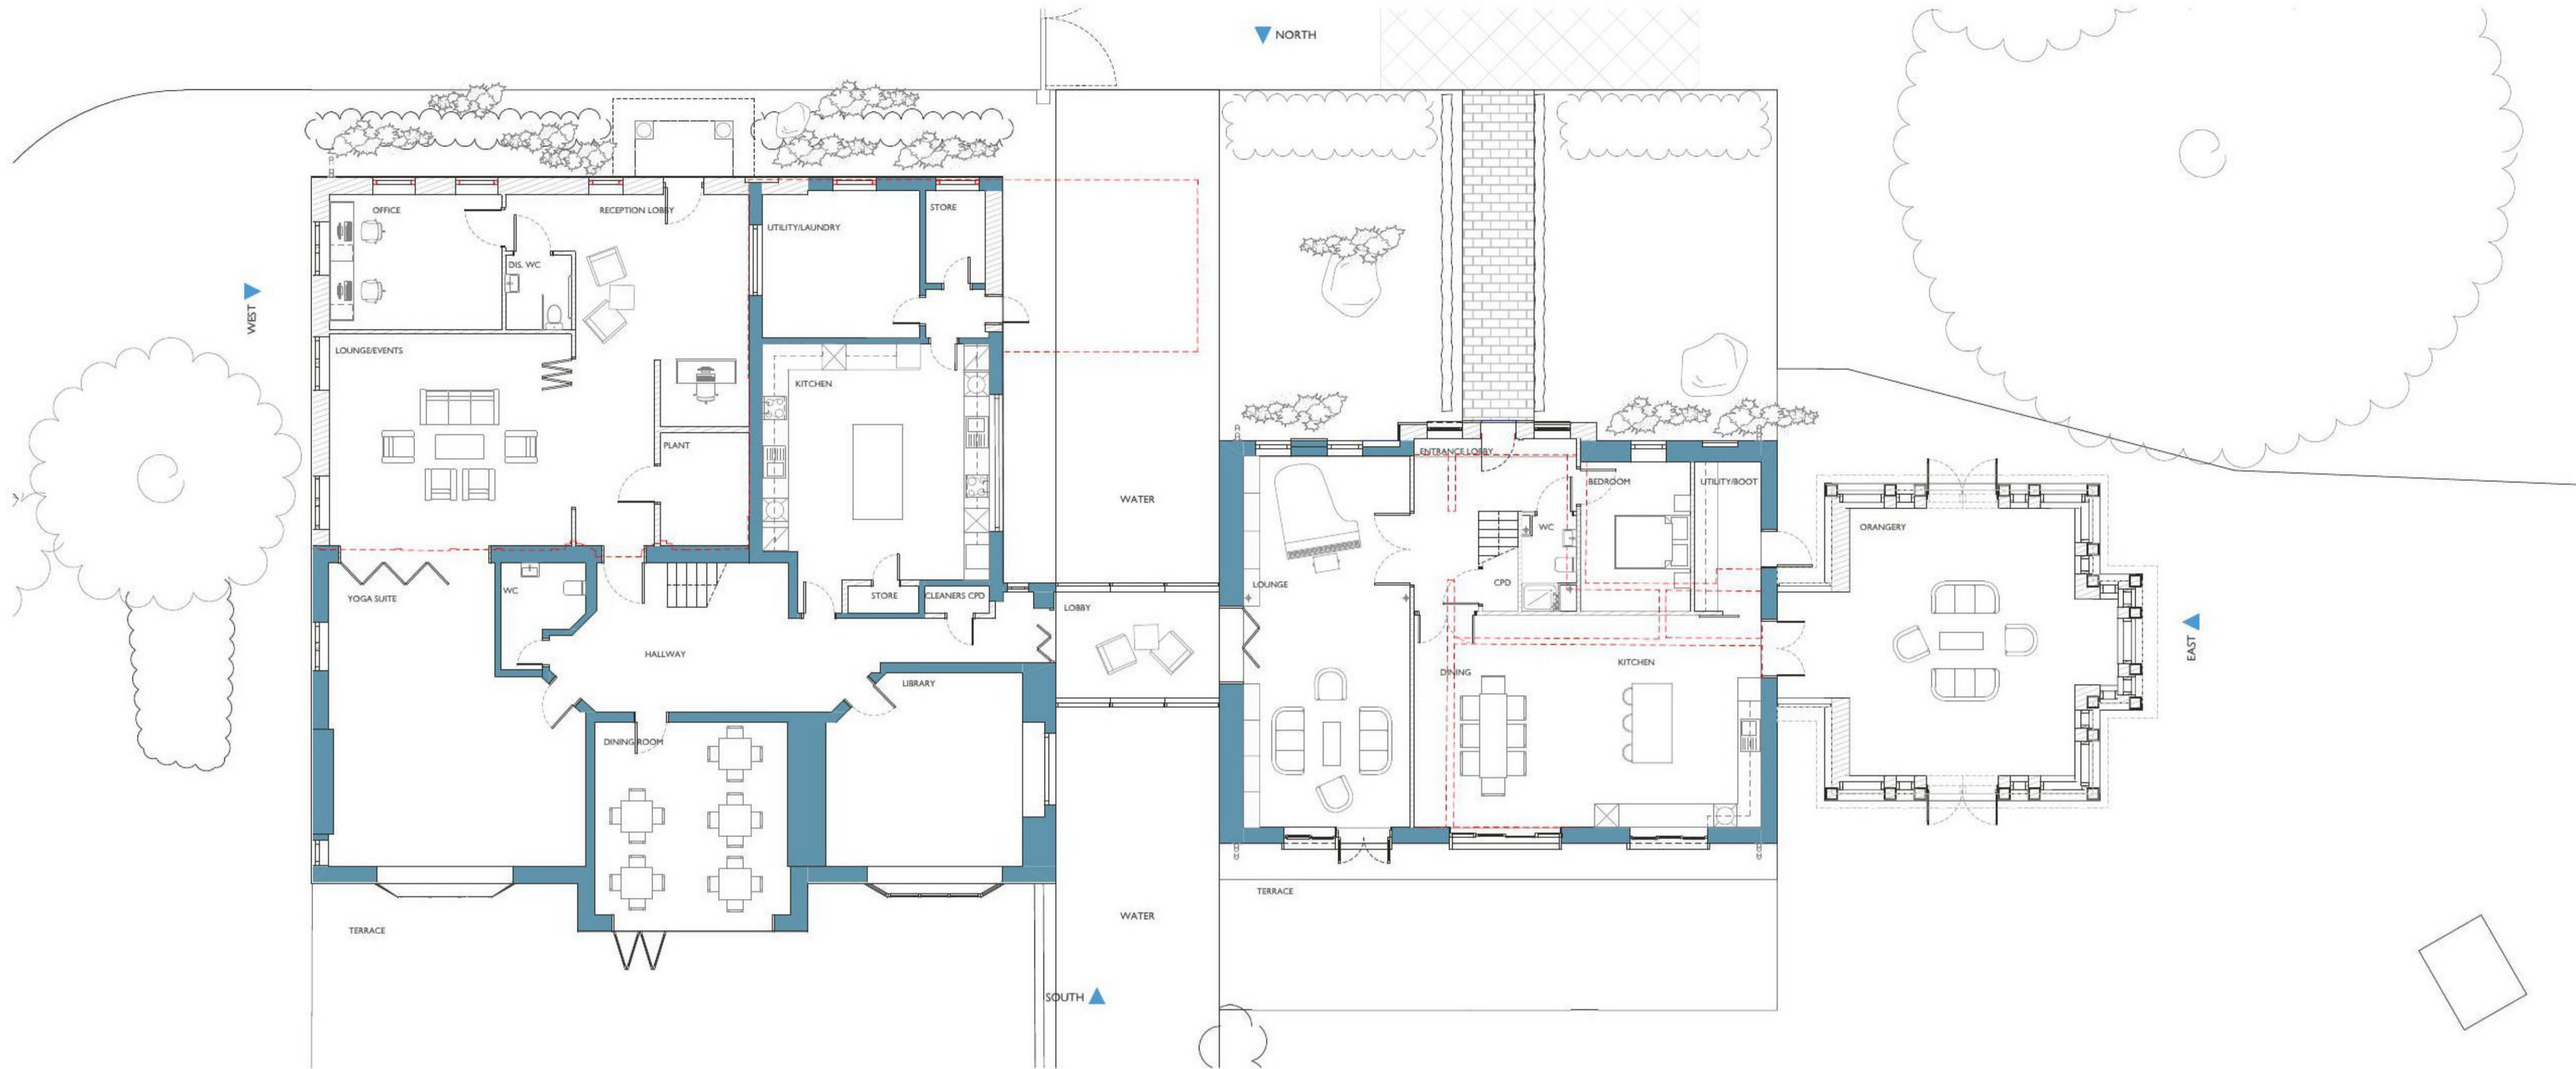

Worksheet, Ground Floor, First Floor



Worksheet, Ground Floor, First Floor


Rev	Description	Date
-----	-------------	------

Ms A. Wang  
**Training Meditation Centre**

Drawing  
**Proposed Floor Plans**

Project  
**Hockley Place, Church Road, Frating**

Scale	Date
<b>1:100 @A1</b>	<b>17/08/2021</b>
Drawn by	Checked by
<b>JC</b>	-
Job Number	Status
<b>0878</b>	<b>PLANNING</b>
Drawing No. / Rev	
<b>0878_A_SC_02</b>	

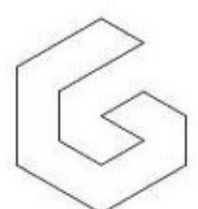

GROW Design studio  
 Unit 14 Park Farm  
 Kelvedon Rd, Inworth  
 Colchester CO5 9SH