




FRONT ELEVATION



REAR ELEVATION

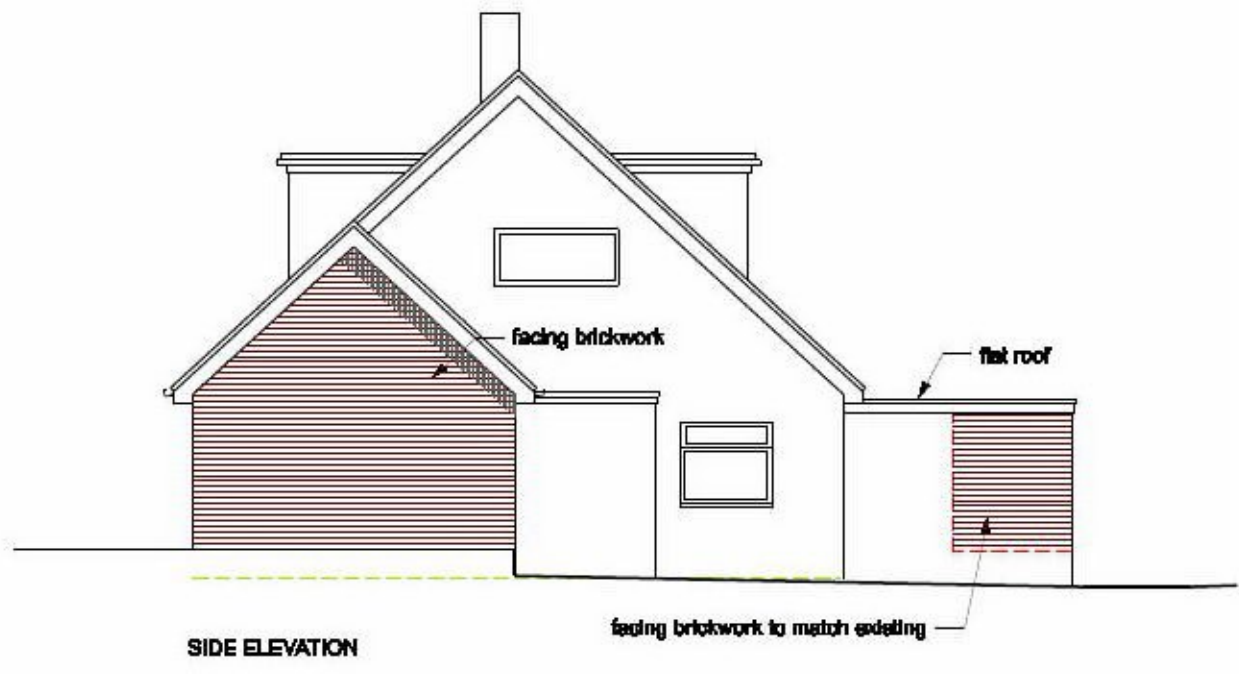

SIDE ELEVATION



<p>Drawing Title:</p> <p>Planning Proposed Elevations</p>	<p>Project / Client:</p> <p>Alterations and Extension to 64 Horsey Road, Kirby le Soken for Mr and Mrs Tidmarsh</p> <p>Project Ref / Drawing No.: 2498/06 Scale: 1:100 @ A3 Date: 20.08.21 Drawn: k</p>	<p>Project / Client:</p> <p>hall duncan associates architecture and design</p> <p>The Studio, 67 Broome Grove Wivenhoe, Essex CO7 9QU</p>
--	---	--

Do not scale this drawing. Metric is used elsewhere only. This drawing is copyright of Hall Duncan Associates and should only be reproduced with their express permission.