




FRONT ELEVATION

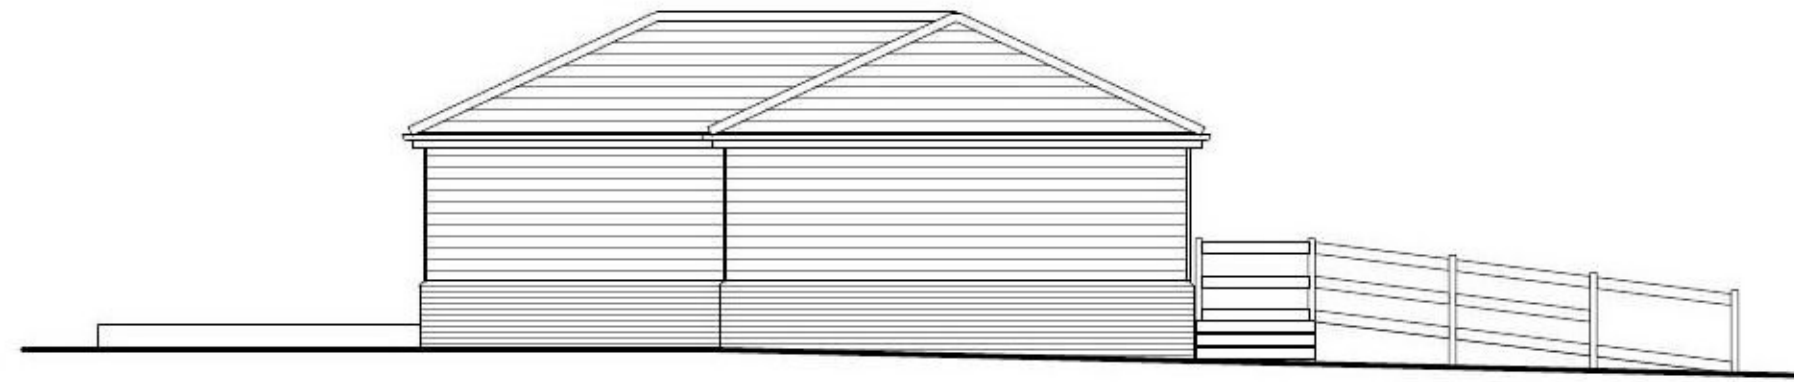

SIDE ELEVATION




REAR ELEVATION



SIDE ELEVATION

MATERIALS NOTES

- ① Facing brickwork
- ② Black stained timber weather boarding
- ③ Slates with terracotta ridge and hip tiles
- ④ PVCu windows and doors

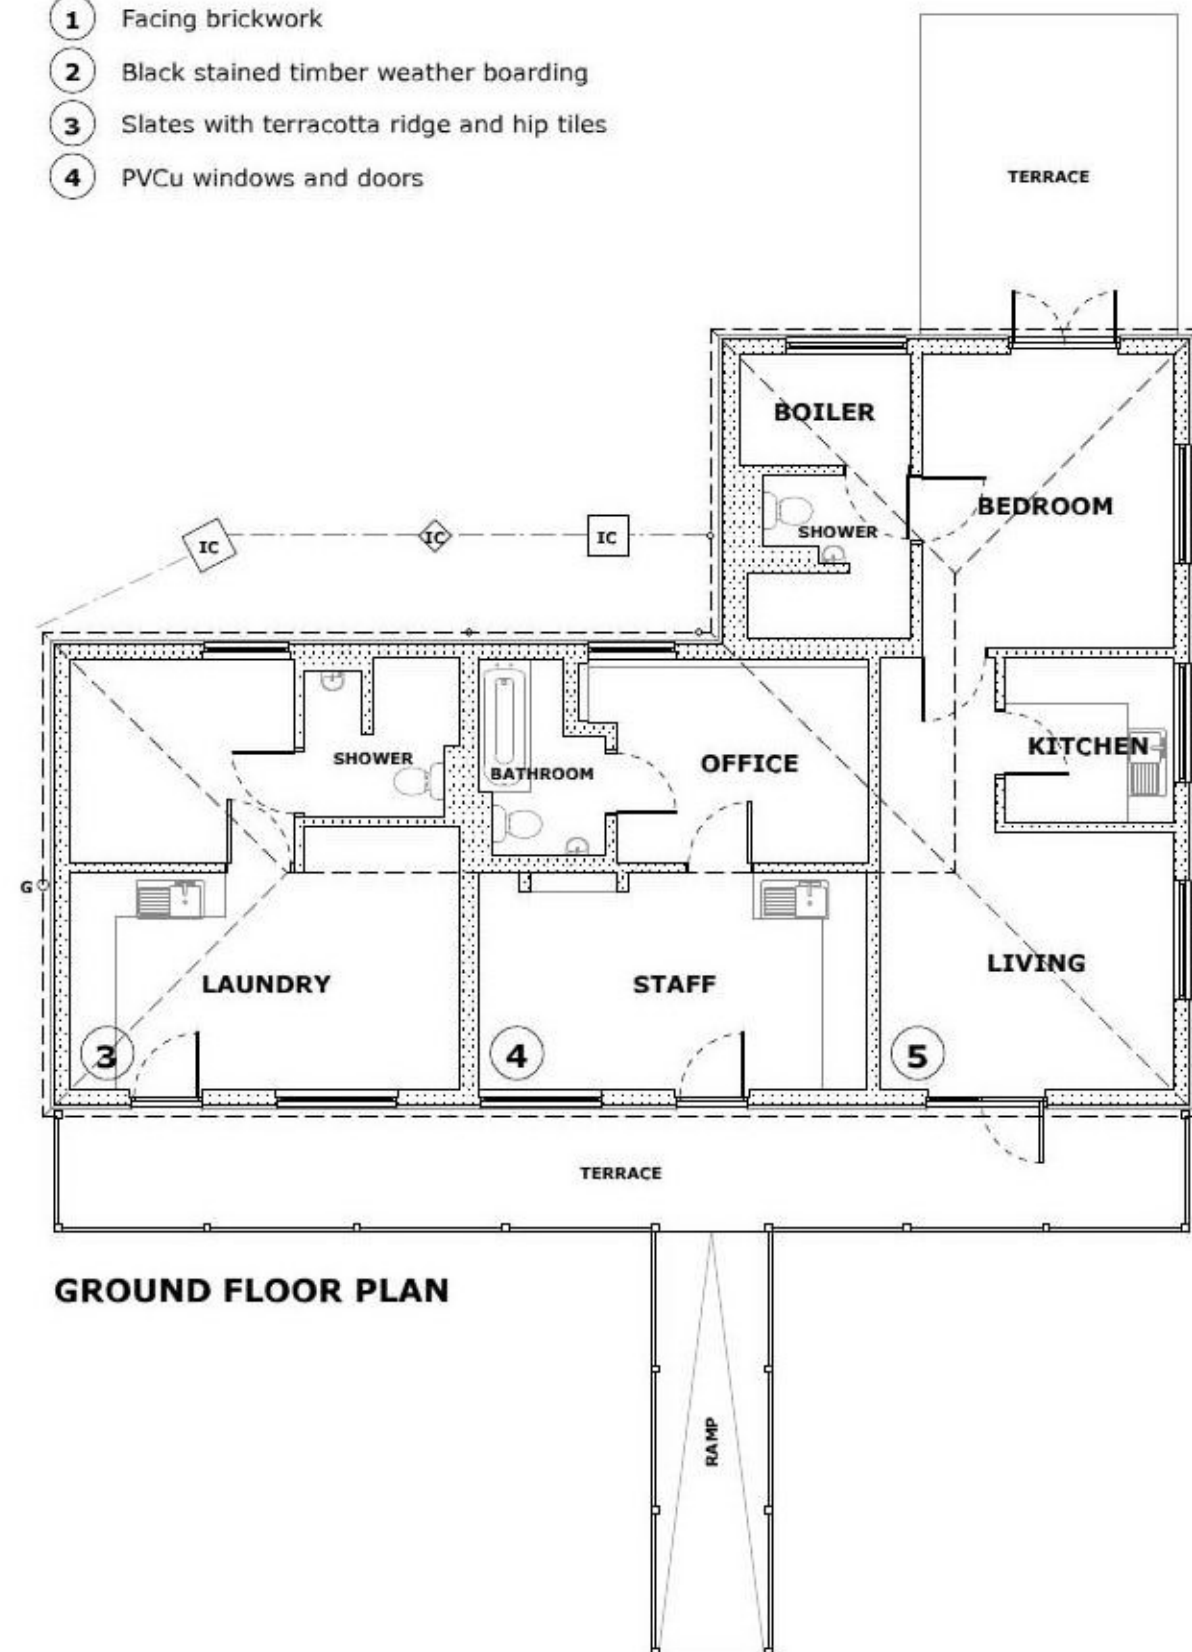

GROUND FLOOR PLAN

GENERAL NOTES

1. Dimensions are in millimetres (unless stated otherwise) and are to block or stud faces.
2. Drawings are not to be scaled, use figured dimensions only.
3. Notify the Architect of any discrepancies within the drawing and contact for clarification before proceeding.
4. All proprietary items to be fitted strictly in accordance with manufacturers instructions.
5. All works to be carried out in accordance with latest related British Standards and relevant codes of practice.



Rev	Date	Revision Description	Scale
			1:100 @ A2
Project Title		Scale	
PROPOSED EXTENSION FLATS 3-5, PETER HOUSE KIRBY-LE-SOKEN		Project Ref.	3534
Drawing Title		Drawing Ref.	PA-01
EXISTING FLOOR PLAN AND ELEVATIONS		Date Drawn	JULY 2021
		Drawn By	CM
		Checked By	IJ

DUNCAN CLARK & BECKETT LTD

12A William's Walk, Colchester, Essex, CO1 1TS

RIBA Chartered Practice

CIAT