



All rights reserved to Copyright © of the Copyright, Design & Patent Act 1988 have been generally assigned. The copyright remains with MJB Technical Services Ltd at all times unless specifically agreed otherwise.  
 MJB Technical Services Ltd registered in England and Wales.  
 Registration No 2355522

**NOTES**


1. THIS DRAWING IS A WORK IN PROGRESS AND IS NOT TO BE USED FOR PLANNING, BUILDING REGULATIONS OR CONSTRUCTION PURPOSES.
2. DO NOT SCALE THIS DRAWING. IF IN DOUBT ASK
3. THIS DRAWING IS TO BE READ IN CONJUNCTION WITH ALL DRAWINGS AND SPECIFICATIONS.
4. ALL DIMENSIONS IN MILLIMETRES UNLESS NOTED OTHERWISE. ALL LEVELS IN METRES UNLESS NOTED OTHERWISE
5. ALL DETAILS AND DIMENSIONS ARE TO BE CONFIRMED ON SITE PRIOR TO WORK COMMENCING OR ORDERING OF MATERIALS.
6. ANY DISCREPANCIES NOTED ON SITE ARE TO BE REPORTED TO THE ENGINEER IMMEDIATELY.

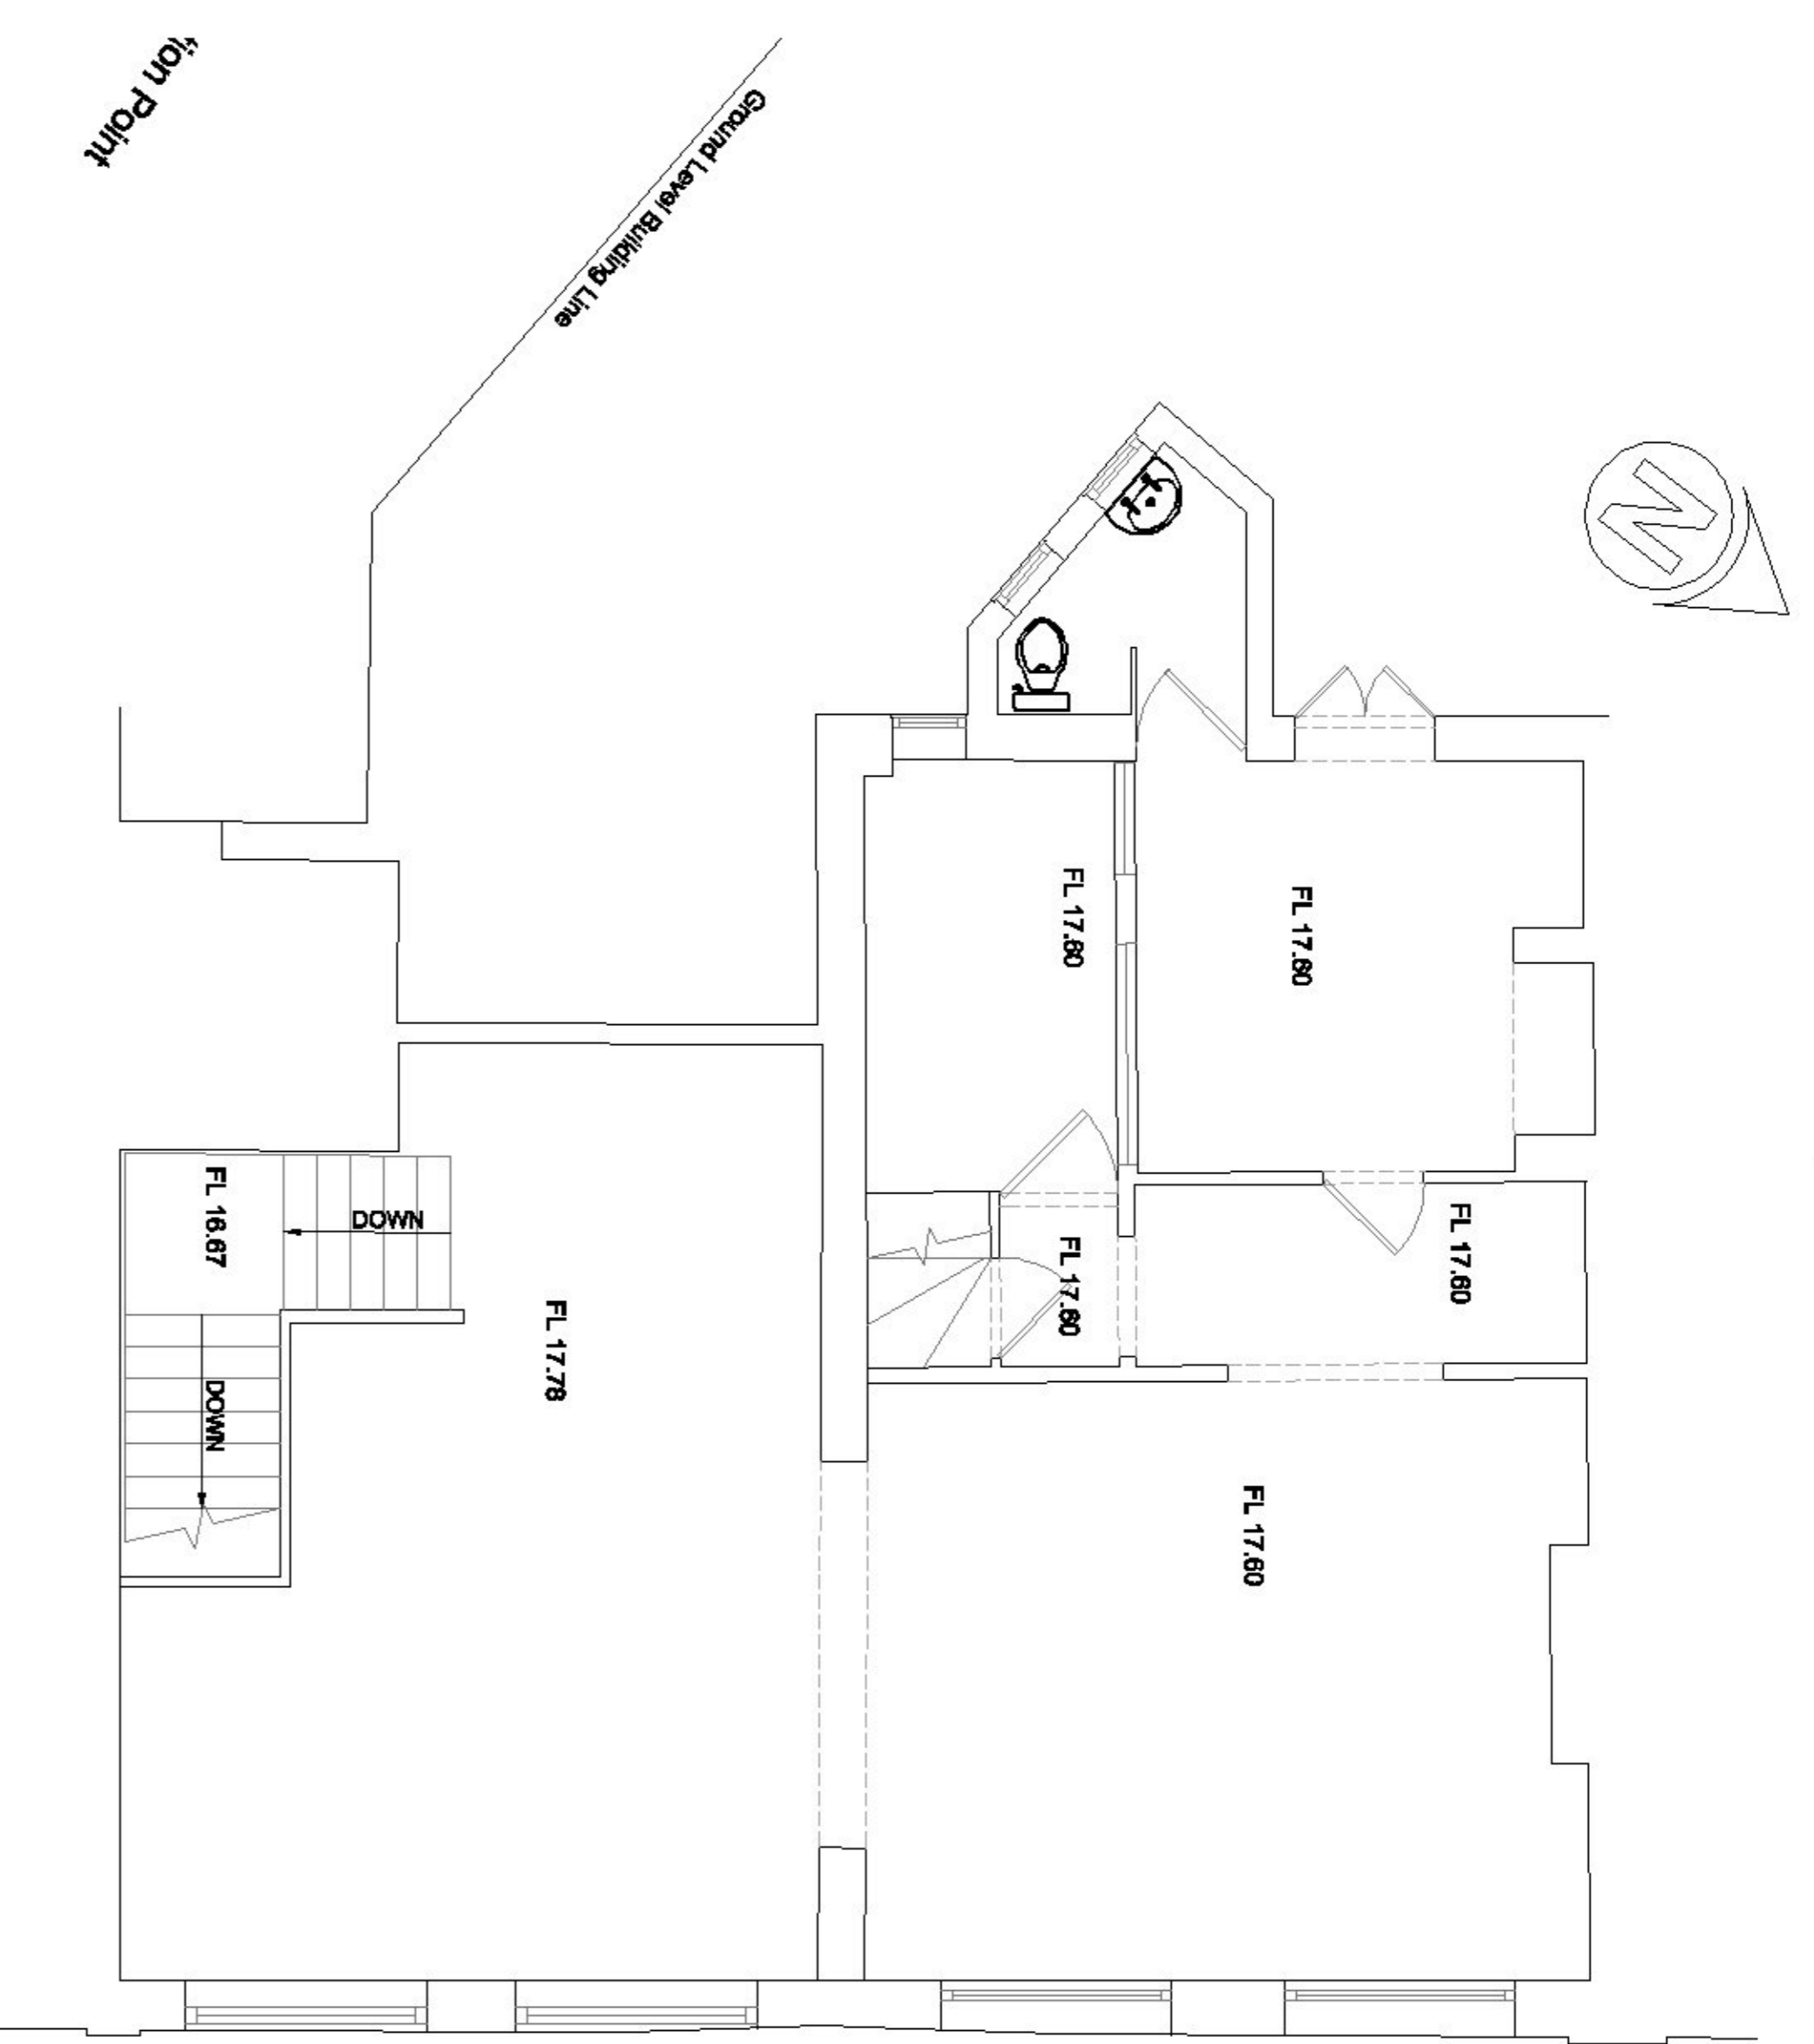



**EXISTING FIRST FLOOR**  
SCALE 1:50

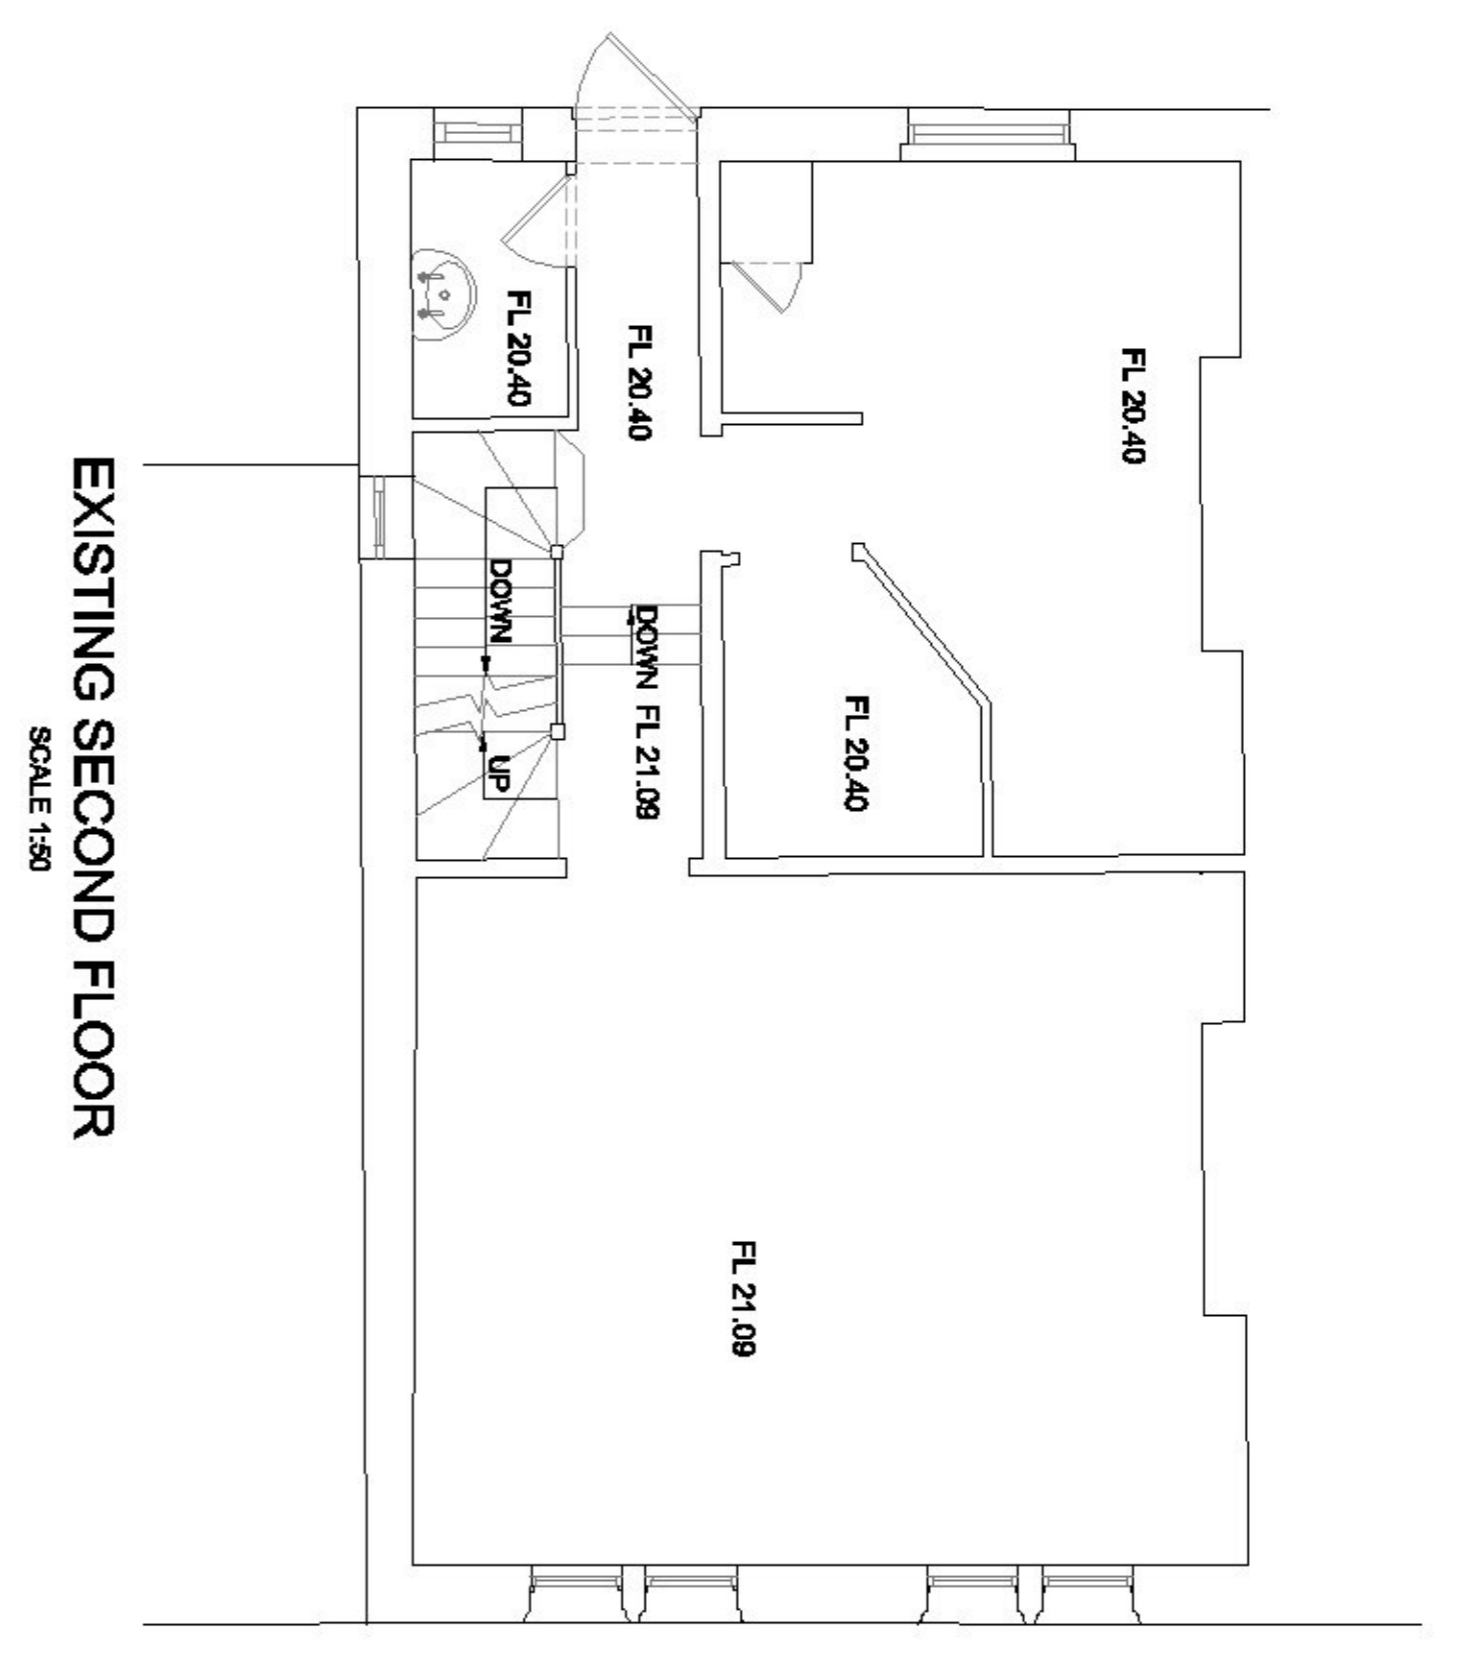

**EXISTING SECOND FLOOR**  
SCALE 1:50

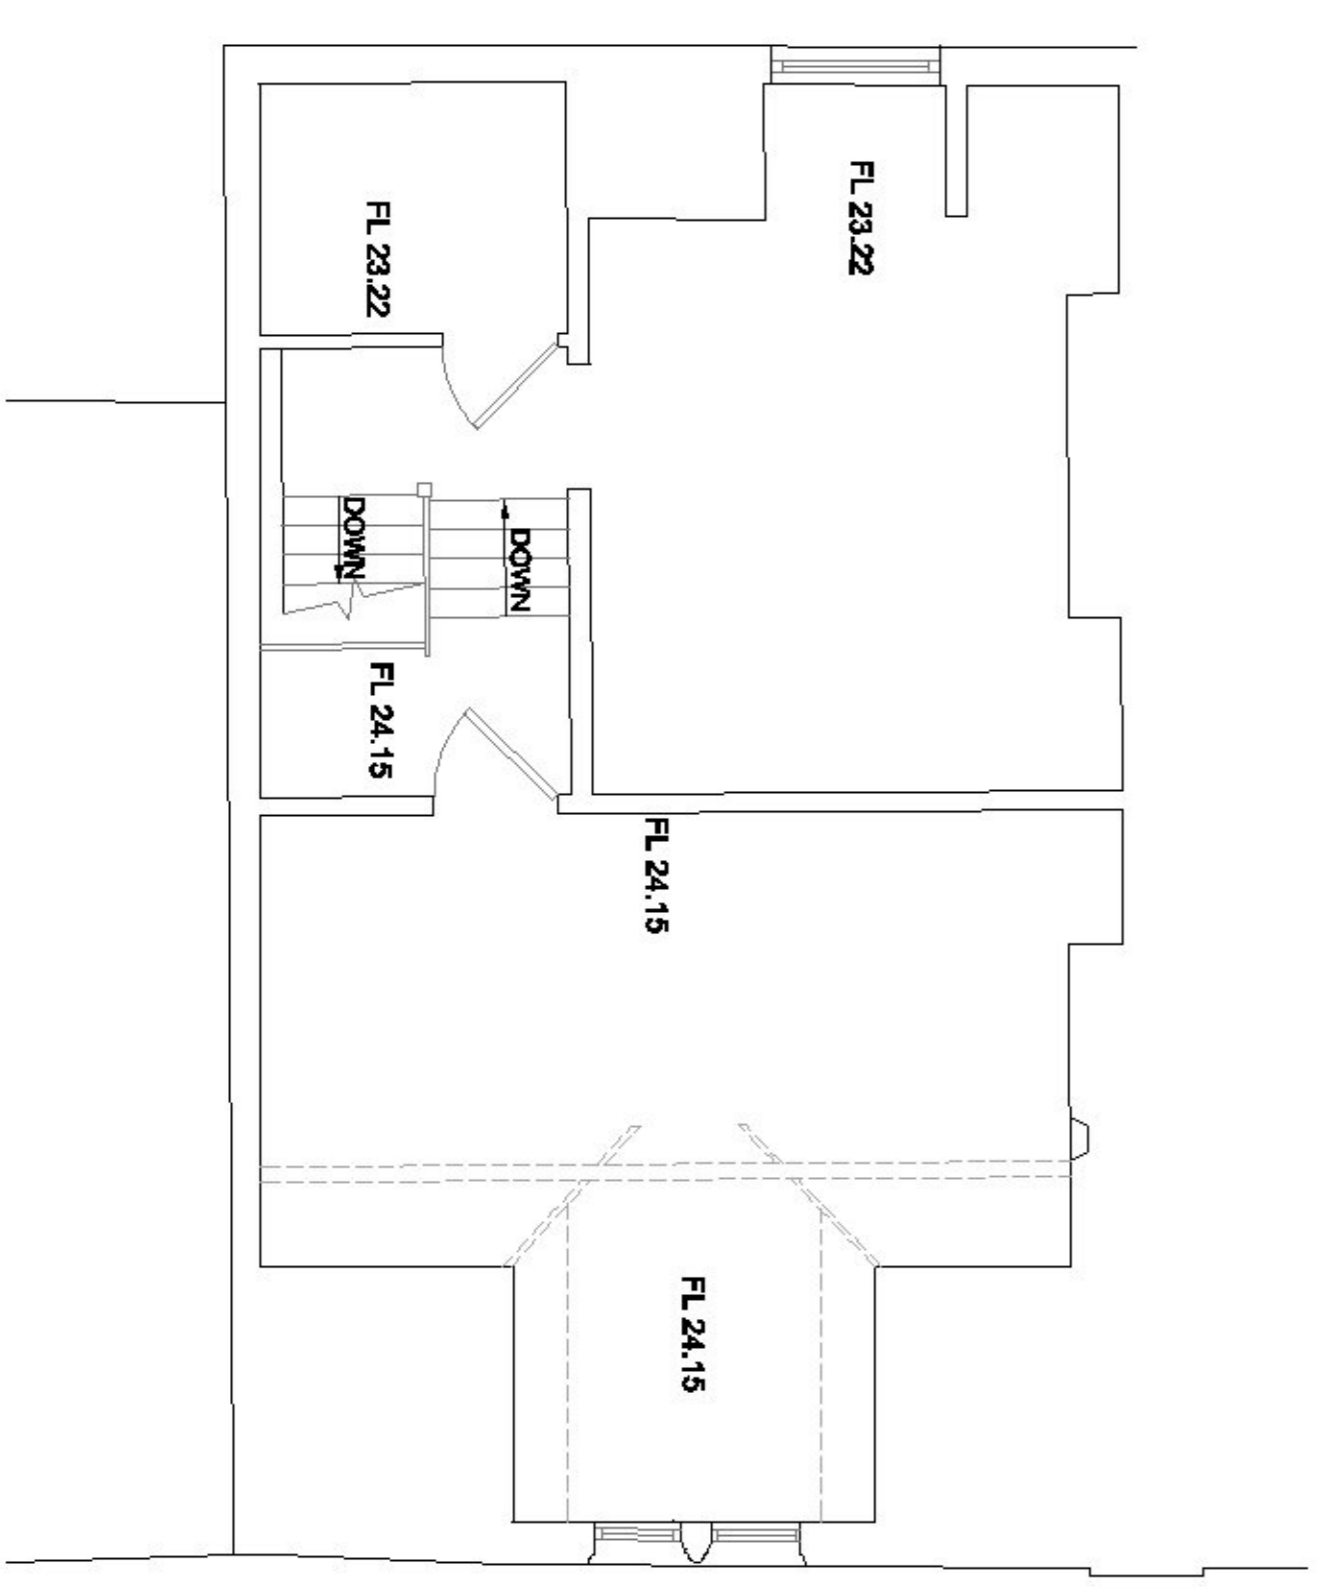

**EXISTING THIRD FLOOR**  
SCALE 1:50

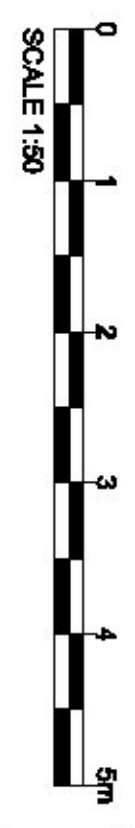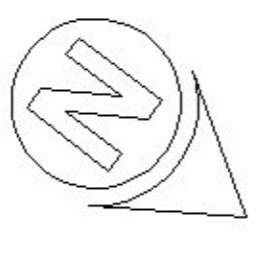

Revision Details	By	Date	Scale

**For Full Planning**

**Proposed Alterations To  
29-31 Pier Avenue,  
Clacton On Sea, CO15 1QE**

**Existing First, Second  
and Third  
Floor Plans**

Scale & A1	Drawn	Approved	Date
AS SHOWN	JMS	MAS	21/09/2021
Stage 1 check			
Stage 2 check			
MAS			



Drawing Number  
**PACS-ZZ-DR-FP-1002**