




PROPOSED FRONT ELEVATION  
SCALE 1:100

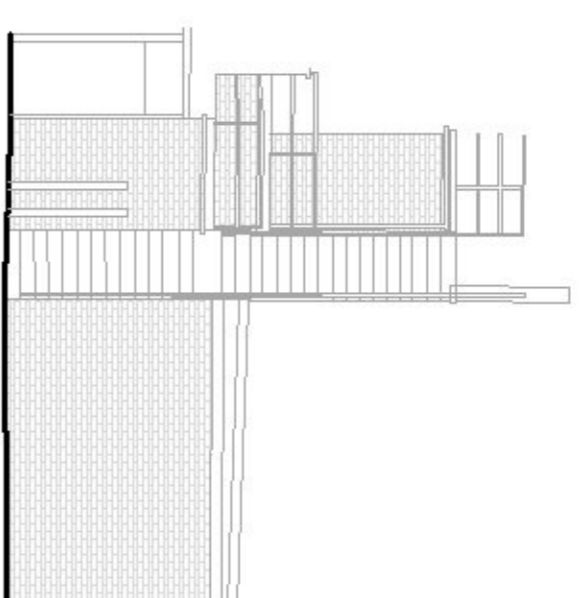

PROPOSED REAR ELEVATION 1  
SCALE 1:100

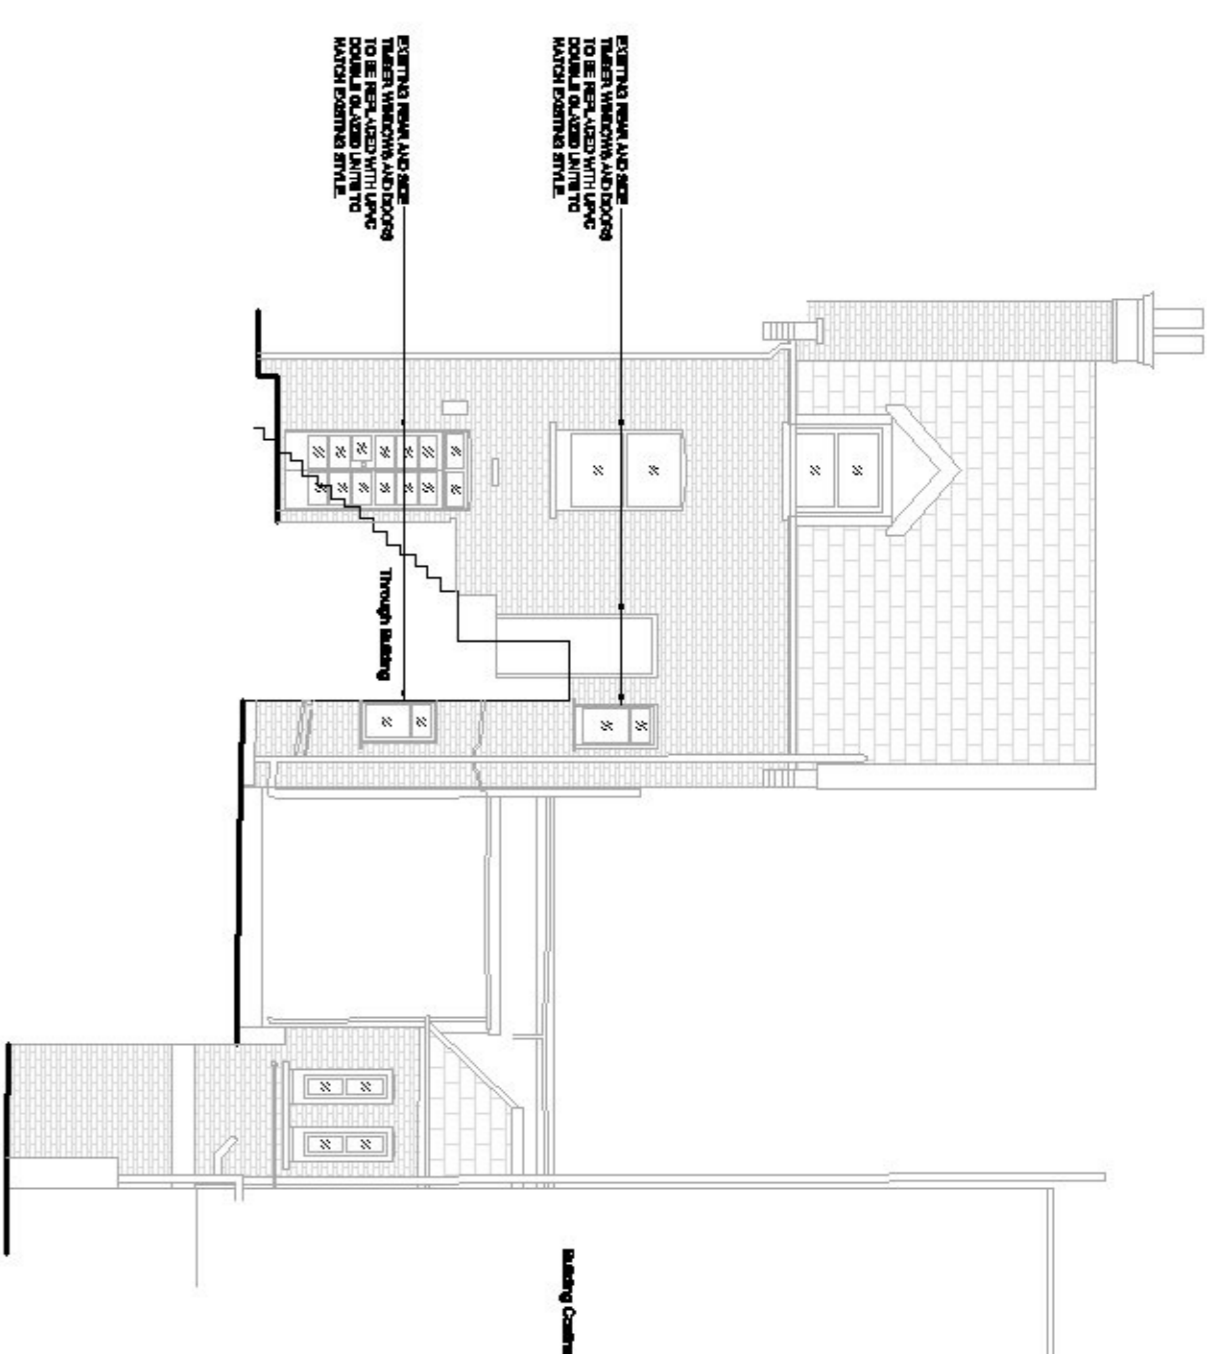

PROPOSED REAR ELEVATION 2  
SCALE 1:100

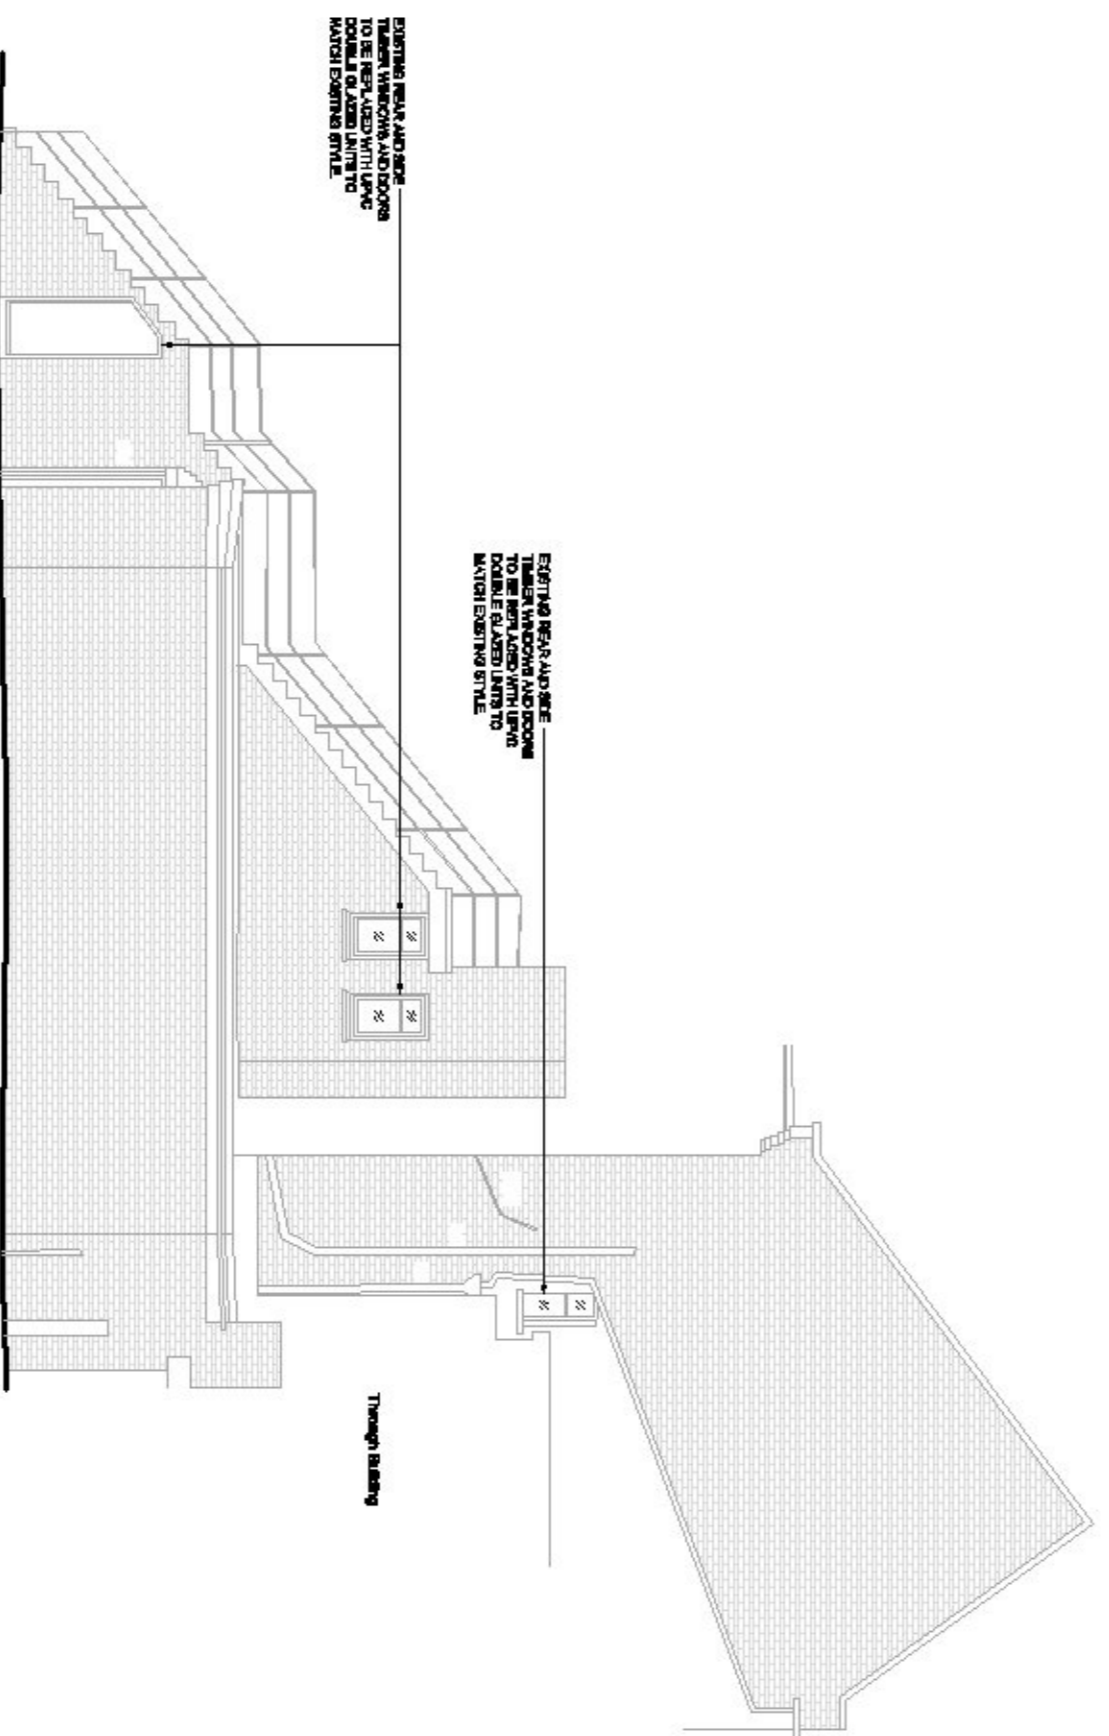

PROPOSED REAR ELEVATION 3  
SCALE 1:100

All rights reserved by Copyright. Design & Planning Act 1991 have been generally accepted. The copyright remains with AMJB Technical Services Ltd at all times unless specifically agreed otherwise.  
AMJB Technical Services Ltd registered in England and Wales.  
Registration No 2355522

**NOTES**

1. THIS DRAWING IS A WORK IN PROGRESS AND IS NOT TO BE USED FOR PLANNING, BUILDING REGULATIONS OR CONSTRUCTION PURPOSES.
2. DO NOT SCALE THIS DRAWING. IF IN DOUBT ASK
3. THIS DRAWING IS TO BE READ IN CONJUNCTION WITH ALL DRAWINGS AND SPECIFICATIONS.
4. ALL DIMENSIONS IN MILLIMETRES UNLESS NOTED OTHERWISE. ALL LEVELS IN METRES UNLESS NOTED OTHERWISE
5. ALL DETAILS AND DIMENSIONS ARE TO BE CONFIRMED ON SITE PRIOR TO WORK COMMENCING OR ORDERING OF MATERIALS.
6. ANY DISCREPANCIES NOTED ON SITE ARE TO BE REPORTED TO THE ENGINEER IMMEDIATELY.

Revision Details	By	Date	Scale
	Check		

**For Planning**

Job Title  
**Proposed Alterations To  
29-31 Pier Avenue,  
Clacton On Sea, CO15 1QE**

Drawing Title  
**Proposed Elevations**

Scale as At	
AS SHOWN	Approved
Drawn	MAS
Stage 1 check	Optional
Stage 2 check	Optional
Drawing Number  
**PACS-ZZ-DR-FP-1006**

