




REAR ELEVATION

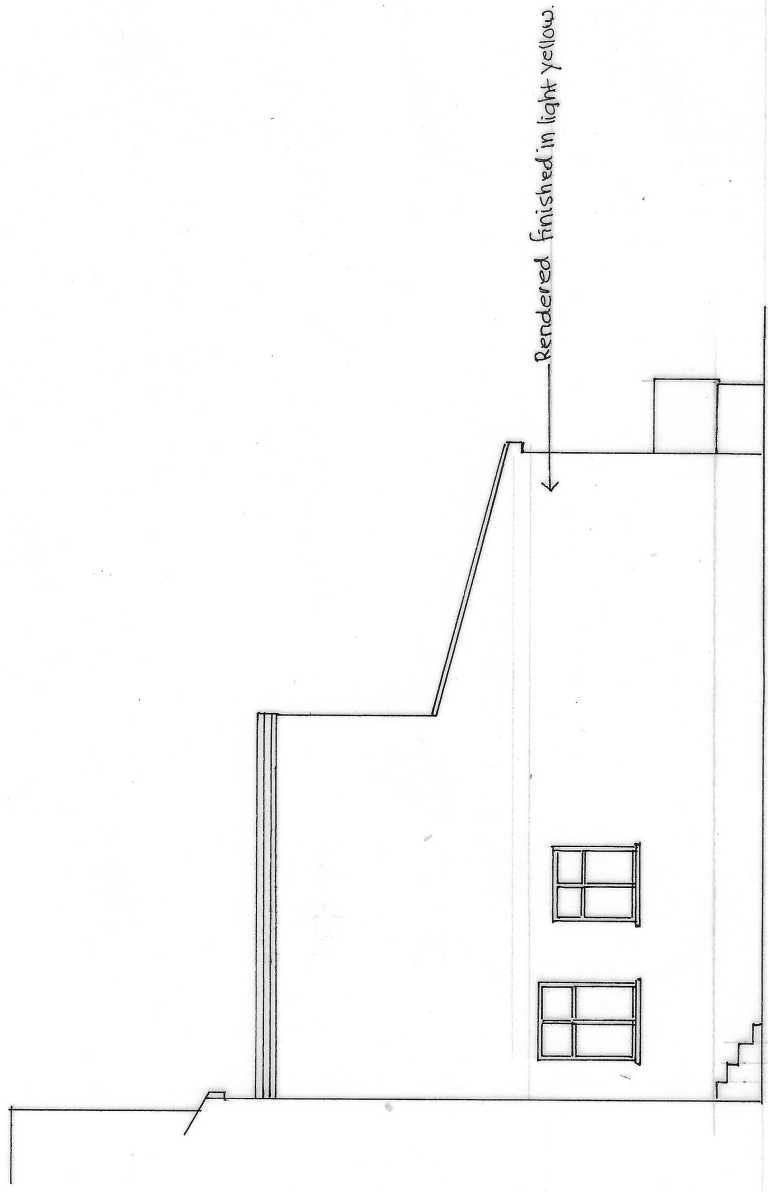

SIDE ELEVATION

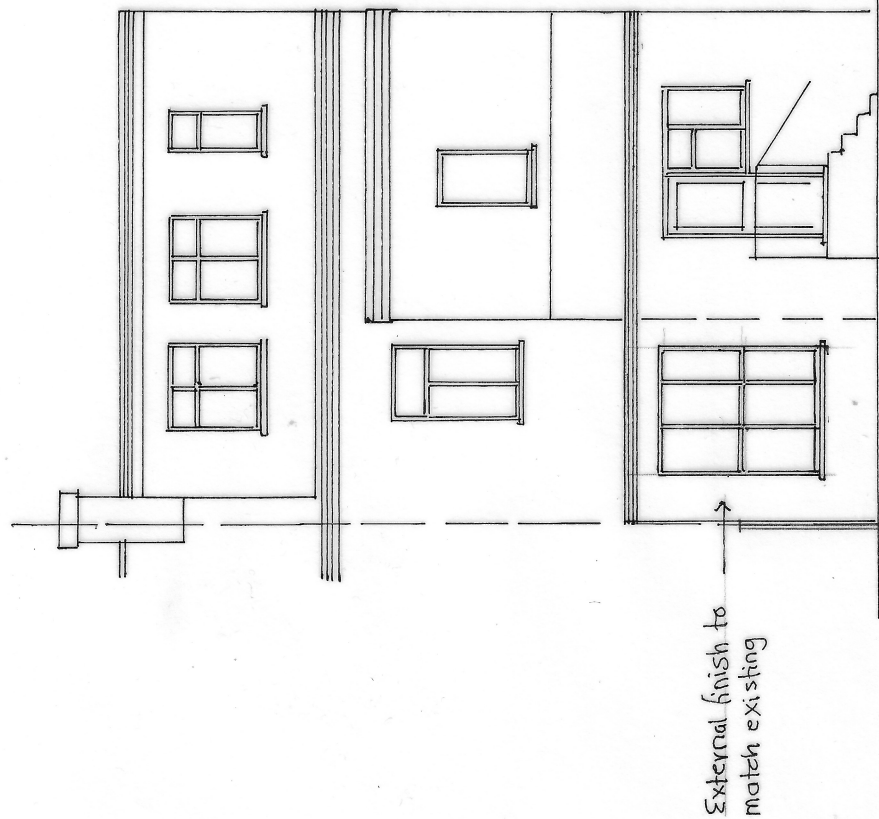

PROPOSED REAR ELEVATION

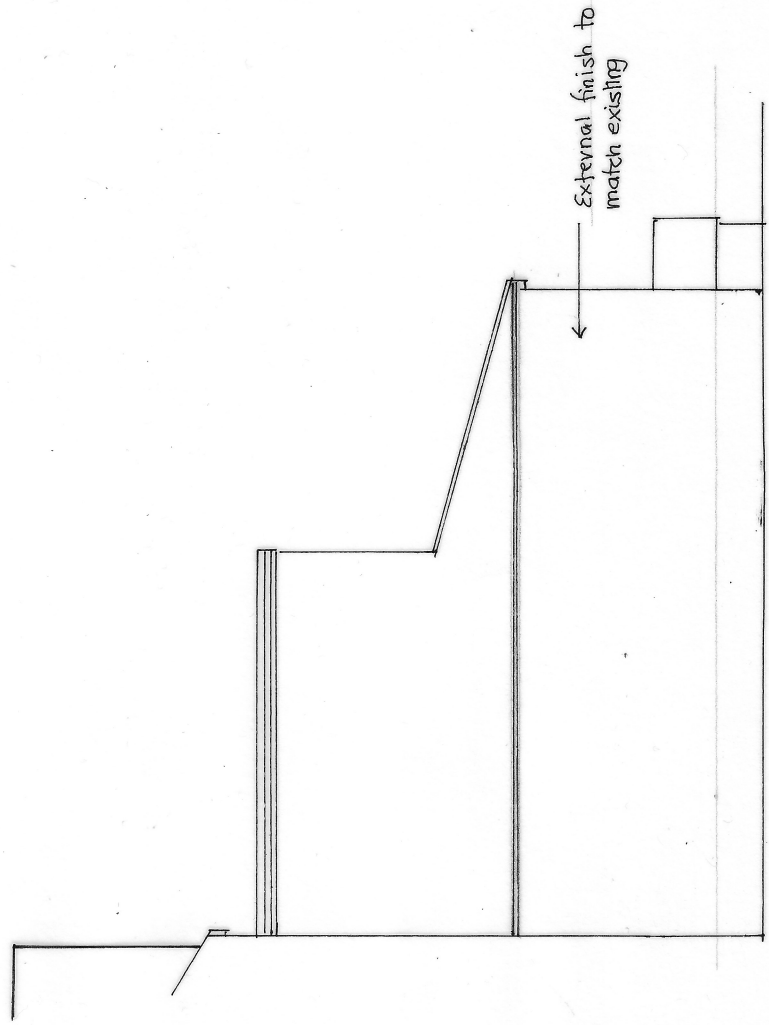

PROPOSED SIDE ELEVATION

SITE: 31 STATION ROAD FINCHLEY LONDON N3 2SB		SCALE BAR:
DESCRIPTION: EXISTING & PROPOSED ELEVATIONS		
SCALE 1: 100 @ A3	DATE: OCT 2021	REV:
DRAWING No SV 556 / P/04		