

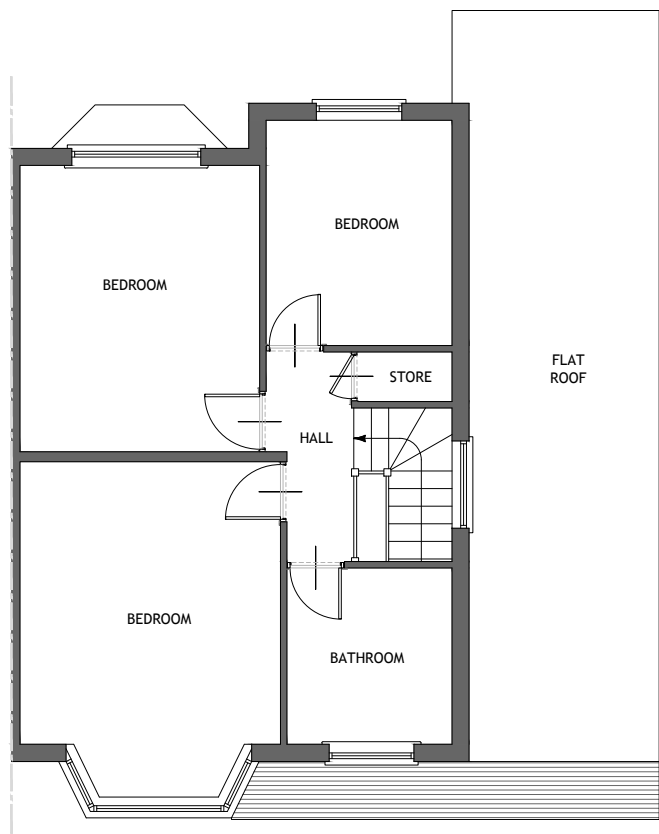
 




**EXISTING  
GROUND FLOOR PLAN**  
SCALE 1:50

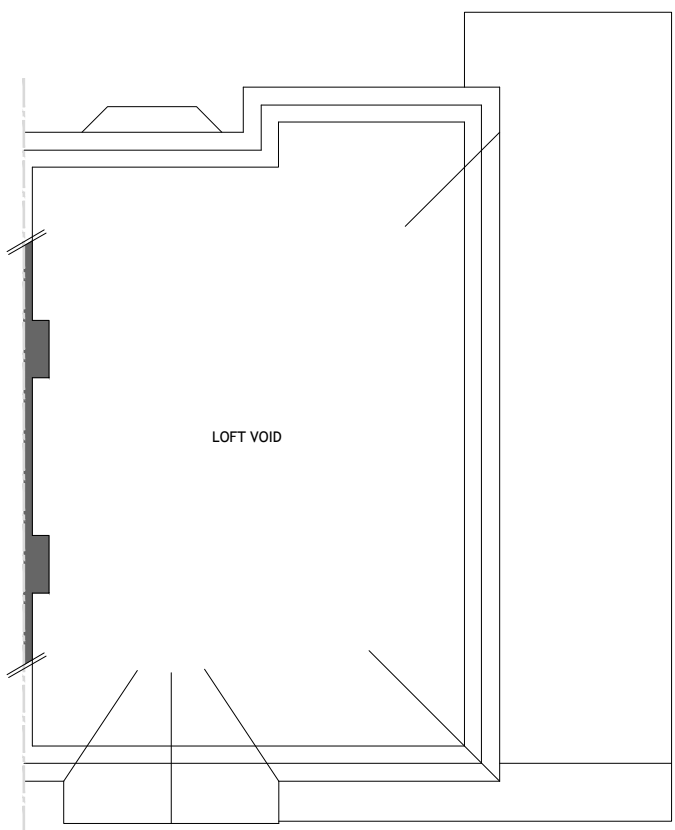


**EXISTING  
FIRST FLOOR PLAN**  
SCALE 1:50

 

**EXISTING  
LOFT PLAN**  
SCALE 1:50

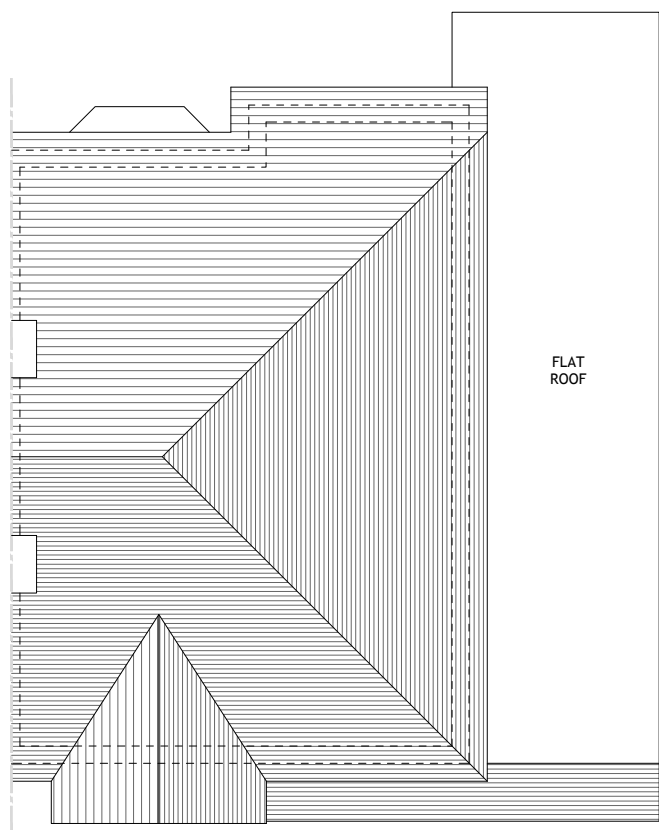 

**EXISTING  
ROOF PLAN**  
SCALE 1:50

 

NO.	DR.	INFO
	DATE	
	REVISION	
PROJECT		
12, HILLSIDE GROVE		
LONDON, NW7 2LR		
CLIENT		
SARA & ADAM NEIDLE		
12, HILLSIDE GROVE		
LONDON, NW7 2LR		
DRAWING TITLE		
EXISTING FLOOR PLANS		
SCALE	1:50	1:100
SIZE	A1	A3
JOB NO.	202134	
STAGE	PLANNING	
DWG NO.	202134.P.1101	
REVISION	0	
DATE	02 SEPTEMBER 2021	
DRAWN	NL	
CHECKED	MM	

COPYRIGHT © LAF Architects Ltd  
THIS DRAWING WHICH IS THE PROPERTY  
OF LAF Architects Ltd IS THE SUBJECT  
OF INTELLECTUAL PROPERTY RIGHTS  
INCLUDING COPYRIGHT AND DESIGN RIGHTS  
AND SHALL NOT BE REPRODUCED, LOANED,  
COPIED OR SUBMITTED TO ANY OTHER PARTY

LAF Architects Ltd  
1, MANOR DRIVE LONDON N20 0DZ  
ph. 020 8361 1619 mob. 078 2583 4596  
practise@laf-architects.co.uk  
LIMITED COMPANY NO. 11899527  
REGISTERED IN ENGLAND & WALES