






**EXISTING  
FRONT ELEVATION**  
SCALE 1:50

 



**EXISTING  
FLANK ELEVATION**  
SCALE 1:50

 


**EXISTING  
REAR ELEVATION**  
SCALE 1:50

 


**PROPOSED  
FRONT ELEVATION**  
SCALE 1:50

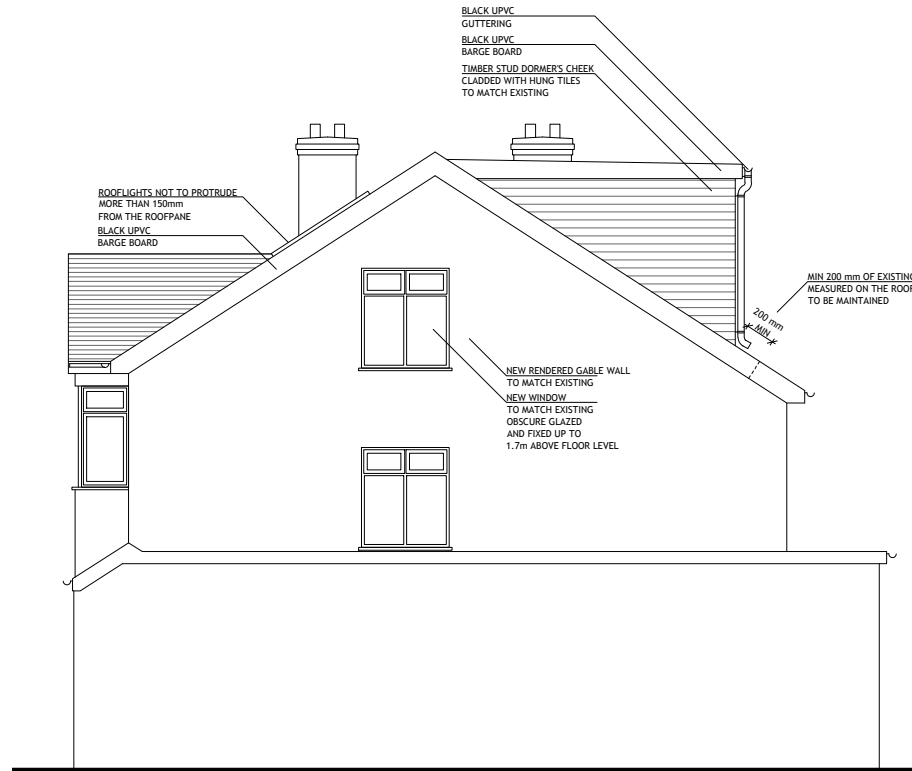 

**PROPOSED  
FLANK ELEVATION**  
SCALE 1:50

 

**PROPOSED  
REAR ELEVATION**  
SCALE 1:50

 

NO.	DR.	INFO
	DATE	
REVISION		
<b>PROJECT</b>		
12, HILLSIDE GROVE		
LONDON		
NW7 2LR		
<b>CLIENT</b>		
SARA & ADAM NEIDLE		
12, HILLSIDE GROVE		
LONDON, NW7 2LR		
<b>DRAWING TITLE</b>		
EXISTING PROPOSED ELEVATIONS		
<b>SCALE</b>	1:50	1:100
<b>SIZE</b>	A1	A3
<b>JOB NO.</b>	202134	
<b>STAGE</b>	PLANNING	
<b>DWG NO.</b>	202134.P.1301	
<b>REVISION</b>	0	
<b>DATE</b>	02 SEPTEMBER 2021	
<b>DRAWN</b>	NL	
<b>CHECKED</b>	MH	

COPYRIGHT © LAF Architects Ltd  
THIS DRAWING WHICH IS THE PROPERTY  
OF LAF Architects Ltd IS THE SUBJECT  
OF INTELLECTUAL PROPERTY RIGHTS  
INCLUDING COPYRIGHT AND DESIGN RIGHTS  
AND SHALL NOT BE REPRODUCED, LOANED,  
COPIED OR SUBMITTED TO ANY OTHER PARTY