

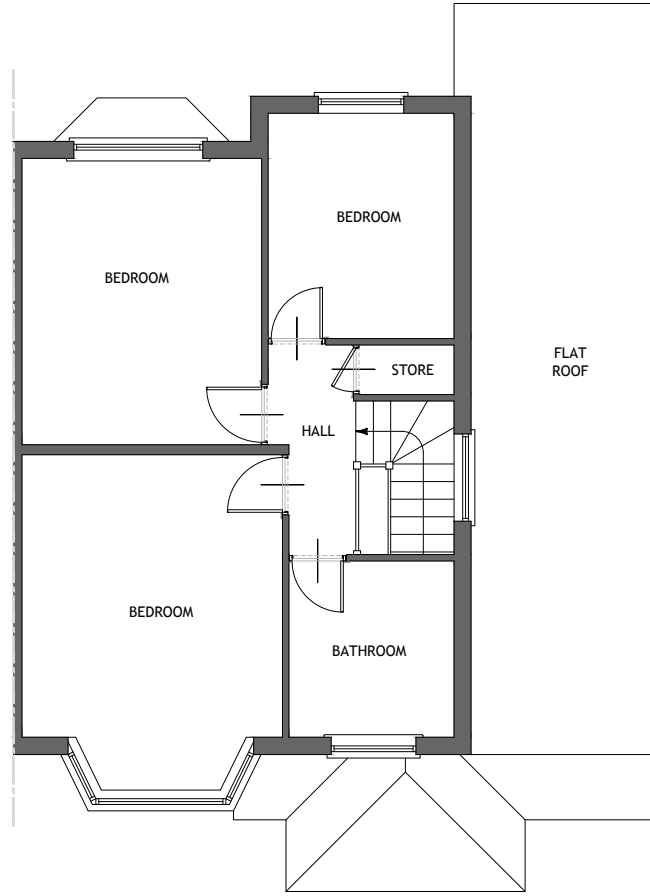
 




**PROPOSED  
GROUND FLOOR PLAN**  
SCALE 1:50

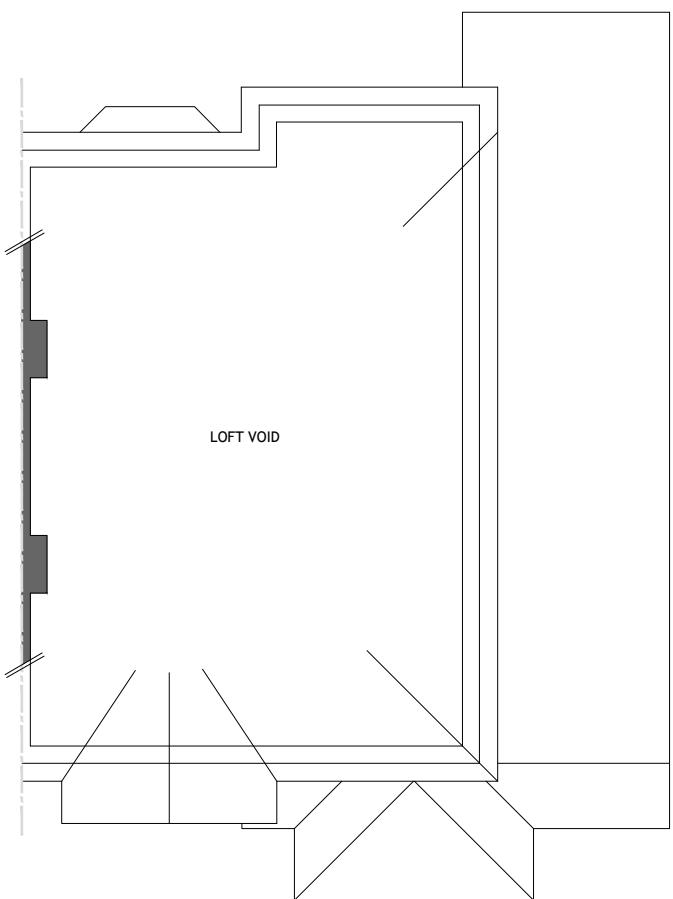


**PROPOSED  
FIRST FLOOR PLAN**  
SCALE 1:50

 

**PROPOSED  
LOFT PLAN**  
SCALE 1:50

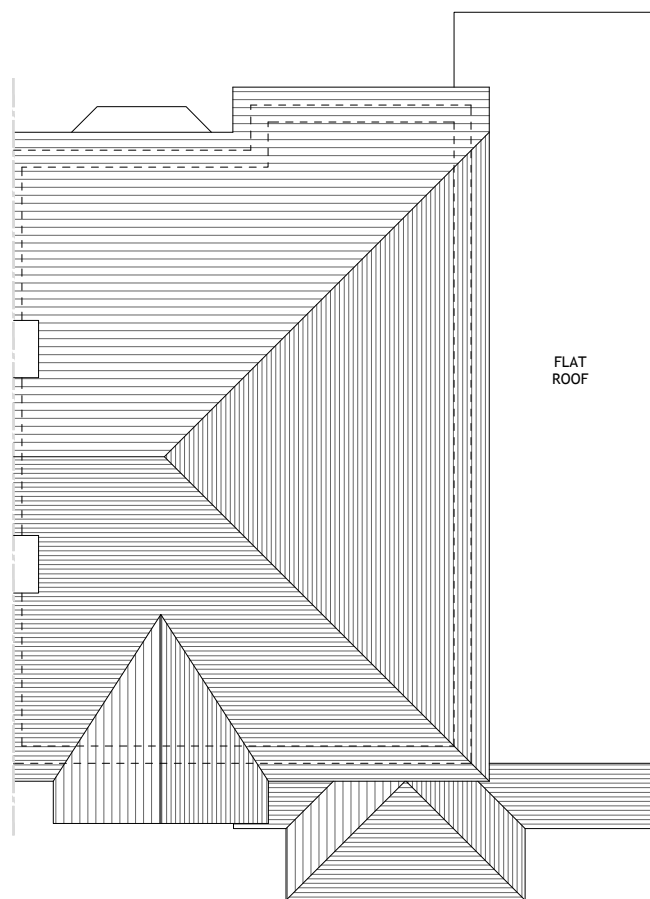 

**PROPOSED  
ROOF PLAN**  
SCALE 1:50

 

NO.	DR.	INFO
	DATE	
	REVISION	
<b>PROJECT</b>		
12, HILLSIDE GROVE		
LONDON, NW7 2LR		
<b>CLIENT</b>		
SARA & ADAM NEIDLE		
12, HILLSIDE GROVE		
LONDON, NW7 2LR		
<b>DRAWING TITLE</b>		
PROPOSED FLOOR PLANS		
SCALE	1:50	1:100
SIZE	A1	A3
JOB NO.	202134	
STAGE	PLANNING	
DWG NO.	202134.P.2102	
REVISION	0	
DATE	02 SEPTEMBER 2021	
DRAWN	NL	
CHECKED	MM	

COPYRIGHT © LAF Architects Ltd  
 THIS DRAWING WHICH IS THE PROPERTY  
 OF LAF Architects Ltd IS THE SUBJECT  
 OF INTELLECTUAL PROPERTY RIGHTS  
 INCLUDING COPYRIGHT AND DESIGN RIGHTS  
 AND SHALL NOT BE REPRODUCED, LOANED,  
 COPIED OR SUBMITTED TO ANY OTHER PARTY

LAF Architects Ltd  
 1, MANOR DRIVE LONDON N20 0DZ  
 ph. 020 8361 1619 mob. 078 2583 4596  
 practice@laf-architects.co.uk  
 LIMITED COMPANY NO. 11899527  
 REGISTERED IN ENGLAND & WALES