
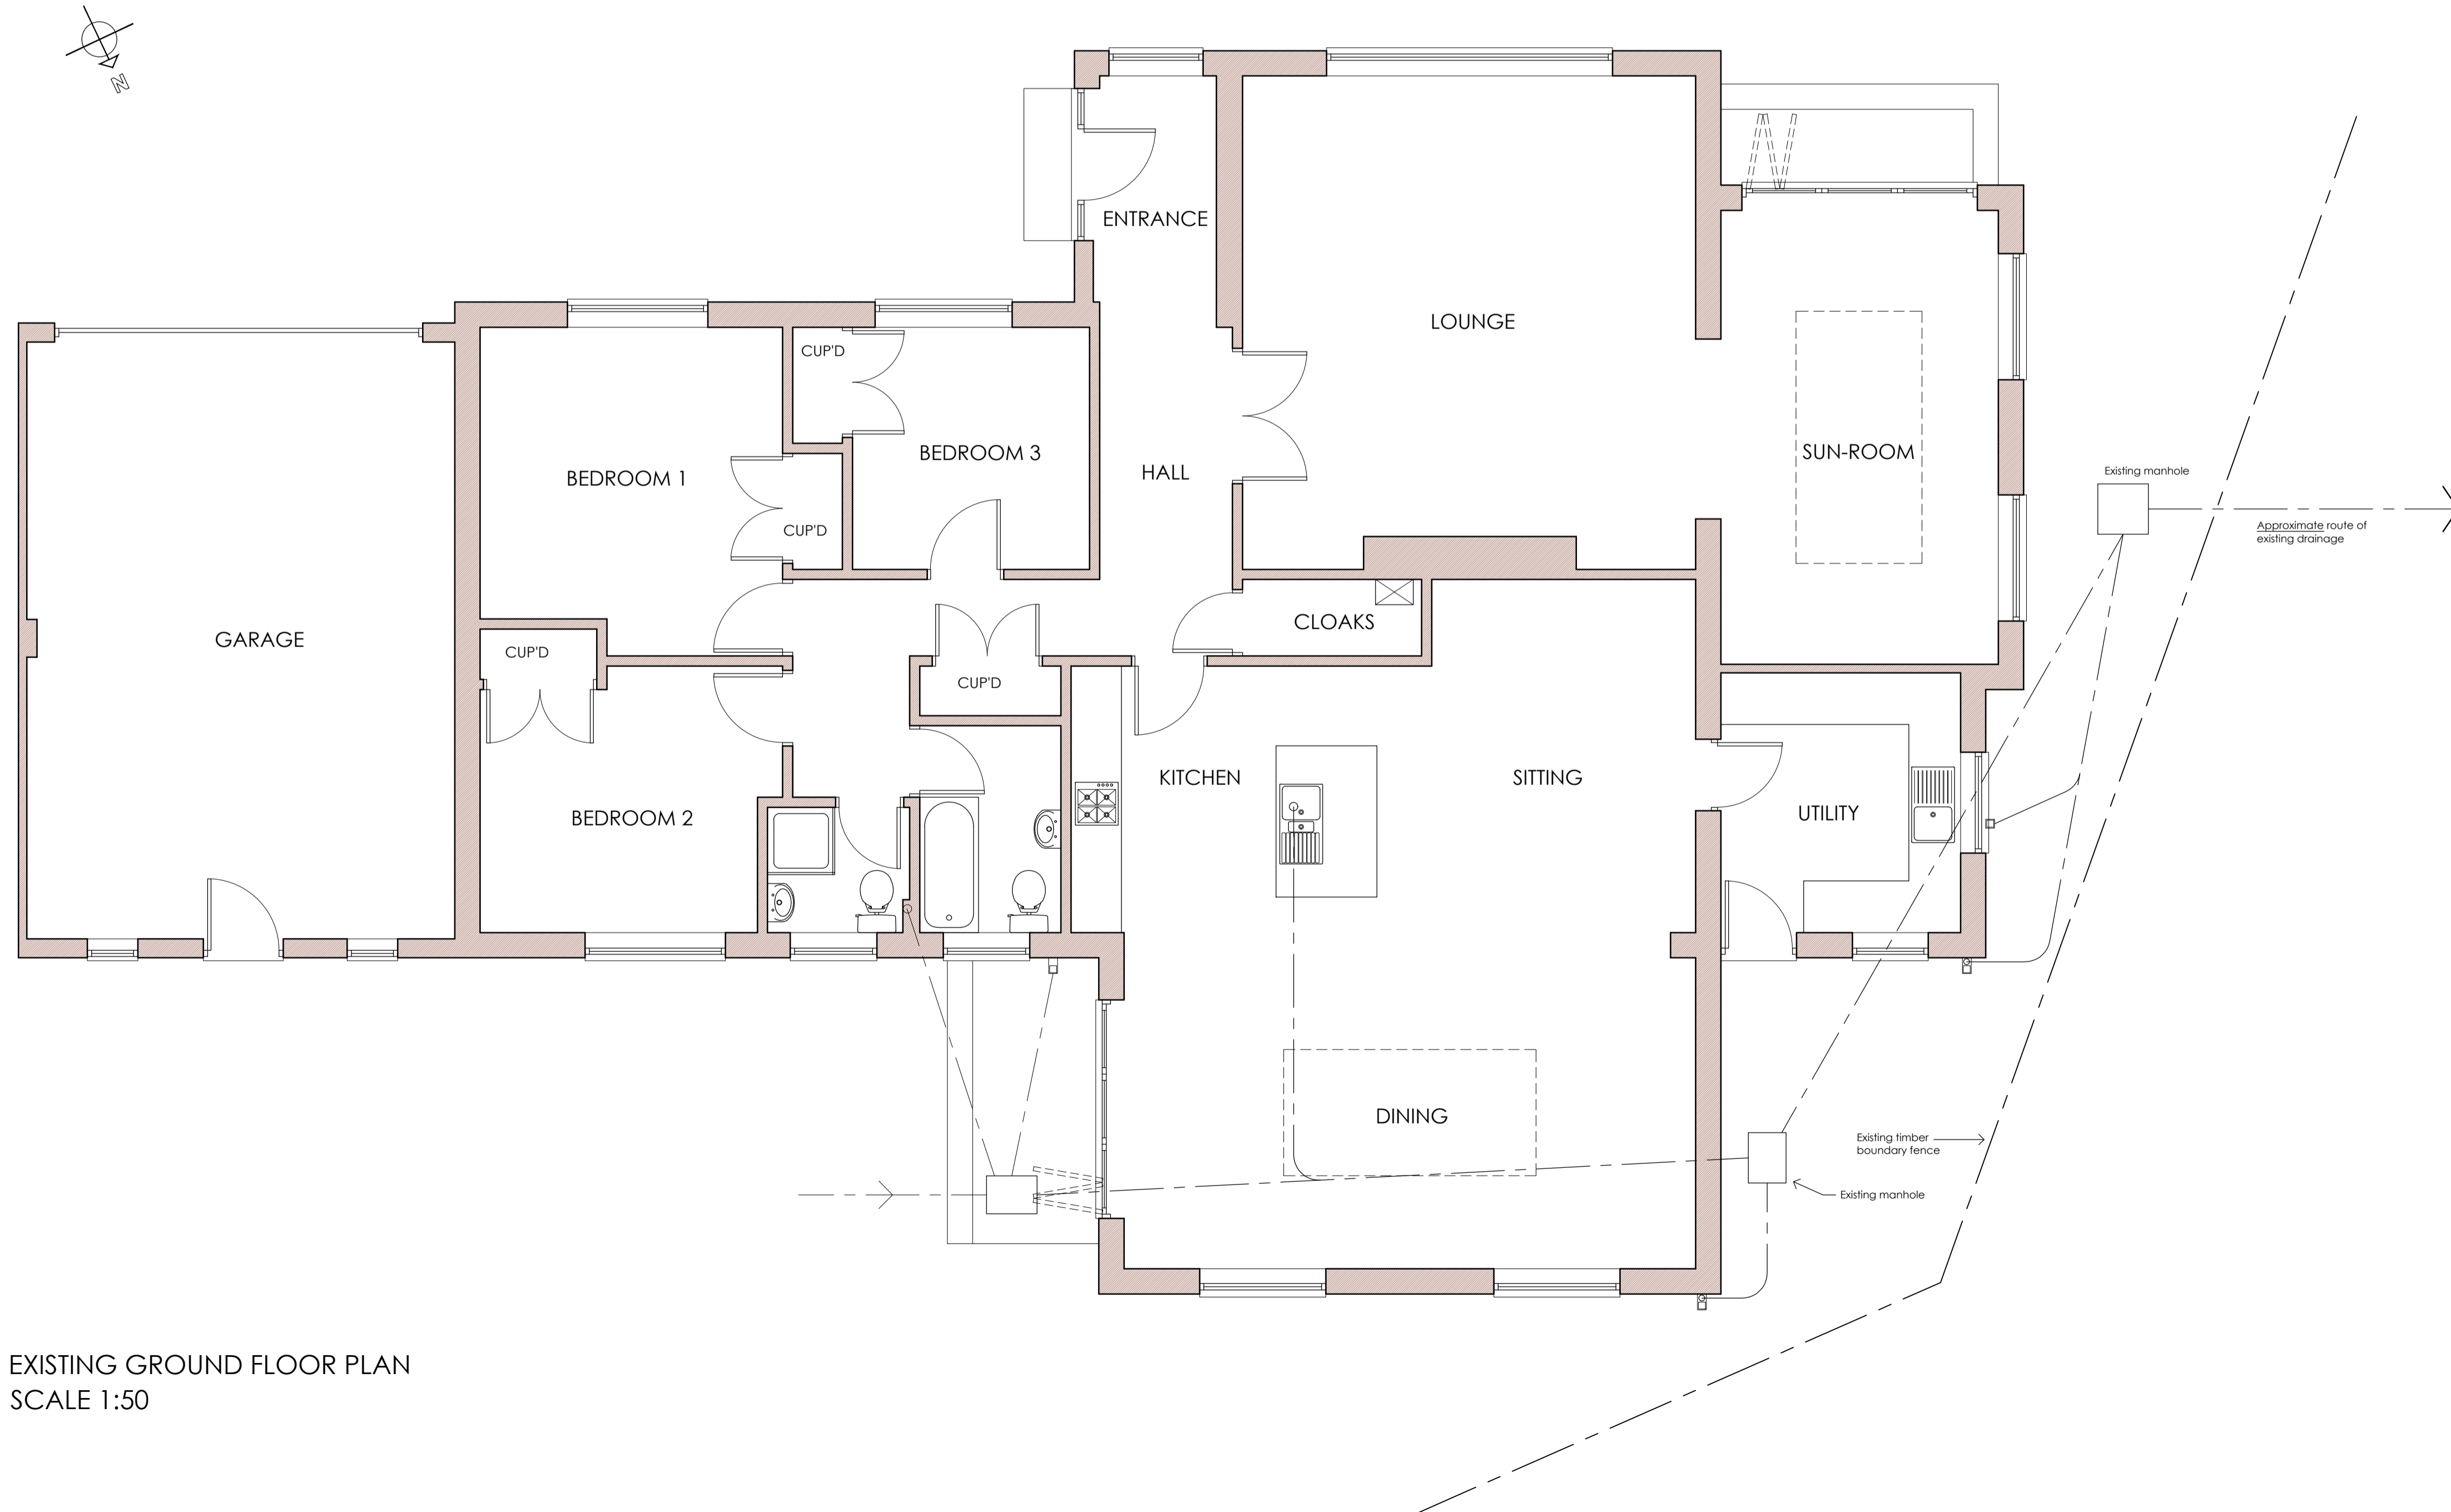


EXISTING ELEVATIONS  
SCALE 1:100

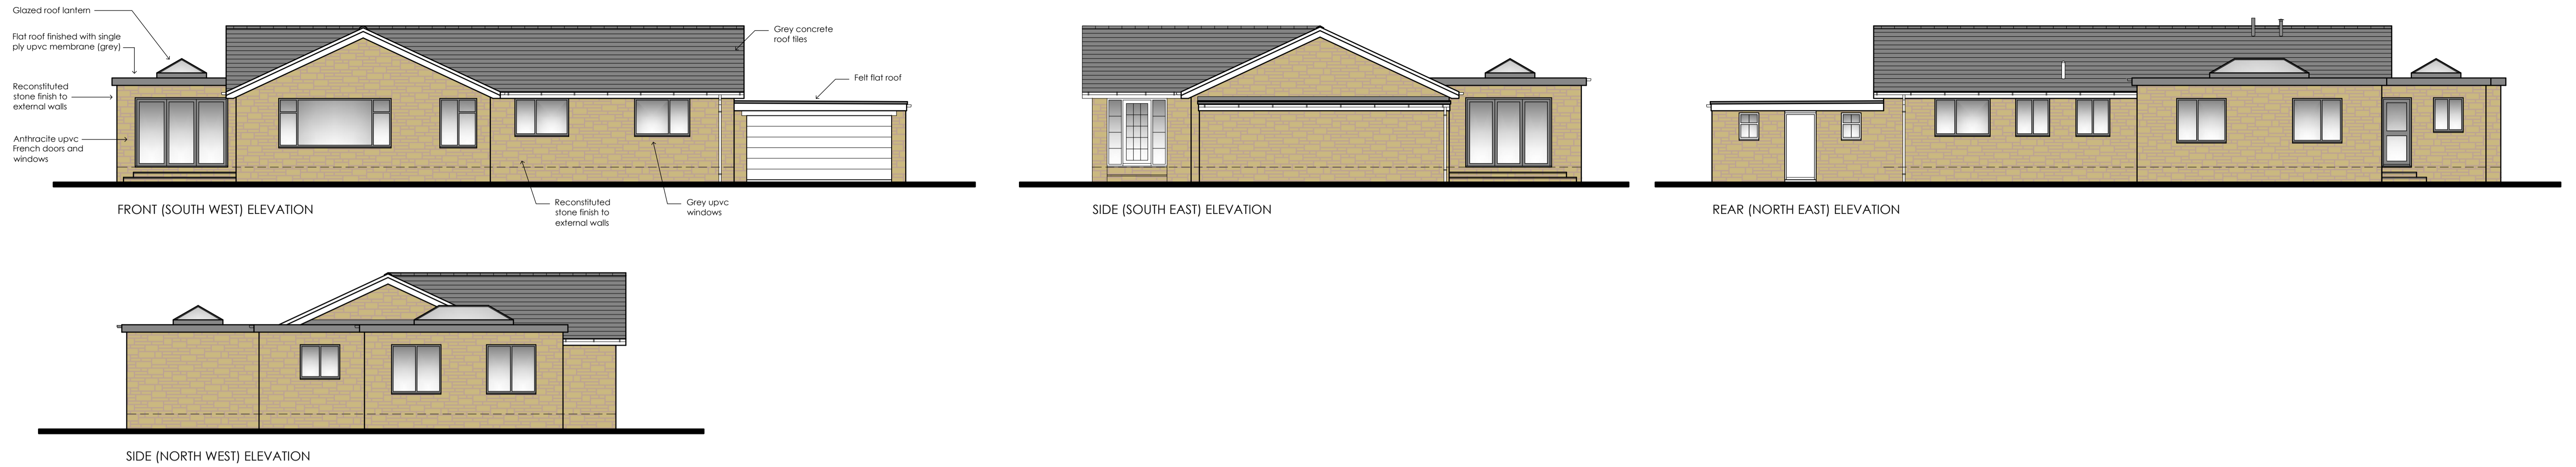

EXISTING GROUND FLOOR PLAN  
SCALE 1:50

Rev -	-	date:	
Project PROPOSED EXTENSION & ALTERATIONS TO 14 CROFTS PARK HEPSCOTT NE61 6LJ		Client MR & MRS RICHARDSON	
Scale (A1) 1:50		Date SEPTEMBER 2021	Project No. 2168
		Dwg No. 01	
<p><b>SJK Architectural Services Ltd</b></p> <p>9 Churchbum Drive, Morpeth, Northumberland, NE61 2BZ Tel: 01670 516257 Mob: 07989 232 509 email: sjk@sjk.co.uk © SJK Architectural Services Ltd</p>			