

PROPOSED ELEVATIONS  
SCALE 1:100



FRONT (SOUTH WEST) ELEVATION

SIDE (SOUTH EAST) ELEVATION

REAR (NORTH EAST) ELEVATION

- Grey concrete roof tiles to match existing
- Anthracite upvc windows to match existing
- Reconstituted stone finish to external walls to match existing
- Steel sectional garage door


PFC aluminium bi-folding doors



SIDE (NORTH WEST) ELEVATION (SHOWING EXTENSION)



SIDE (NORTH WEST) ELEVATION (FULL ELEVATION)

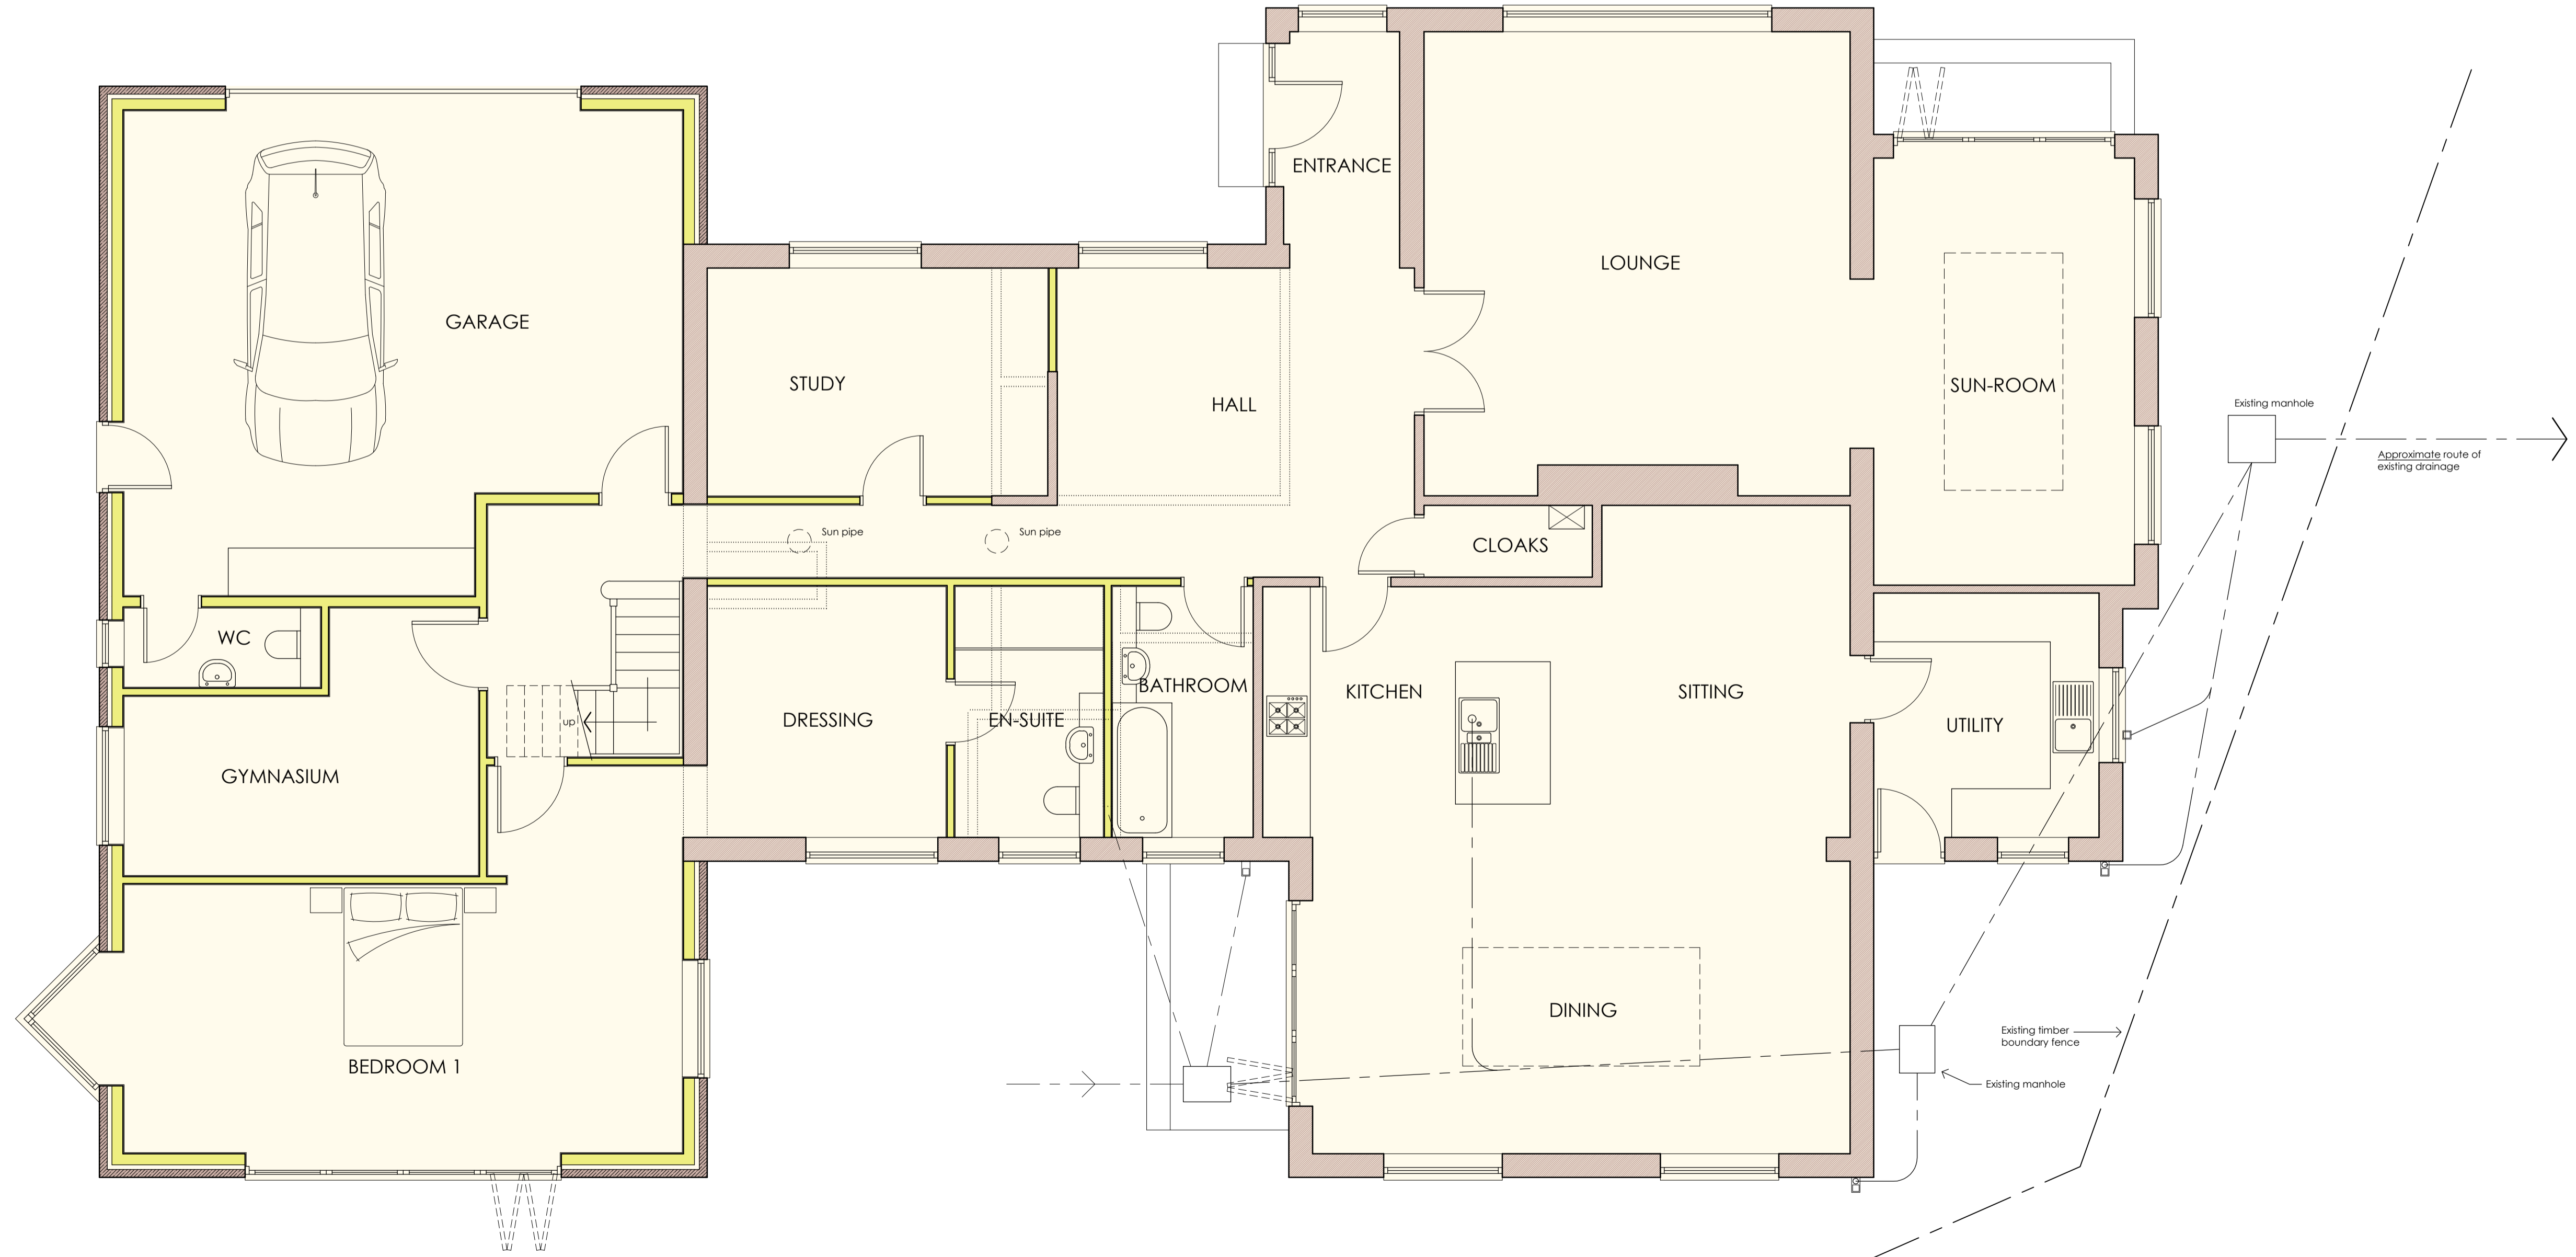

PROPOSED GROUND FLOOR PLAN  
SCALE 1:50

Rev -		date:	
Project PROPOSED EXTENSION & ALTERATIONS TO 14 CROFTS PARK HEPSCOTT NE61 6LJ		Client MR & MRS RICHARDSON	
Scale (A1) 1:50 1:100		Date SEPTEMBER 2021	Project No. 2168
		Dwg No. 02	
<small>9 Churchbum Drive, Morpeth, Northumberland, NE61 2B2 Tel: 01670 516257 Mob: 07989 252 509 email: sjk@sjk.co.uk © SJK Architectural Services Ltd</small>			