



EXISTING SITE PLAN
SCALE 1:200

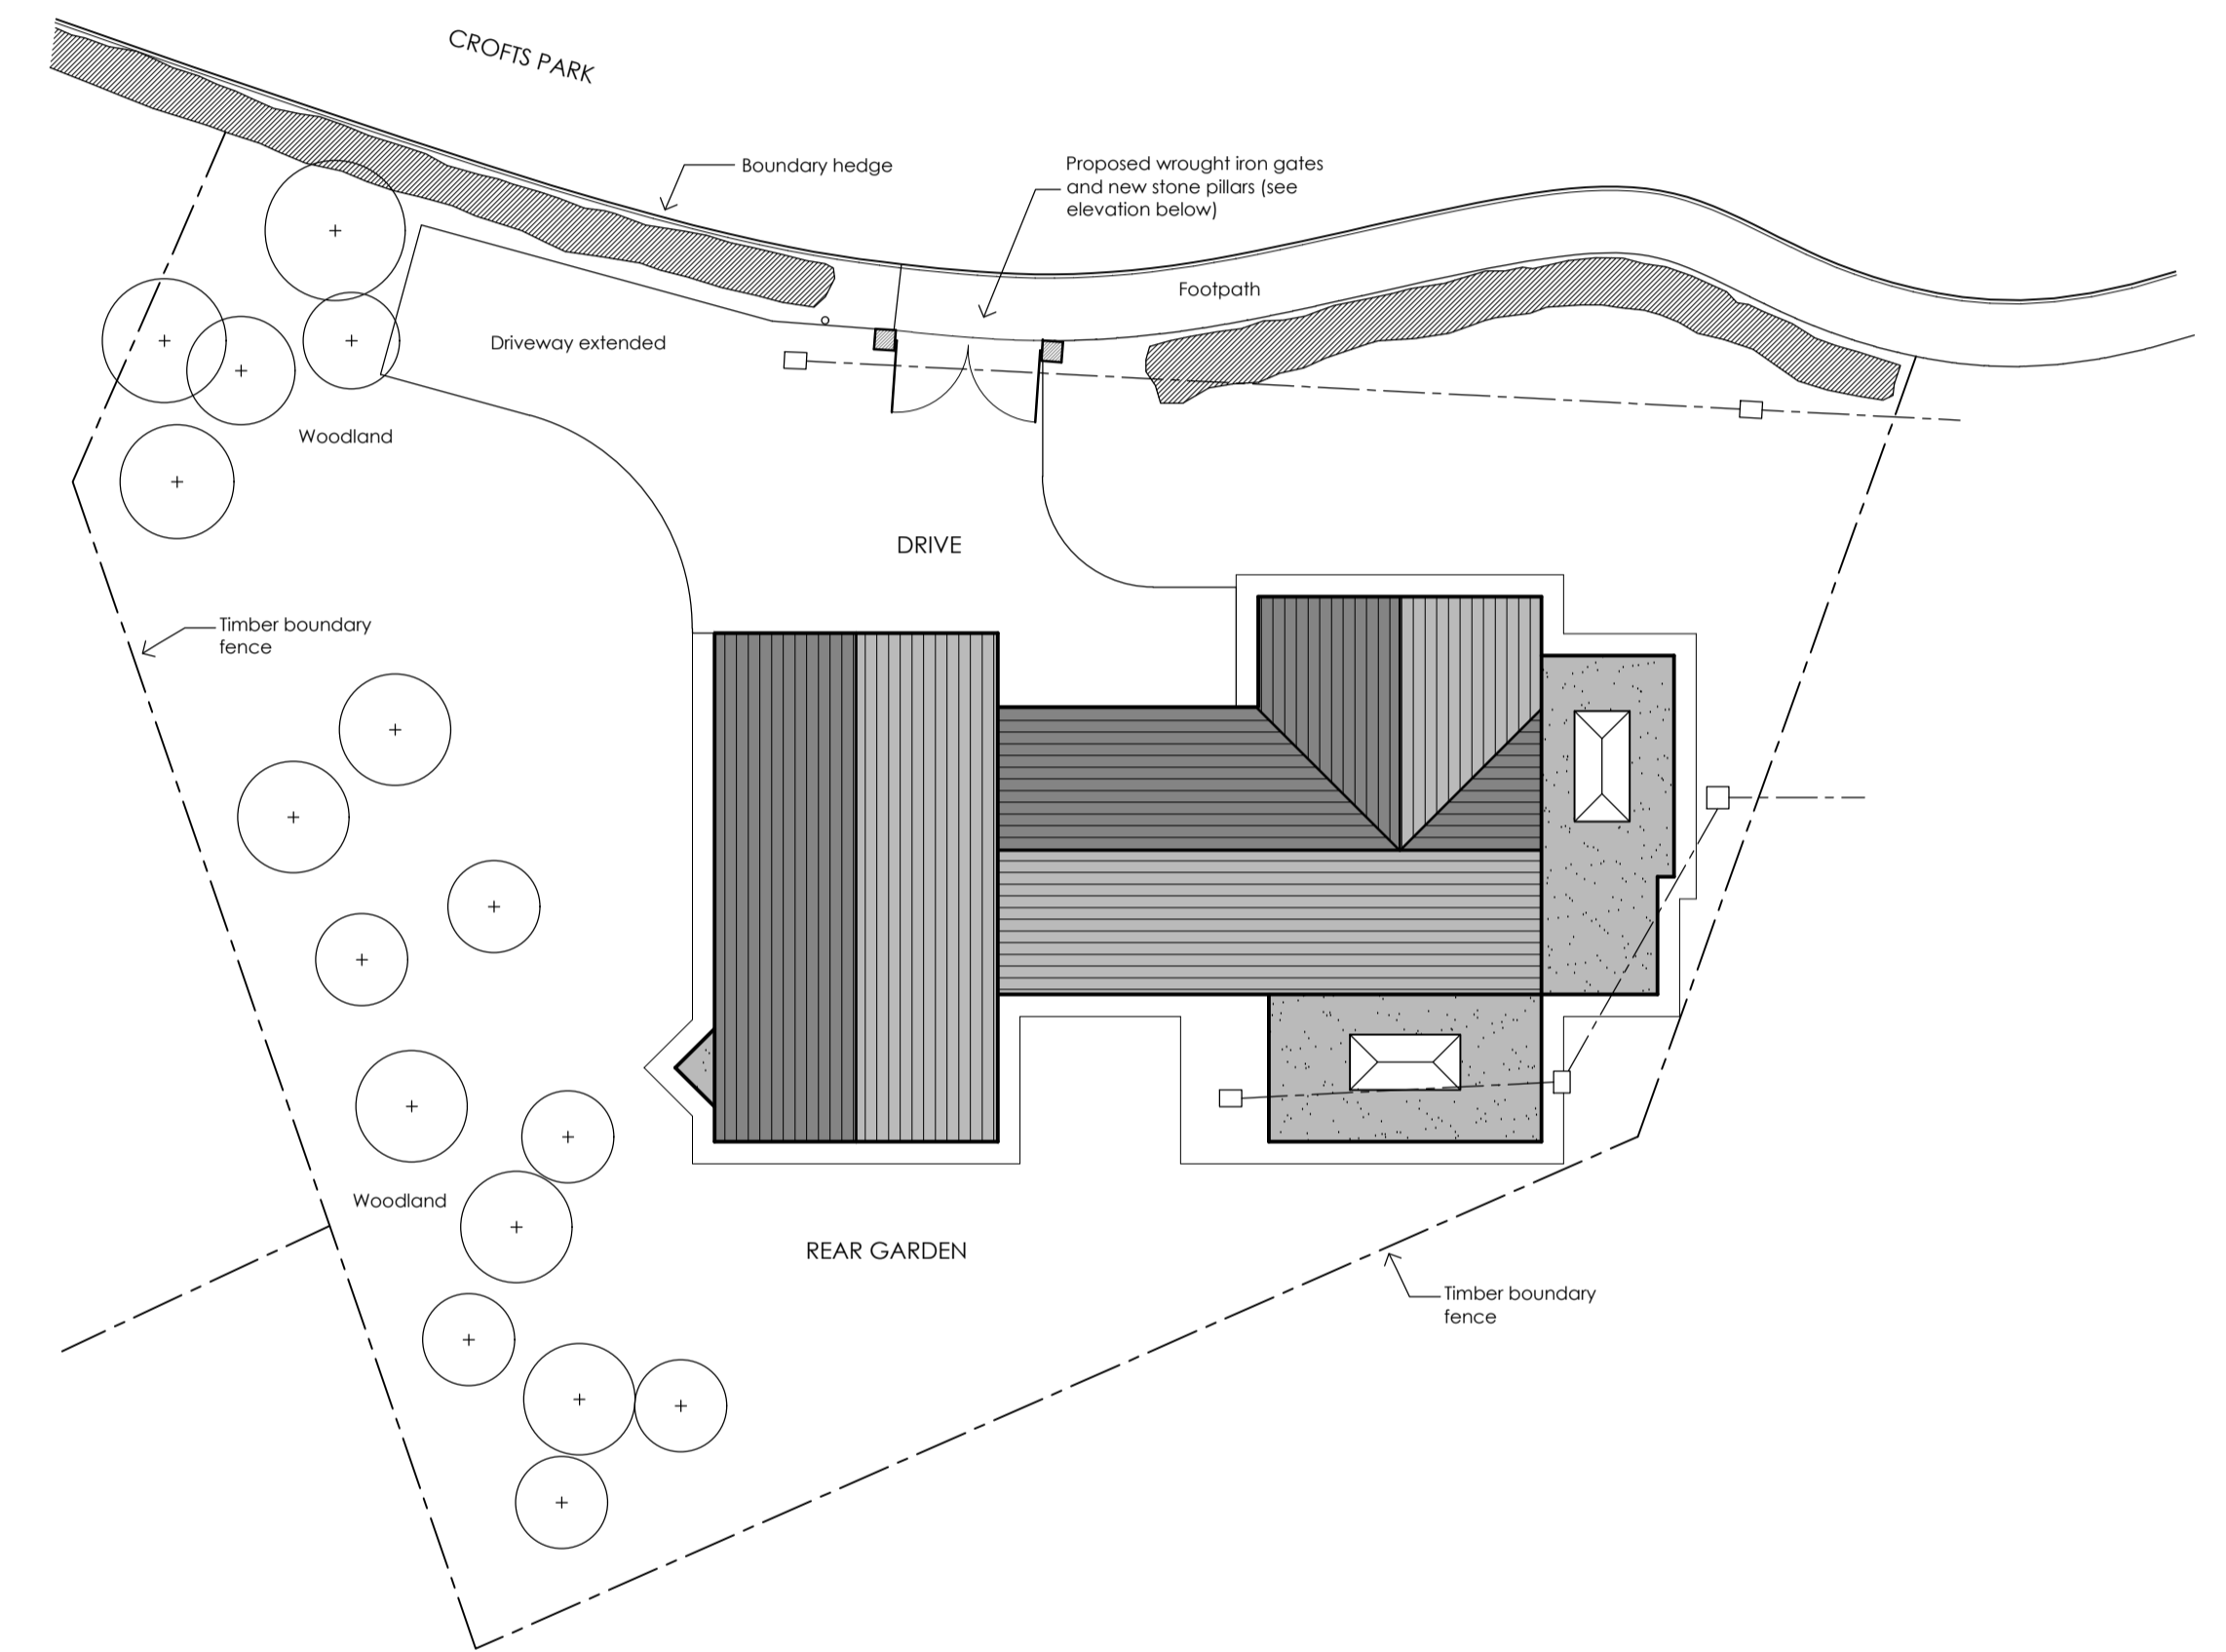

PROPOSED SITE PLAN
SCALE 1:200

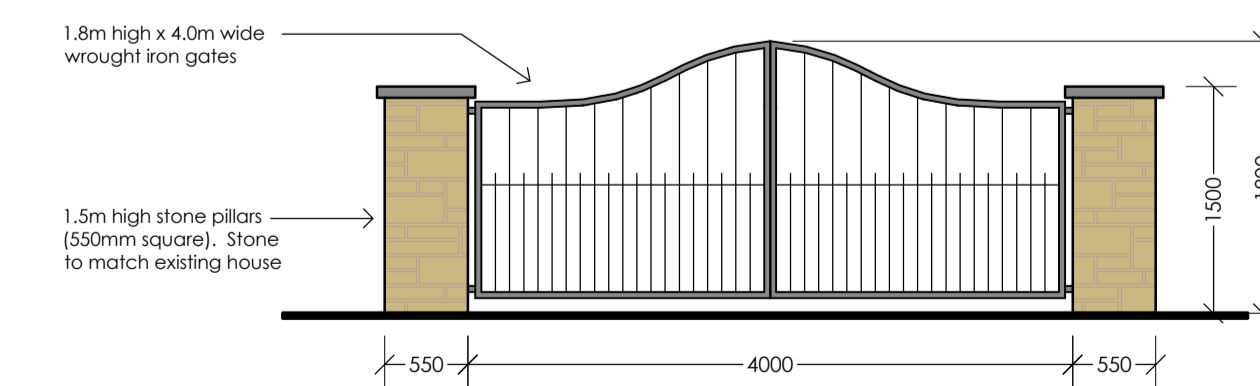

PROPOSED GATE ELEVATION
SCALE 1:50

Rev -	-	date:
Project PROPOSED EXTENSION & ALTERATIONS TO 14 CROFTS PARK HEPSCOTT NE61 6LJ		Client MR & MRS RICHARDSON Title EXISTING & PROPOSED SITE PLAN
Scale (A1) 1:50 1:200	Date SEPTEMBER 2021	Project No. 2168 Dwg No. 04
<p>SJK Architectural Services Ltd 9 Churchbum Drive, Morpeth, Northumberland, NE61 2BZ Tel: 01670 516257 Mob: 07989 252 509 email: sjk@sjk.co.uk © SJK Architectural Services Ltd</p>		