



PROPOSED  
GROUND FLOOR PLAN

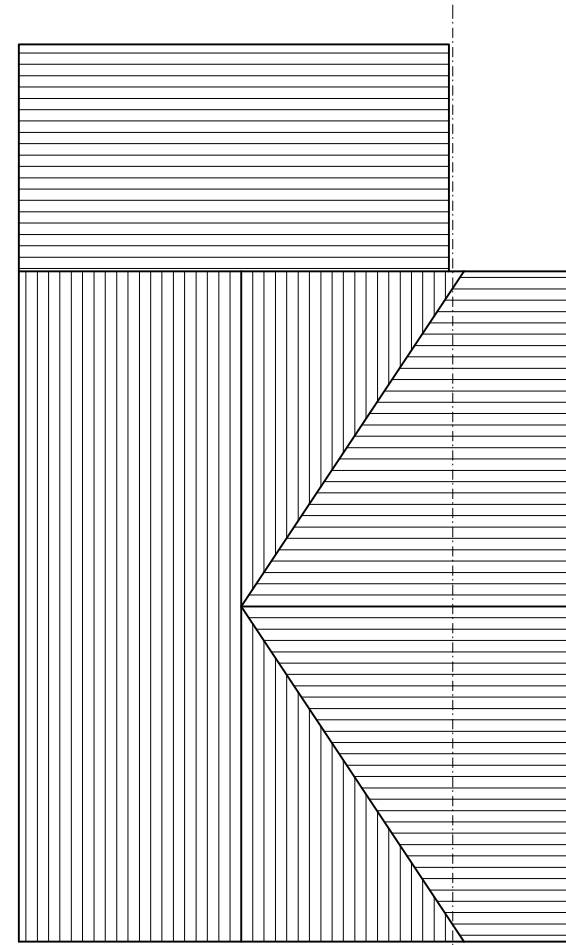

PROPOSED  
ROOF PLAN

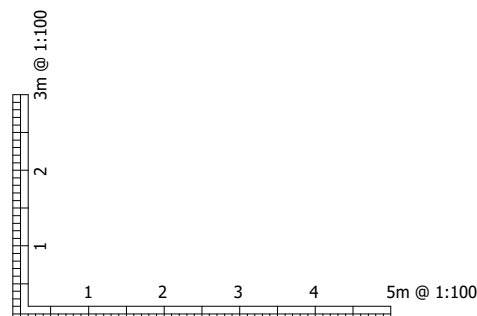

Revisions		

Mr Subramaniam Annamalai	
Project: Part Single storey rear extension @42 Heathland Way, Grays, UK	
Drawing: Proposed Floor Plans	Date: Oct 2021
Scale: 1:100@A3	Project No: Drawing No: PL- 05

**LOTUS**  
plan design build ltd  
86-90 Paul Street, London EC2A 4NE  
mobile: 07916 314840  
e-mail: info@lotusplans.co.uk