

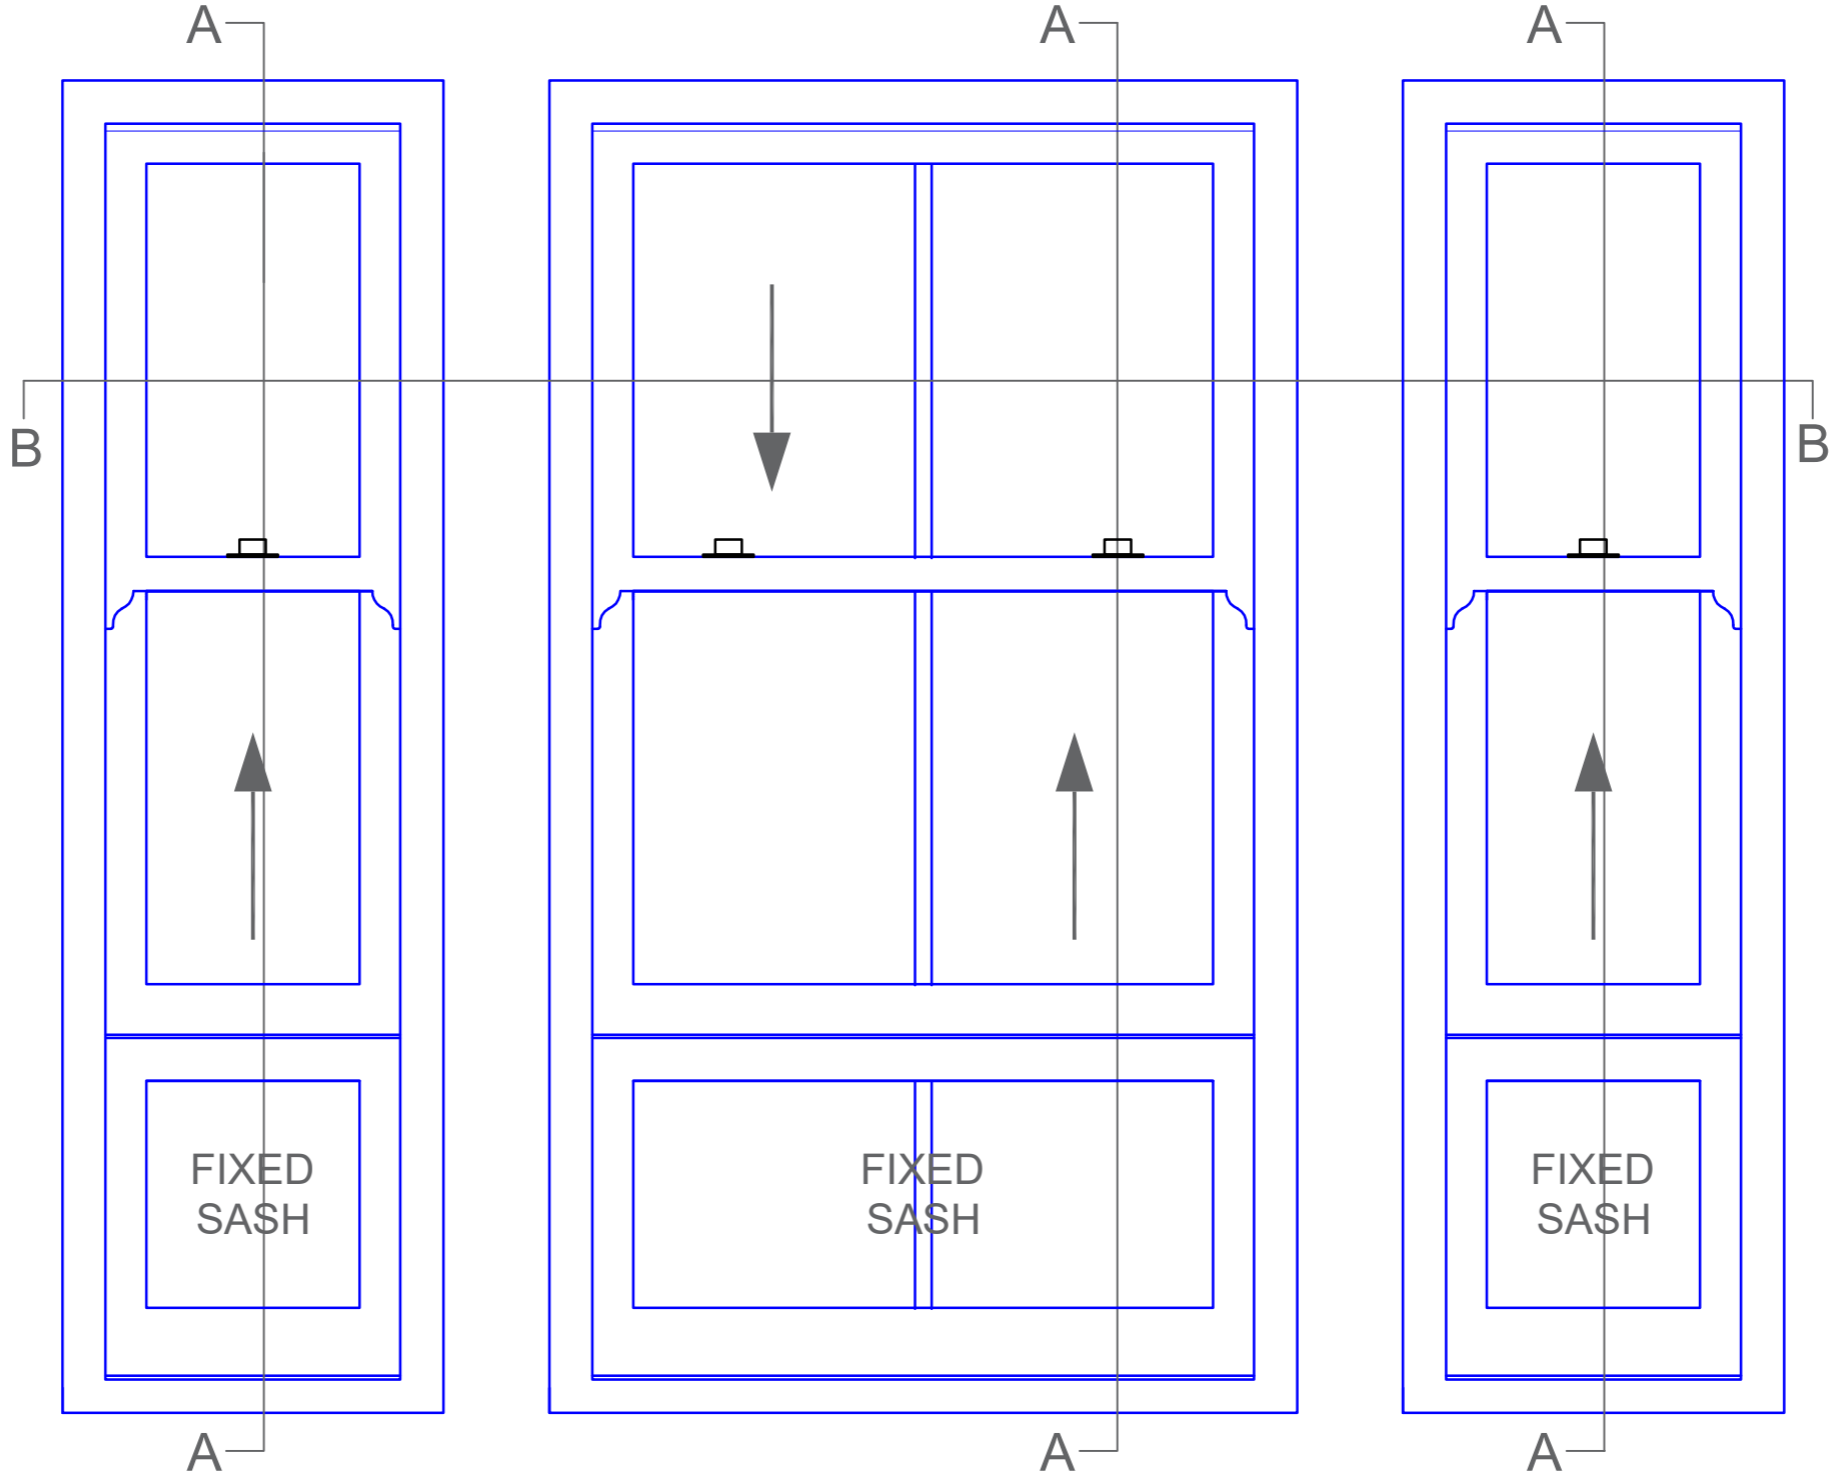


RICHMOND (VERTICAL SLIDE) SPIRAL BALANCE WINDOW DETAILS (3no. MODULES) (FRONT ELEVATION : GROUND, 1st, 2nd 3rd FLOORS)

SECTION A-A
VERTICAL SECTION

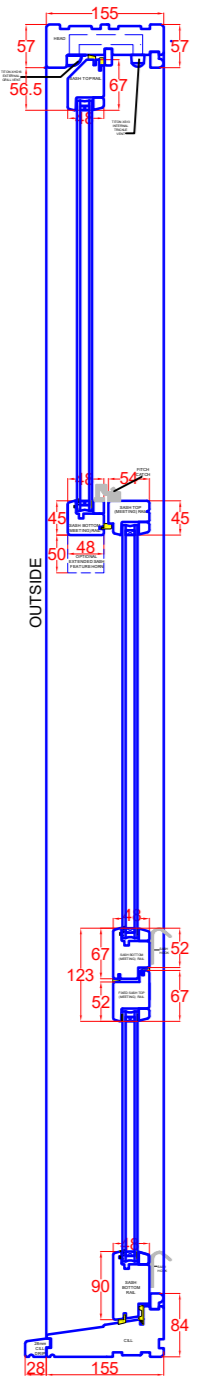

SECTION B-B
HORIZONTAL SECTION

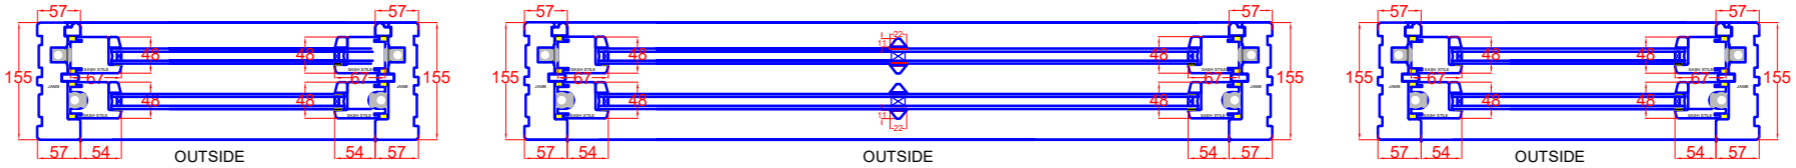

DRAWING No:	20829D02	REV:	
TITLE:	RICHMOND (VERTICAL SLIDE) SPIRAL BALANCE WINDOW DETAILS (3no. Modules) (FRONT ELEVATION : GROUND, 1st, 2nd 3rd FLOORS)		
PROJECT:	COBURG CLOSE LONDON		
SCALE @ A3	1 : 10	DATE :	18/10/21
		DRAWN BY :	SP