

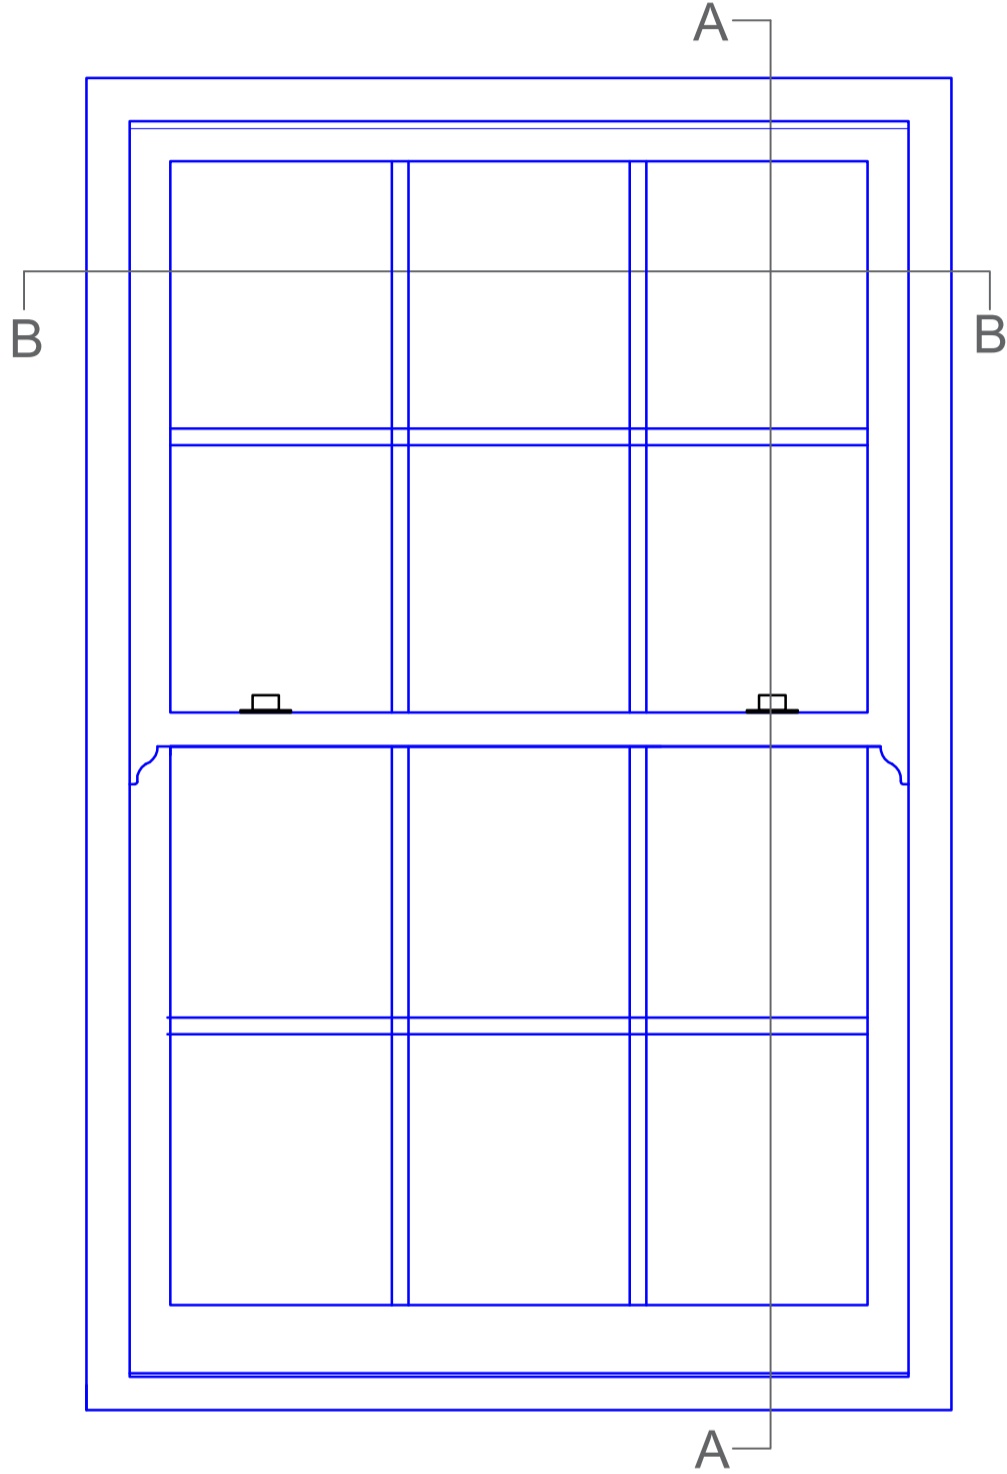


**RICHMOND (VERTICAL SLIDE) SPIRAL BALANCE WINDOW DETAILS (SINGLE MODULE)**  
**(FRONT ELEVATION : 4th & 5th FLOORS)**

**SECTION A-A**  
**VERTICAL SECTION**

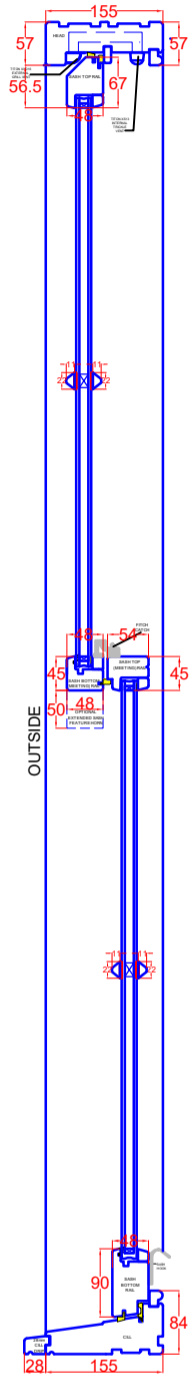

**SECTION B-B**  
**HORIZONTAL SECTION**

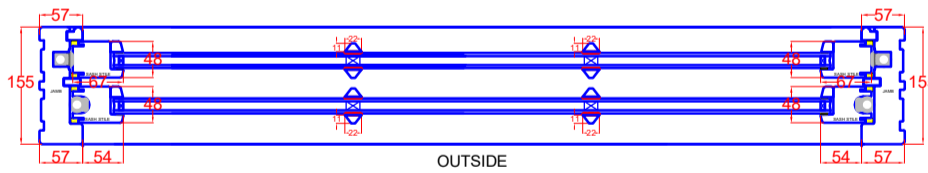

<b>DRAWING No:</b>	<b>20829D05</b>	<b>REV:</b>	
<b>TITLE:</b>	RICHMOND (VERTICAL SLIDE) SPIRAL BALANCE WINDOW DETAILS (SINGLE MODULE) (FRONT ELEVATION: 4th & 5th FLOORS)		
<b>PROJECT:</b>	COBURG CLOSE, LONDON		
<b>SCALE @ A3</b>	1 : 10	<b>DATE :</b>	18/10/21 <b>DRAWN BY :</b> SP