

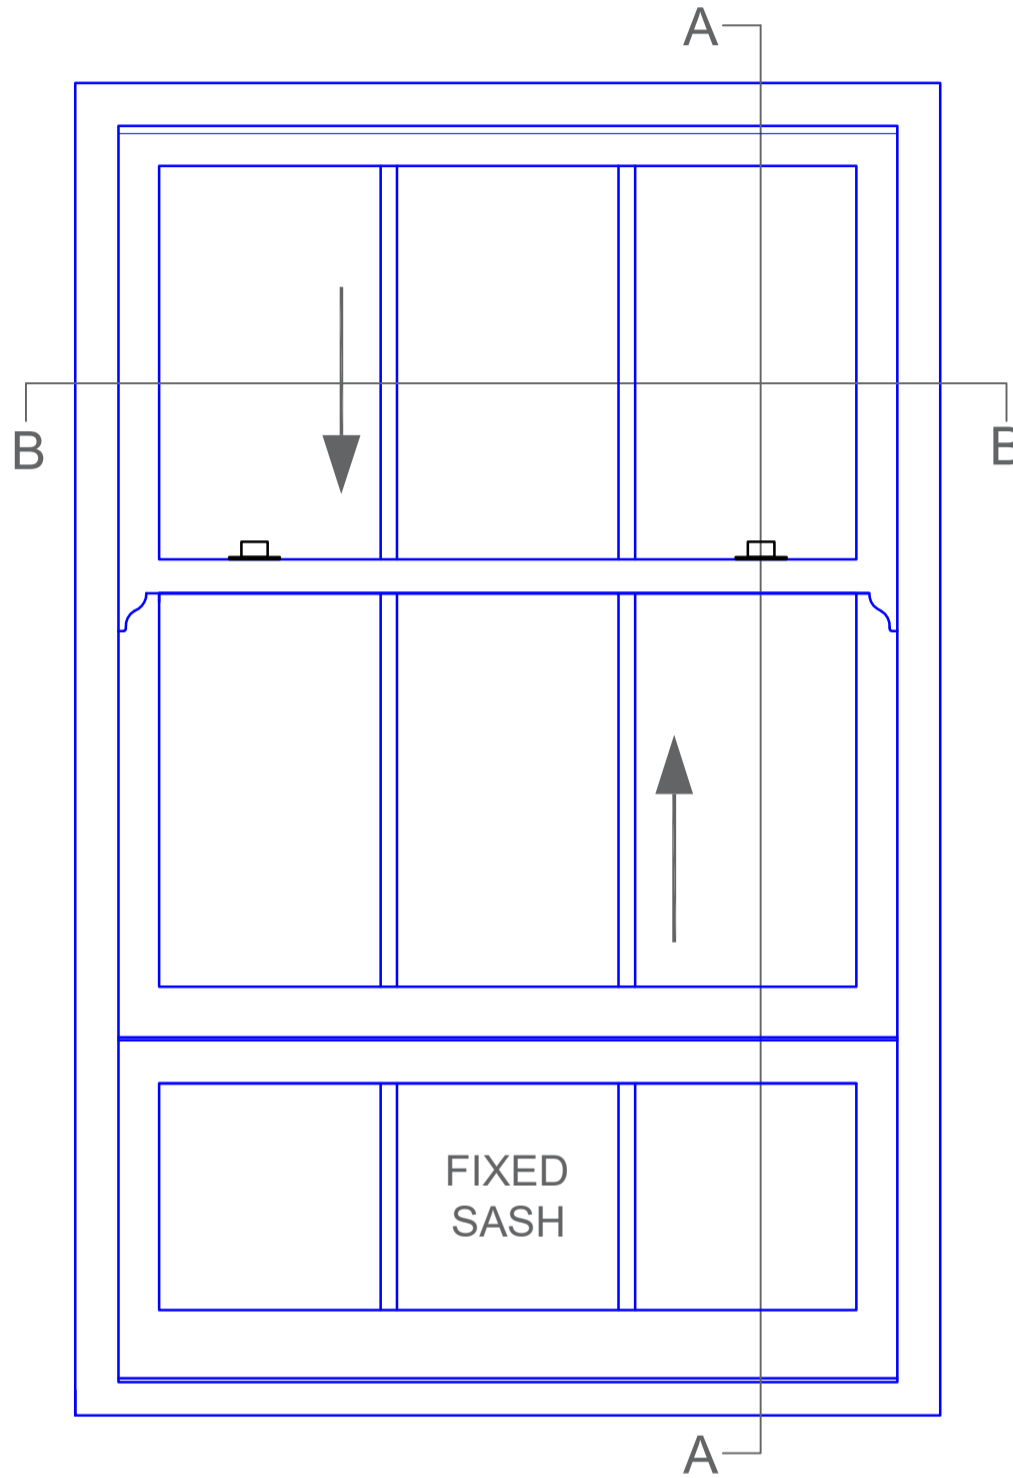


RICHMOND (VERTICAL SLIDE) SPIRAL BALANCE WINDOW DETAILS (SINGLE MODULE)
(FRONT ELEVATION : GROUND, 1st, 2nd 3rd FLOORS)

SECTION A-A
VERTICAL SECTION

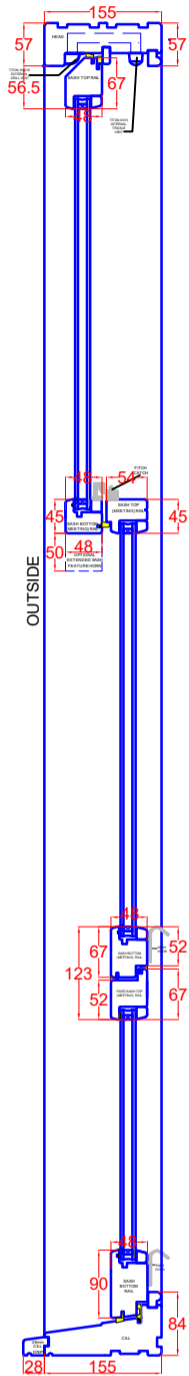

SECTION B-B
HORIZONTAL SECTION

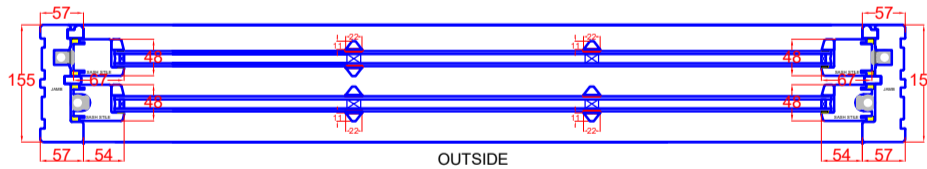

DRAWING No:		20829D03			REV:	
TITLE:		RICHMOND (VERTICAL SLIDE) SPIRAL BALANCE WINDOW DETAILS (SINGLE MODULE) (FRONT ELEVATION : GROUND, 1st, 2nd 3rd FLOORS)				
PROJECT:		COBURG CLOSE, LONDON				
SCALE @ A3	1 : 10	DATE :	18/10/21	DRAWN BY :	SP	