



**East Elevation**

Scale 1:100

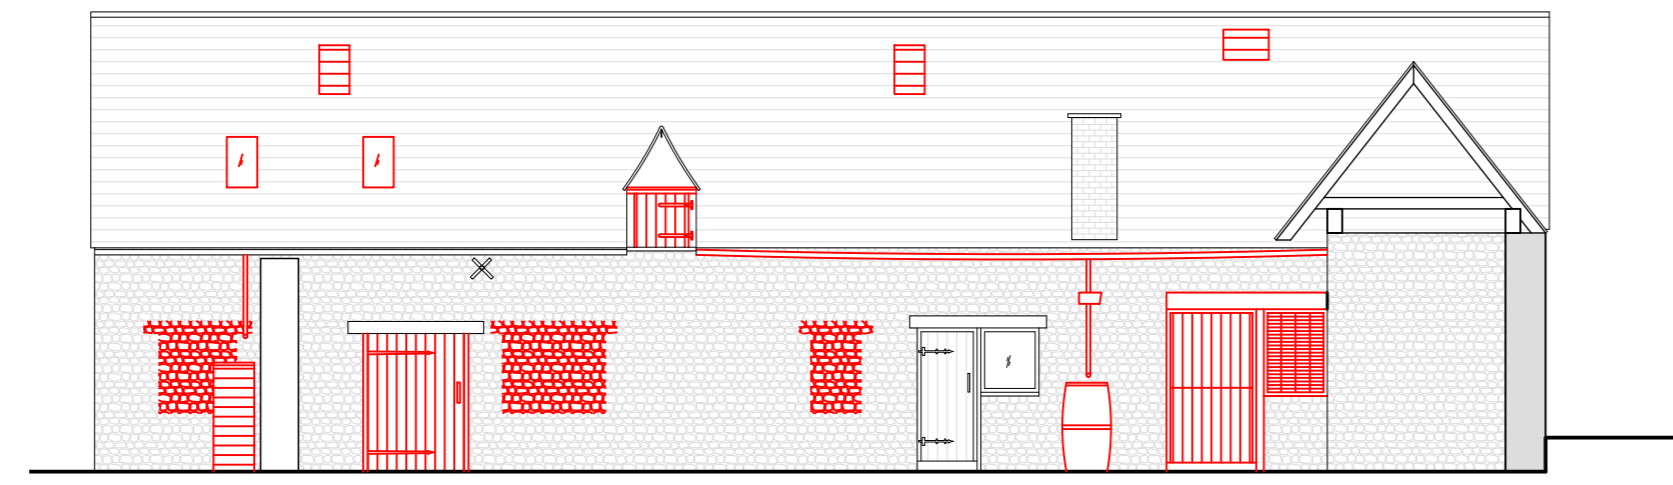


**South Elevation**

Scale 1:100

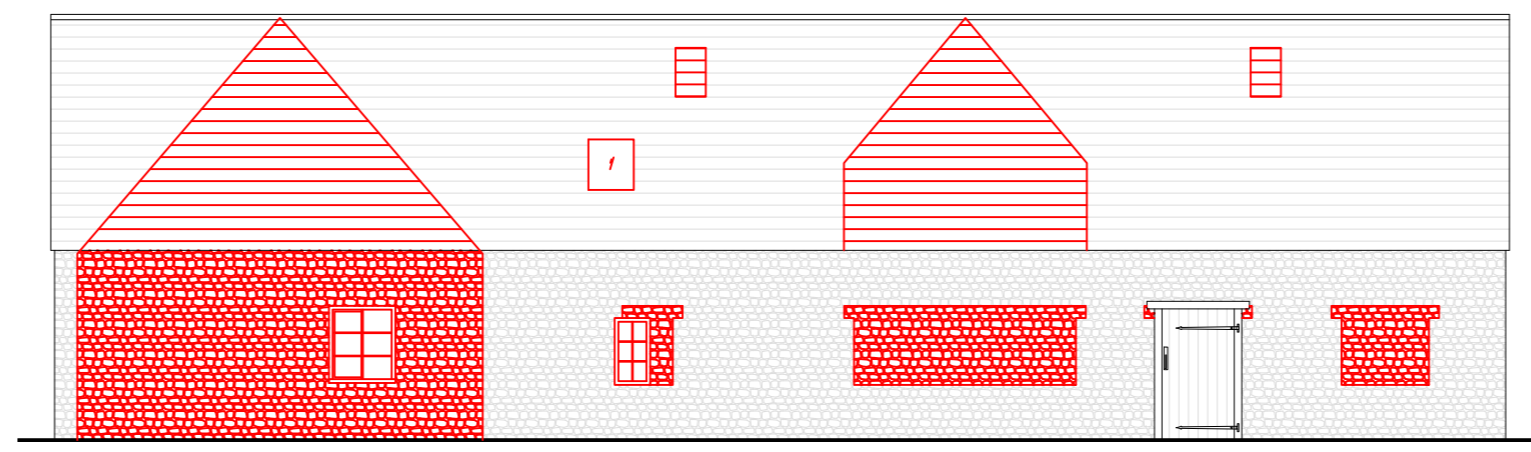


**North Elevation**

Scale 1:100

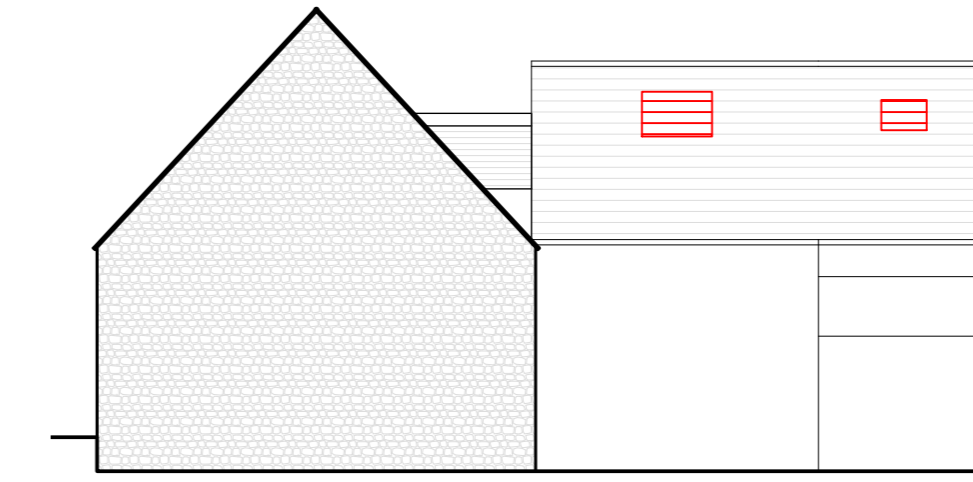


**West Elevation**

Scale 1:100

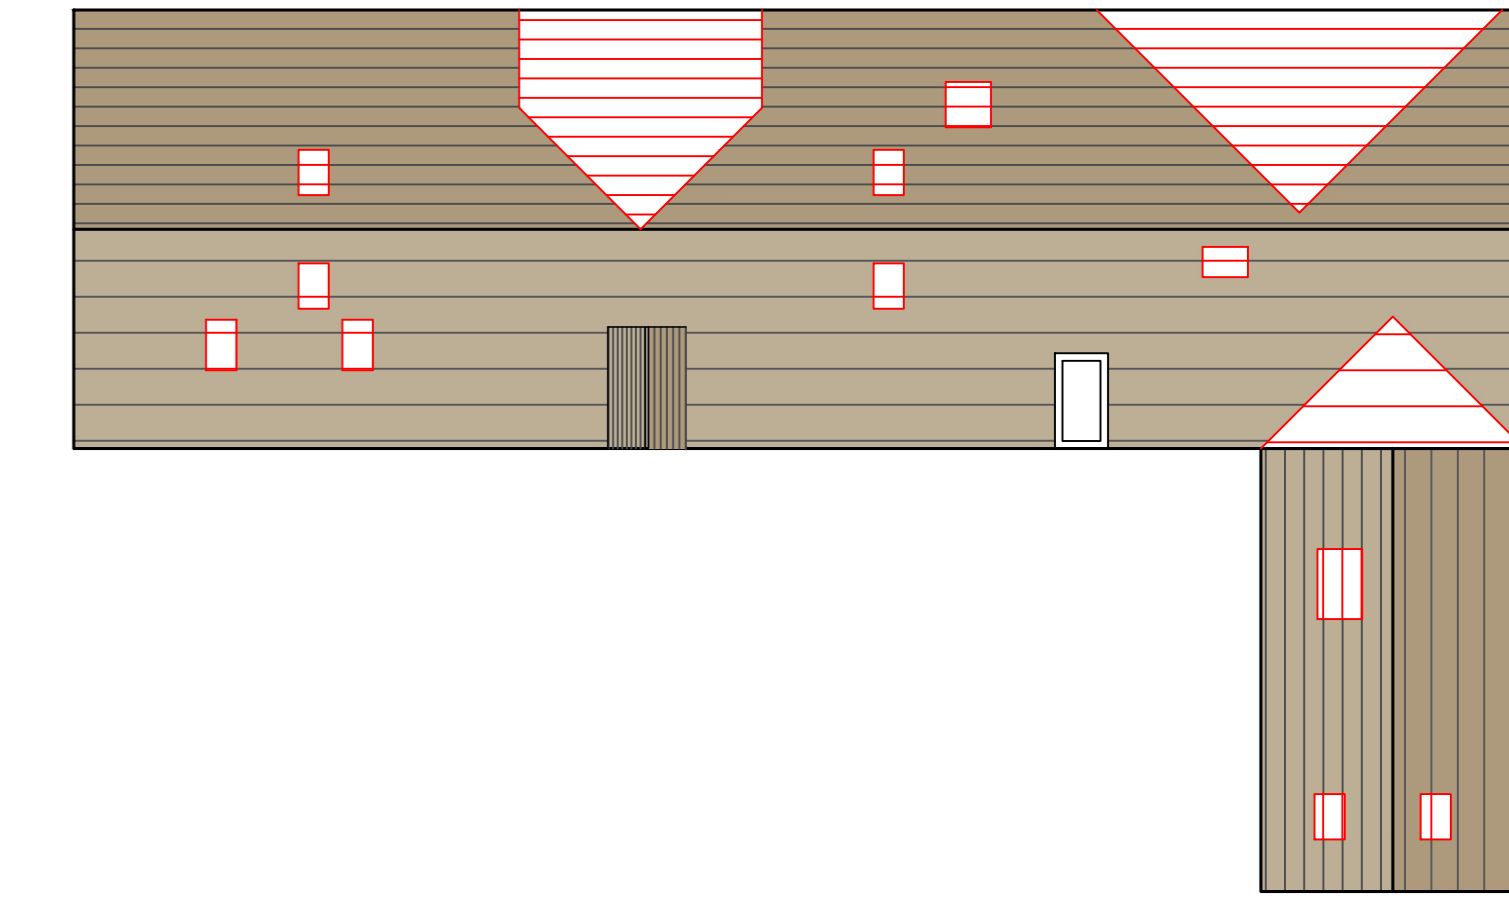


**Roof Plan**

Scale 1:100

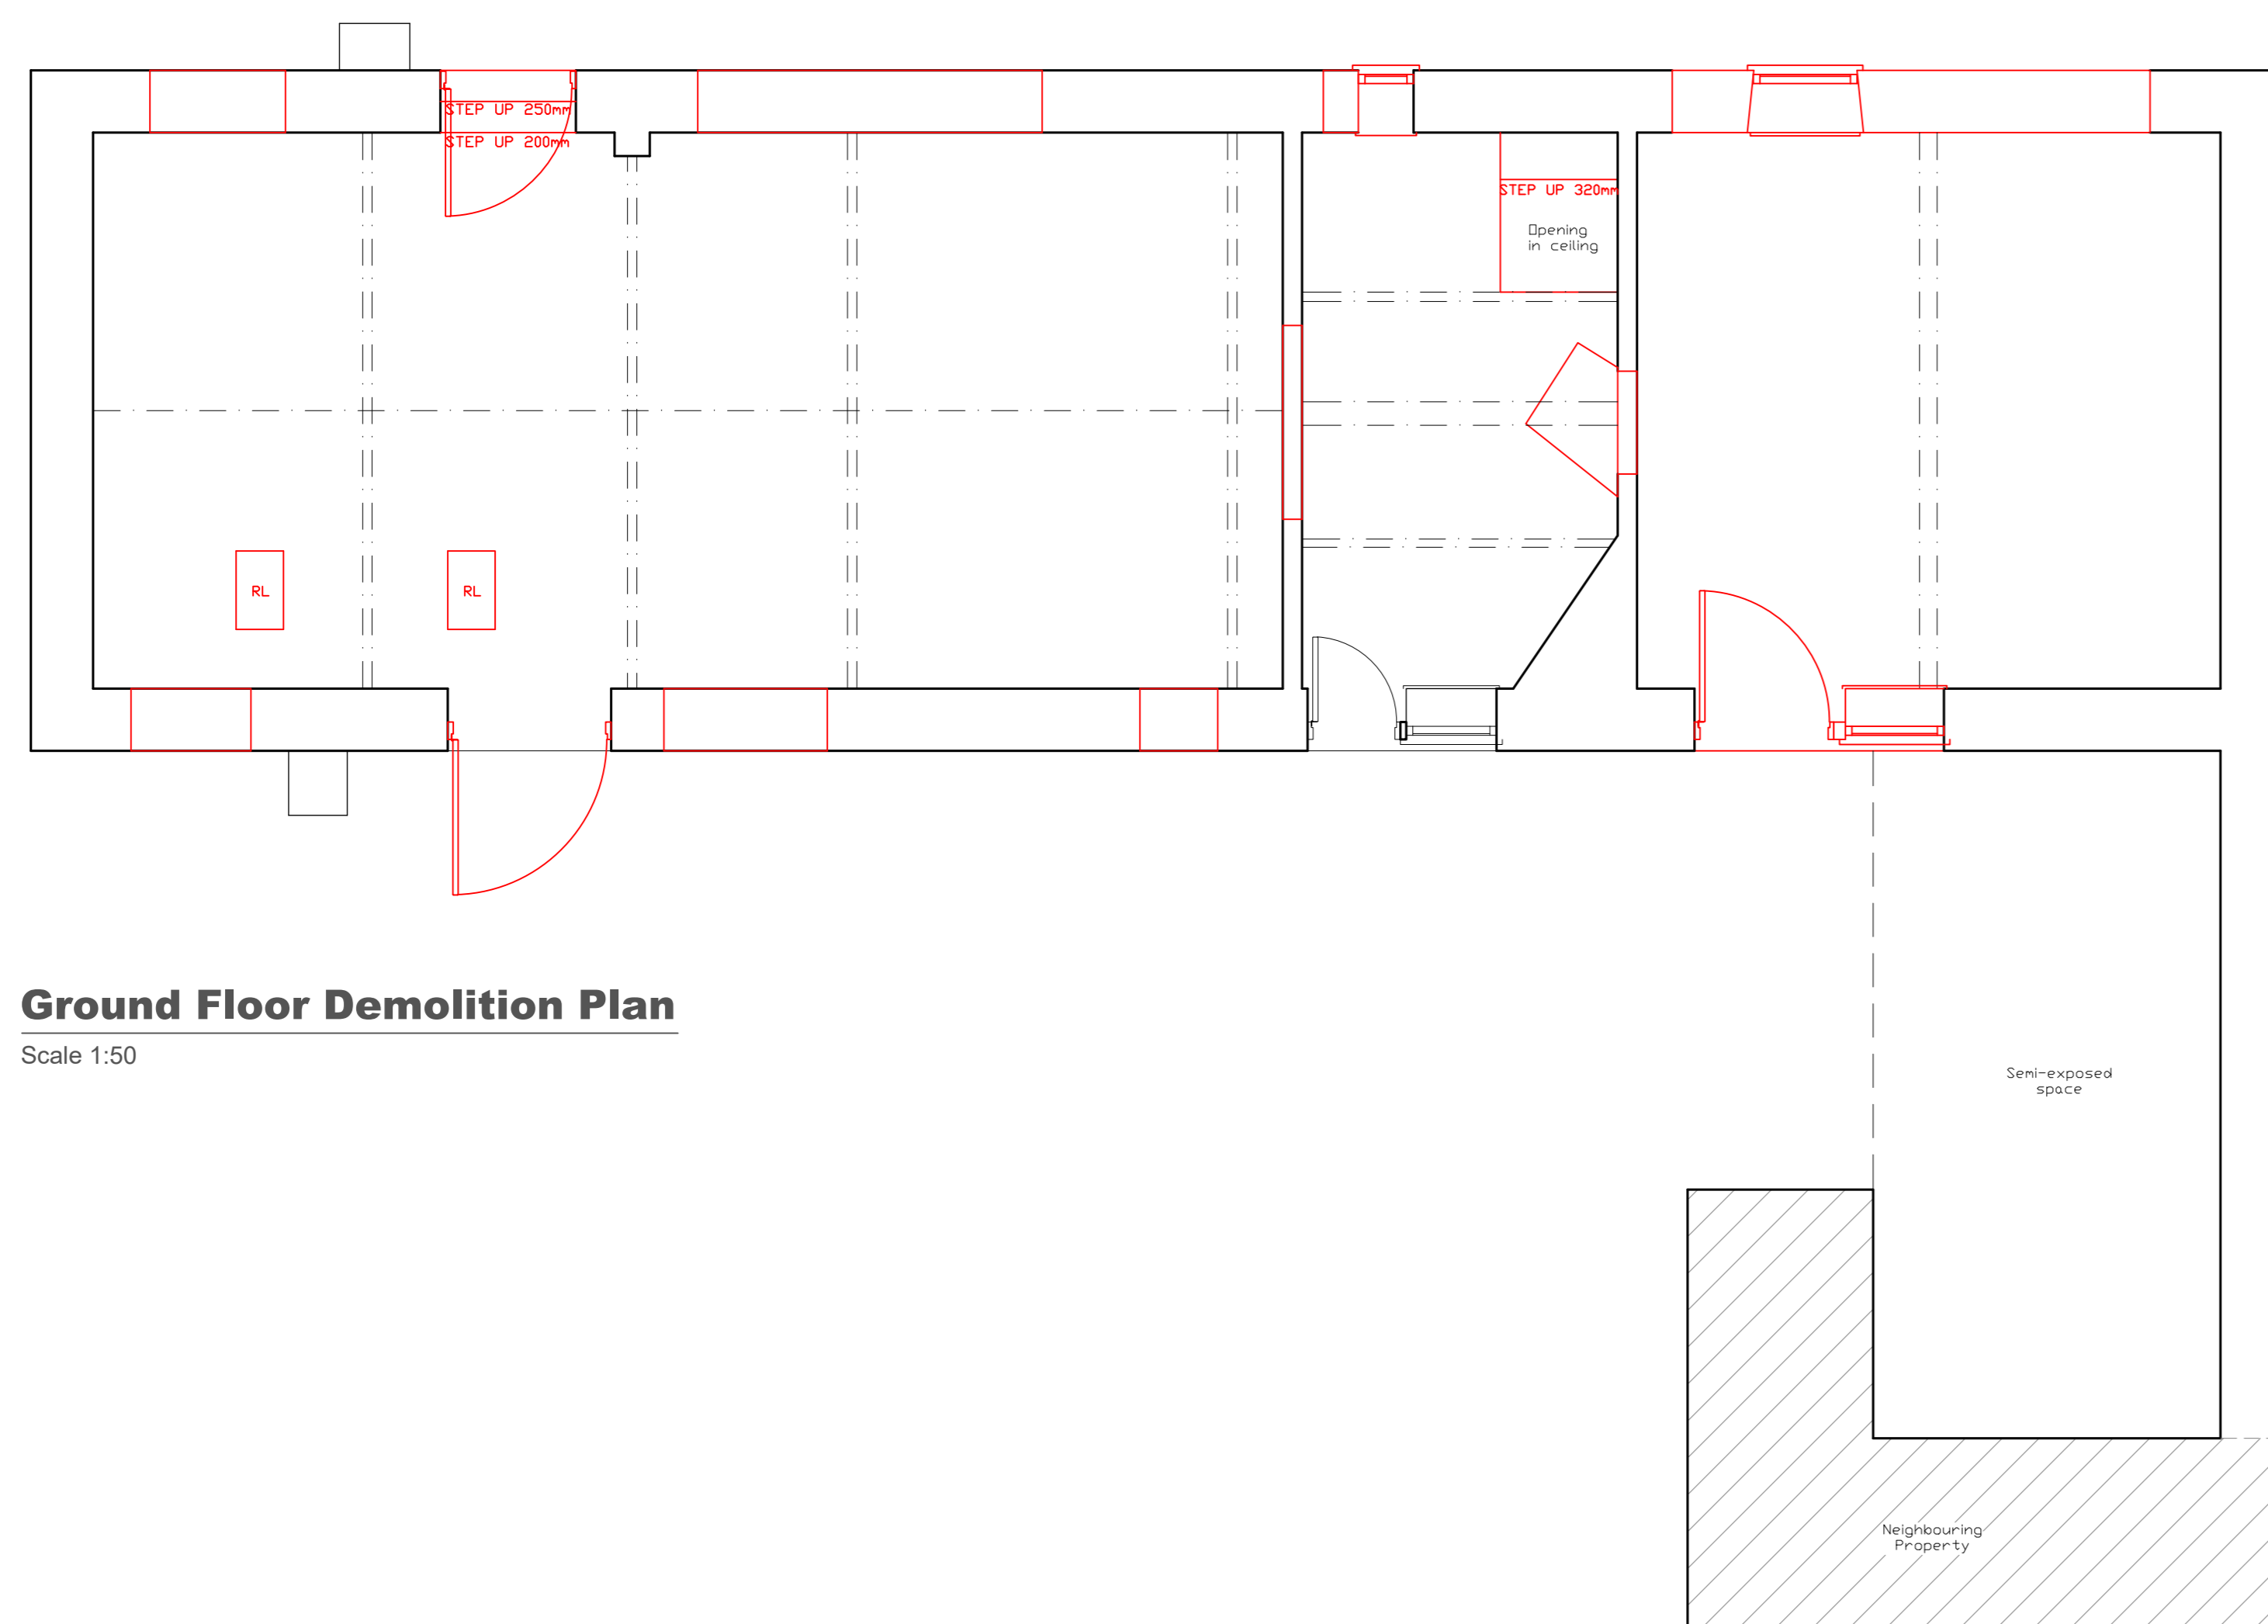

**Ground Floor Demolition Plan**

Scale 1:50

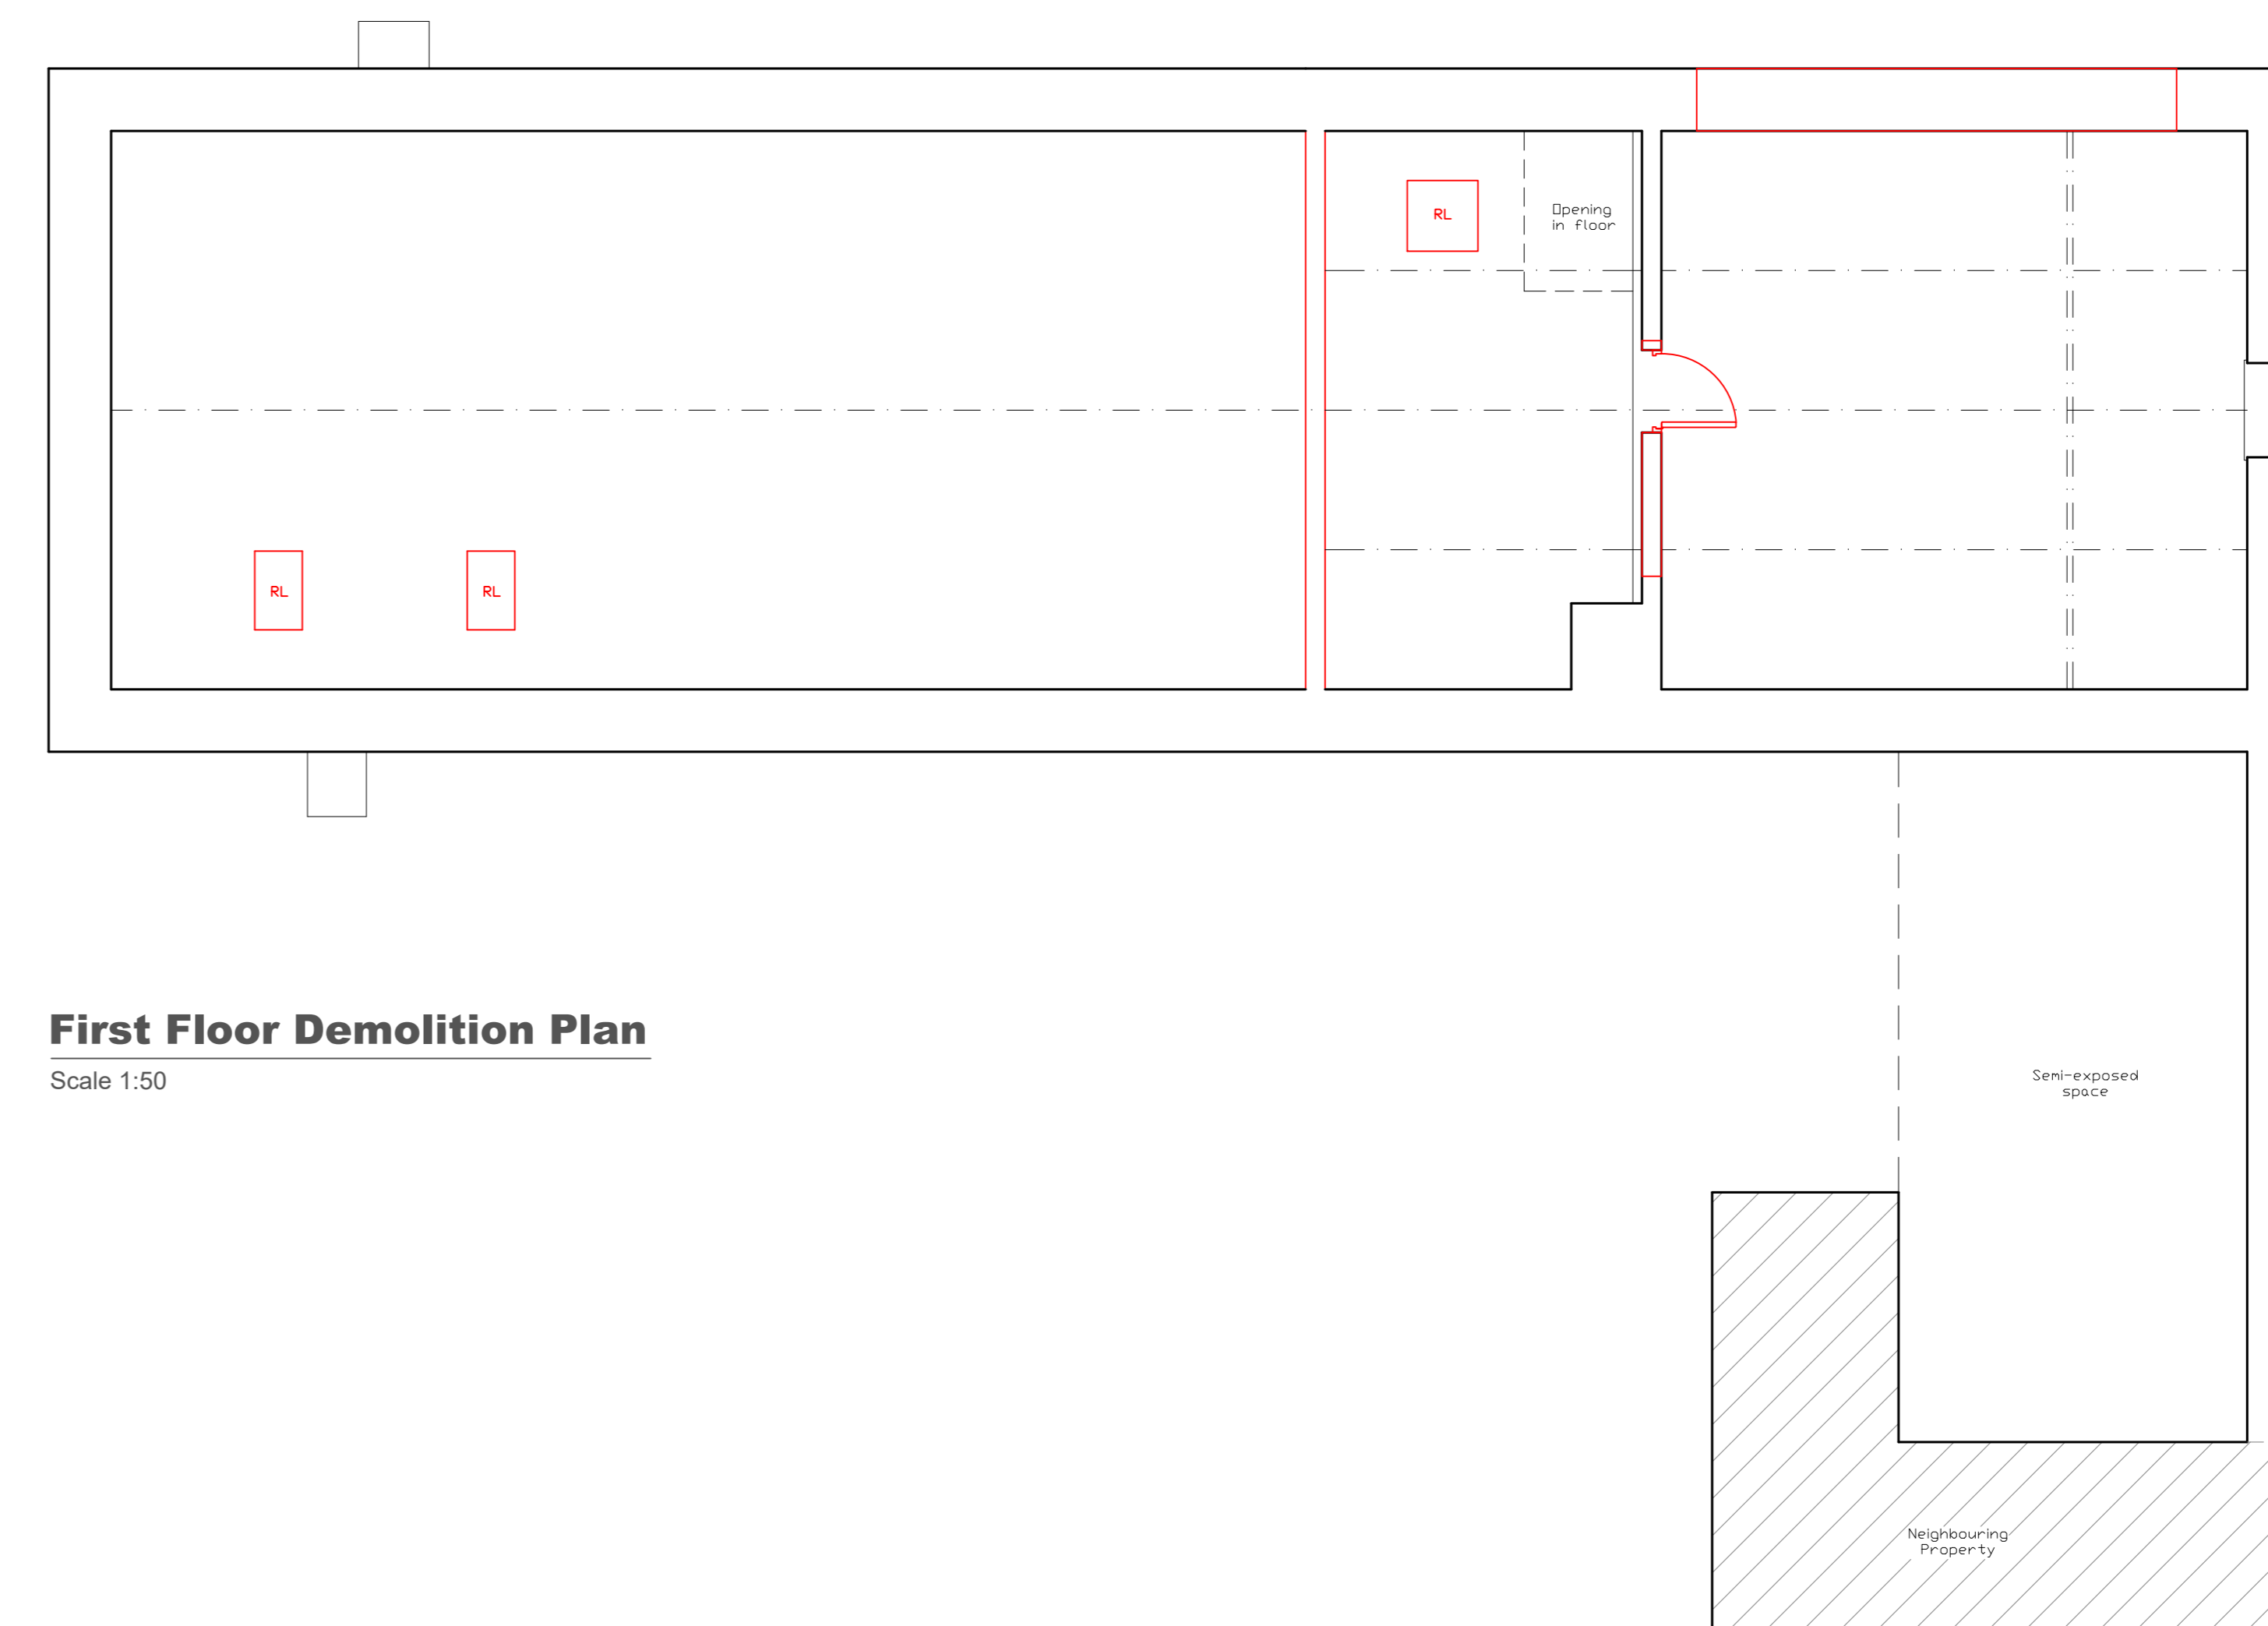


**First Floor Demolition Plan**

Scale 1:50

**KEY:**


— Denotes to be demolished.

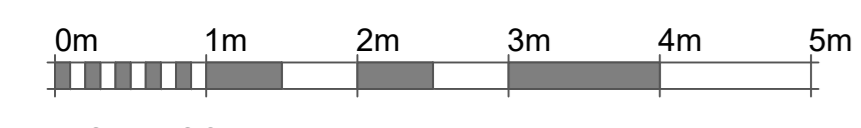

VISUAL SCALE 1:50



VISUAL SCALE 1:100

<b>PLANNING</b>		Job No. 1525	8 High Street, Collyweston, Stamford, PE9 3PW
Consent/Version: N/A	Drawn: 03	<b>Demolition Plans &amp; Elevations</b>	
	Revision:	RTK Stamford Ltd.	
		<small>QUALITY ASSURED   QUALITY ASSURED   QUALITY ASSURED</small> <small>07760 462485   No.20 - REG. OFF.   www.rtkstamford.co.uk</small>	
Scale: 1:50/100 @ A1	Date: 07.10.2021	Drawn: S.A.P.	

Drawing to be used for planning purposes only. All dimensions to be verified on site. All drawings are the copyright of RTK Stamford Ltd.