


Existing East Elevation

Scale 1:100




Existing South Elevation

Scale 1:100

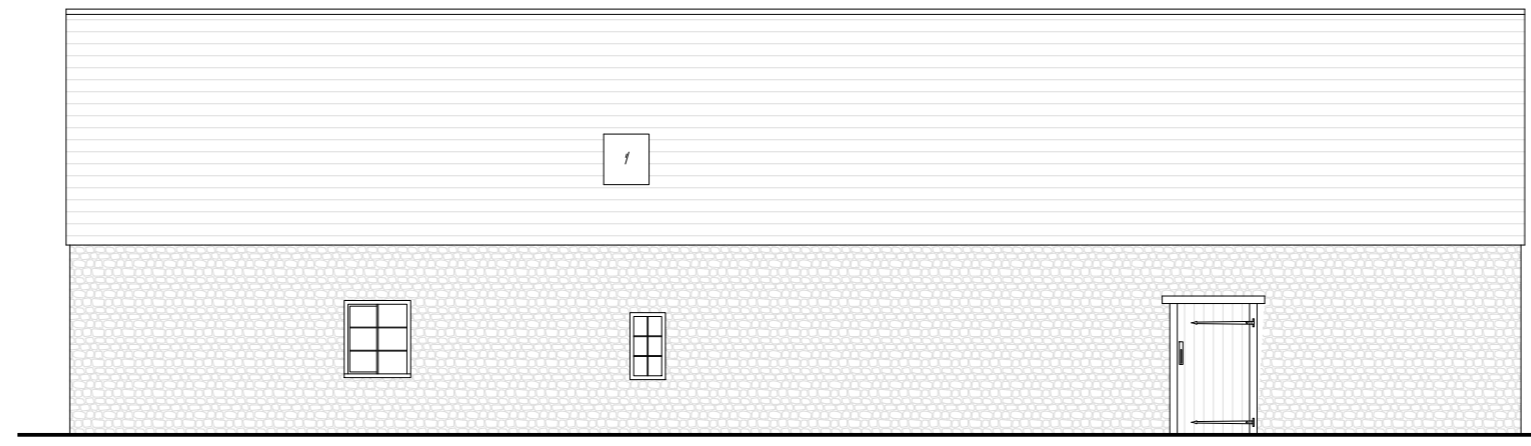


Existing North Elevation

Scale 1:100

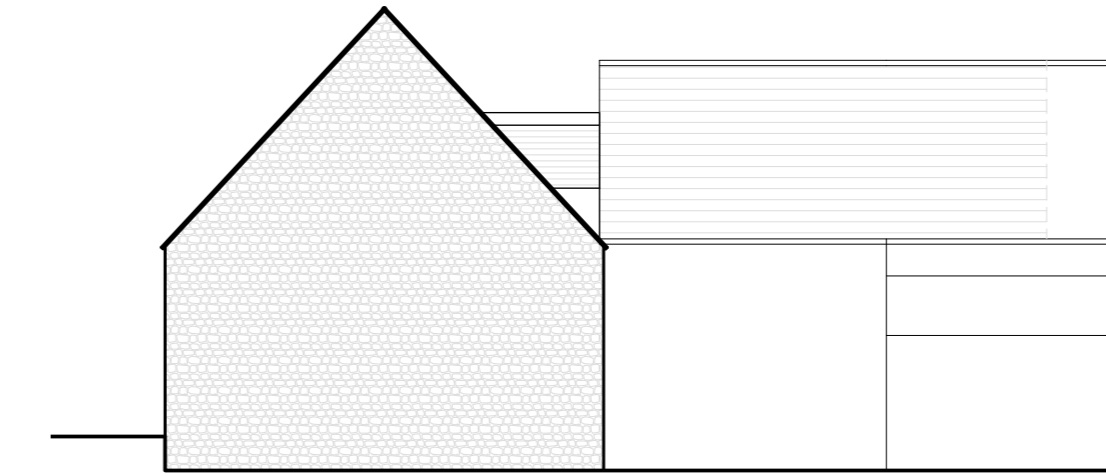


Existing West Elevation

Scale 1:100

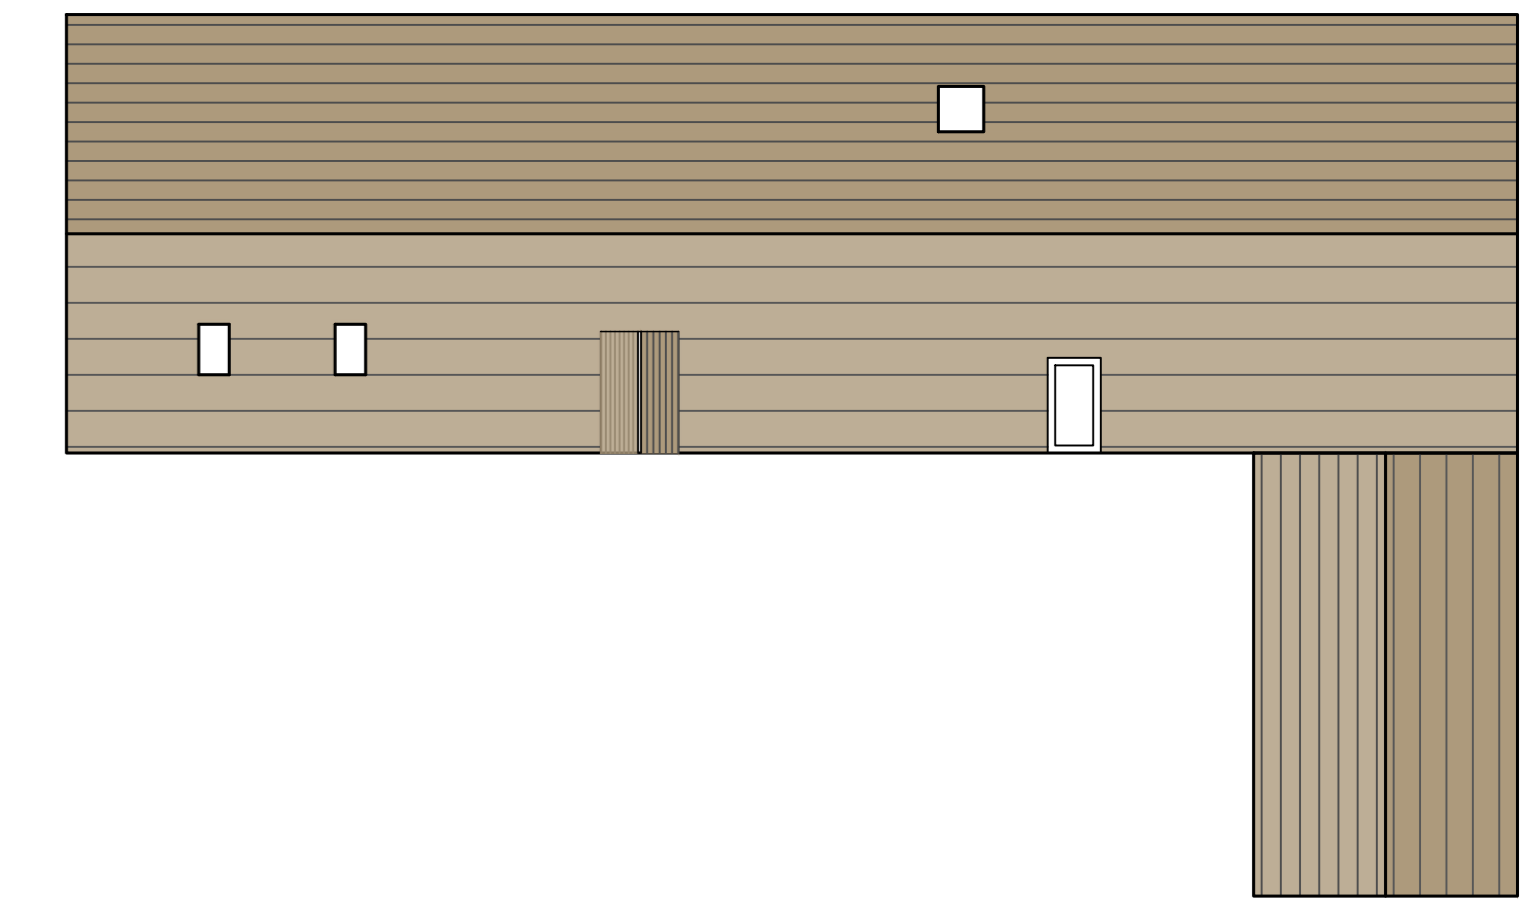


Existing Roof Plan

Scale 1:100

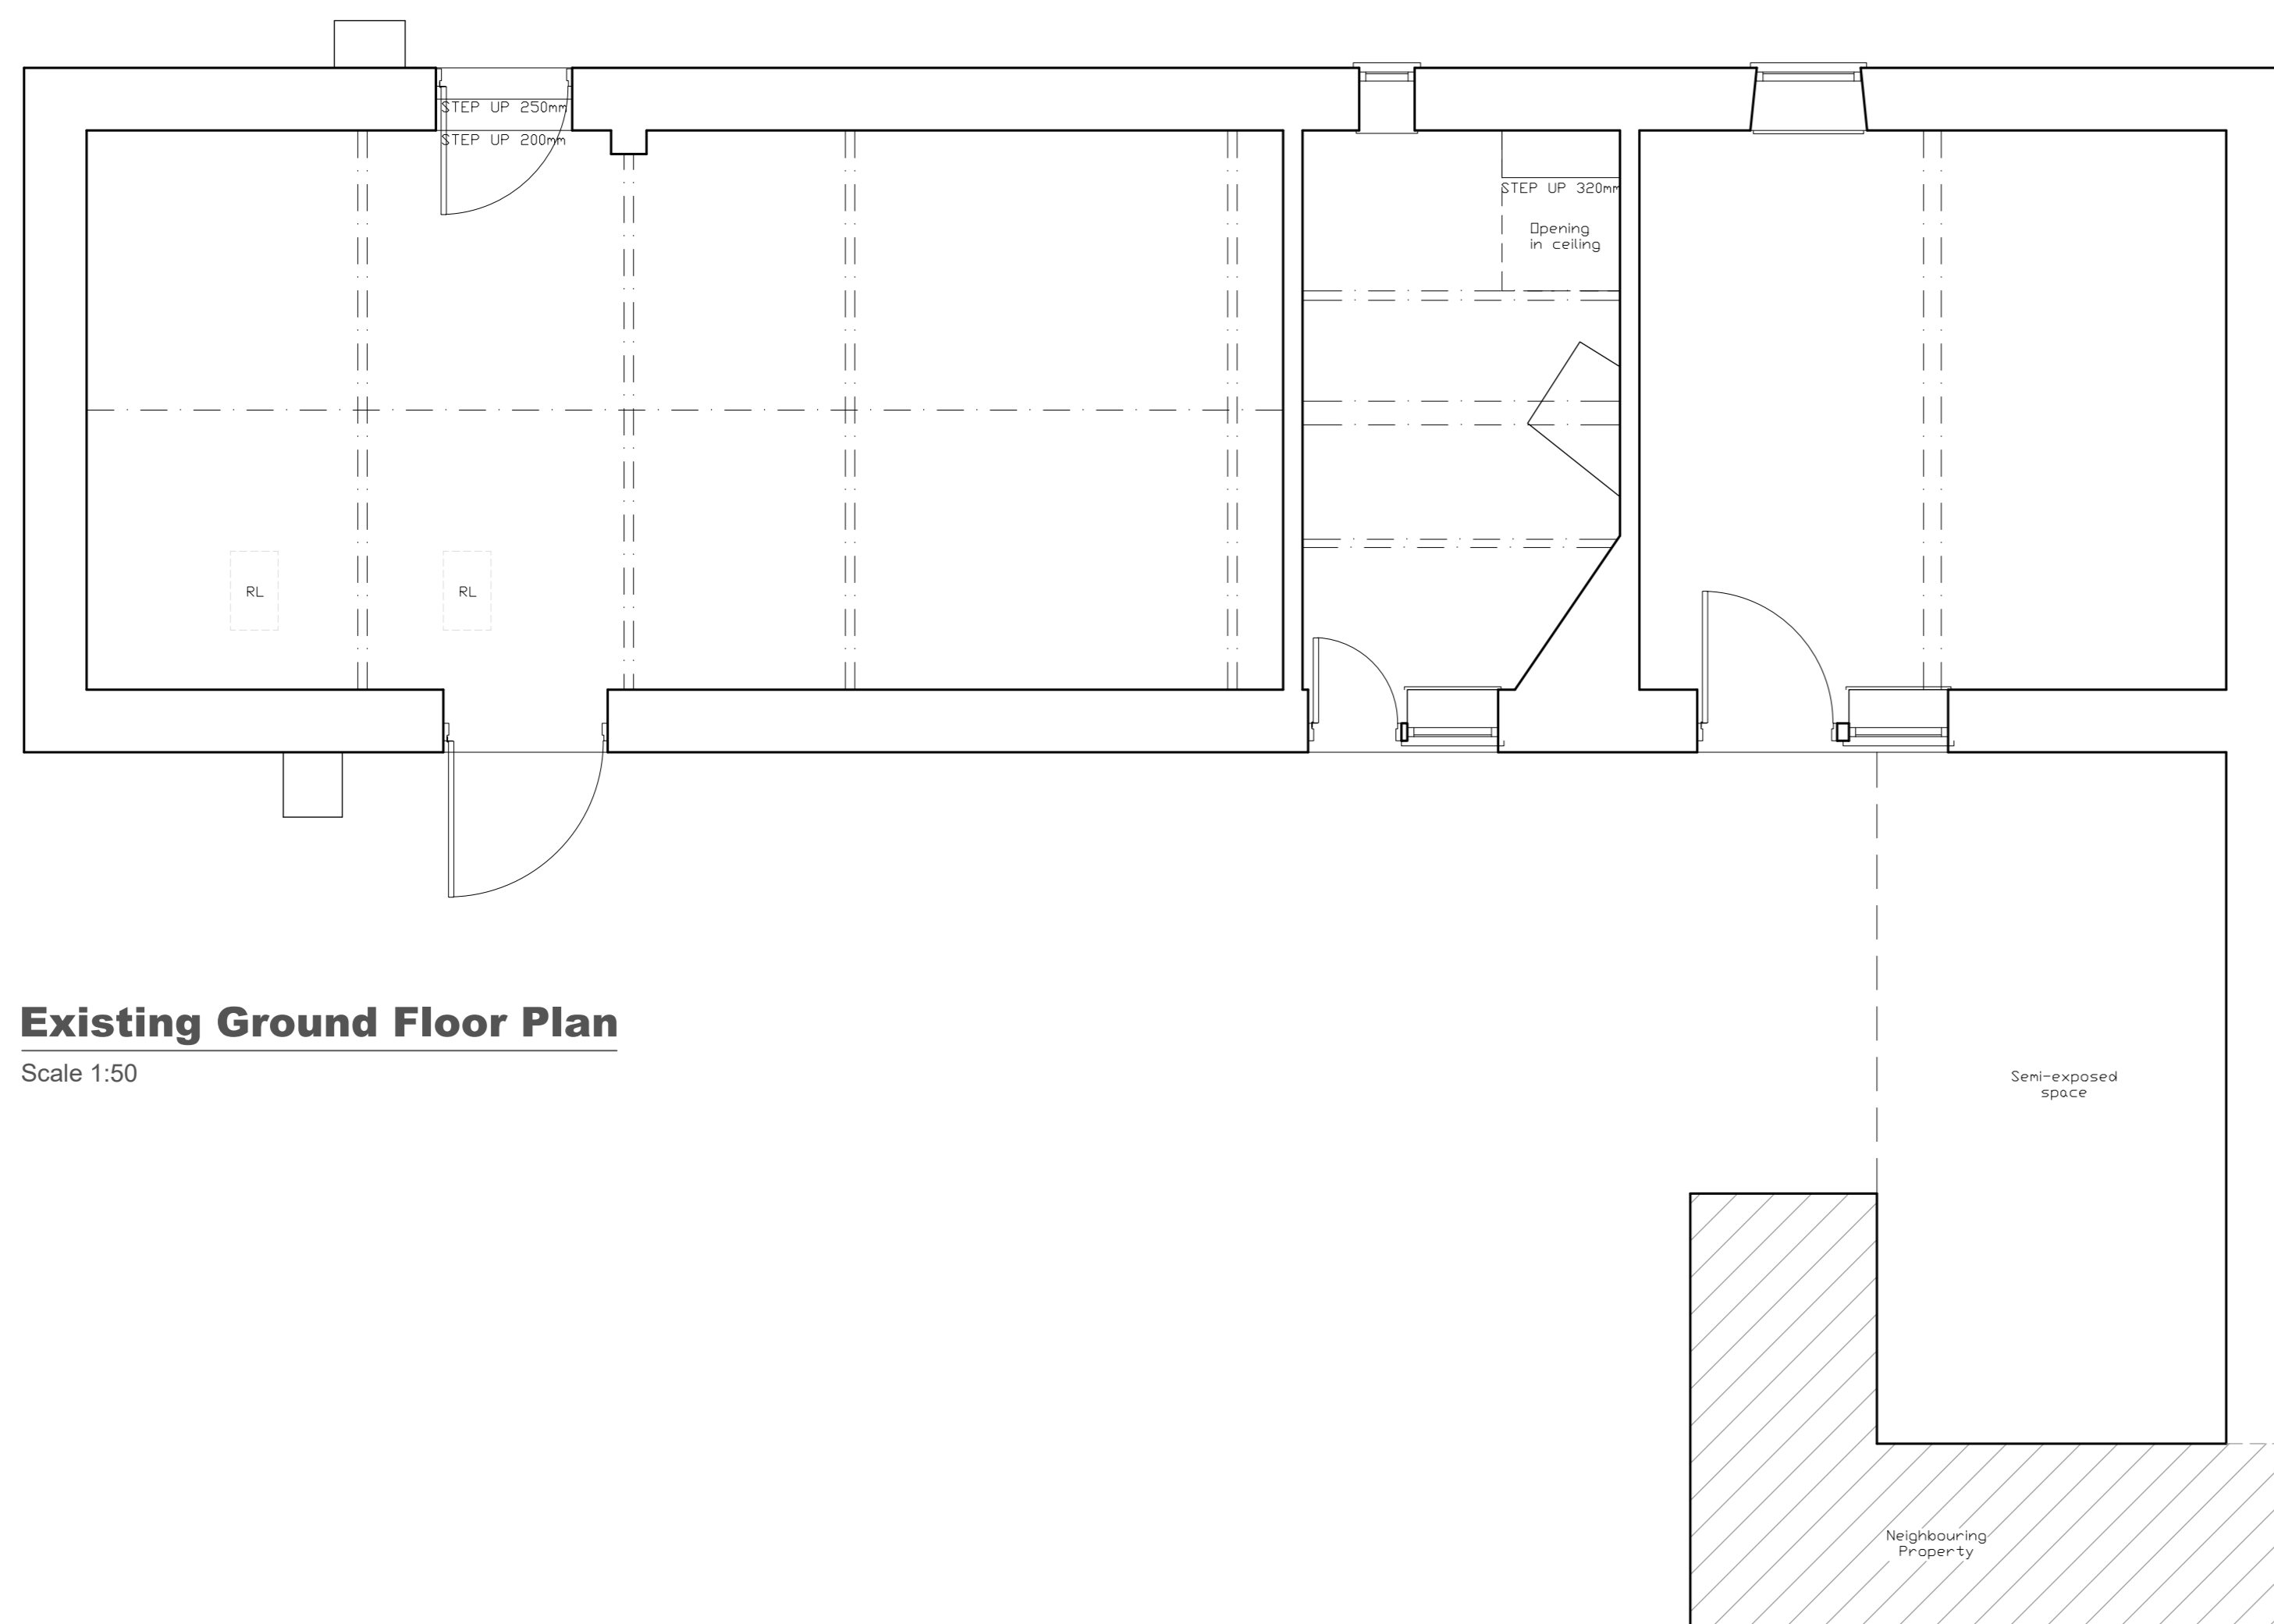


Existing Ground Floor Plan

Scale 1:50

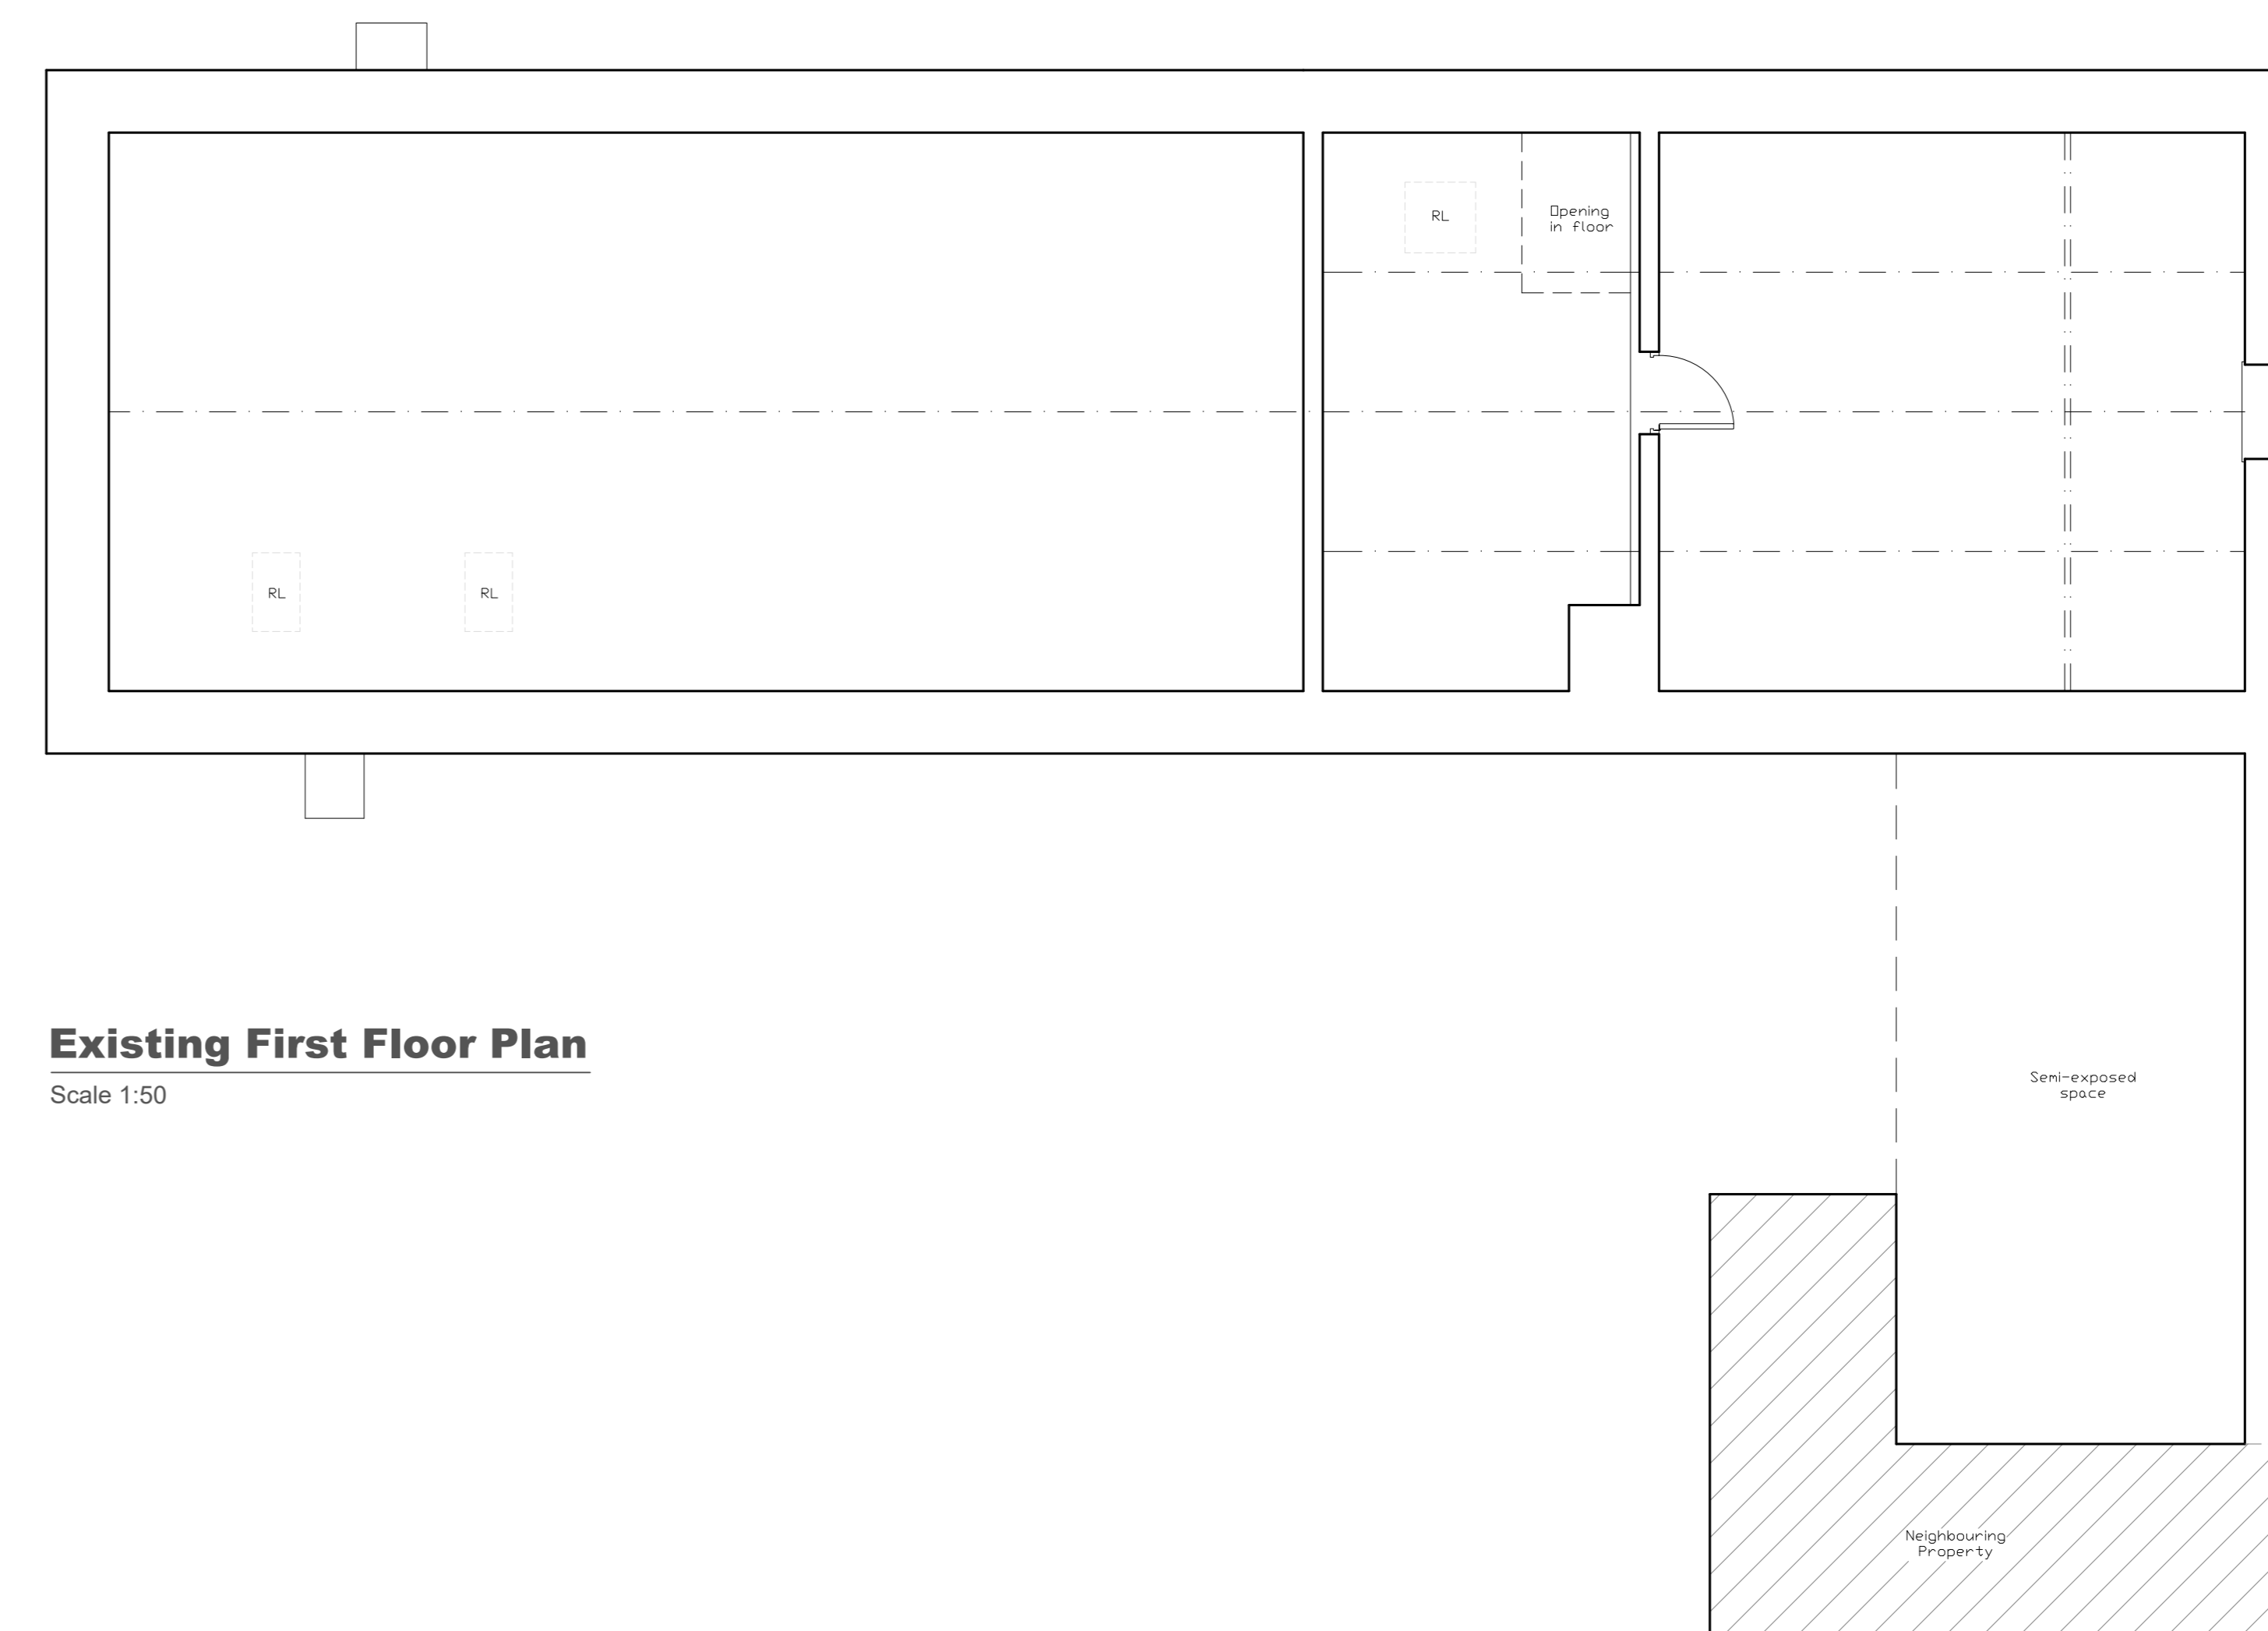

Existing First Floor Plan

Scale 1:50

 

VISUAL SCALE 1:50



VISUAL SCALE 1:100

PLANNING Comments/Revision None NA	Job No. 1525	8 High Street, Collyweston, Stamford, PE9 3PW
	Drawing No. 02	Existing Plans & Elevations
	Revision	RTK Stamford Ltd.
	Scale 1:50/100 @ A1	DATE 05/15/09 2021 DRAWN S.A.P.

Drawings to be scaled for planning purposes only. All dimensions to be verified on site. All drawings are the copyright of RTK Stamford Ltd.

