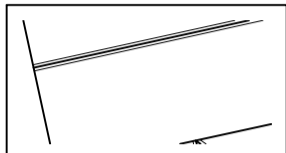
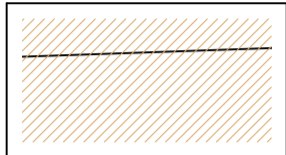
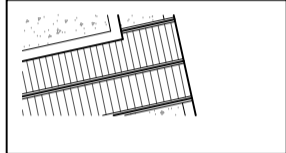
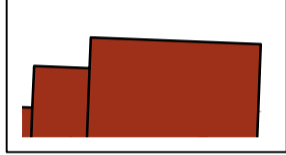
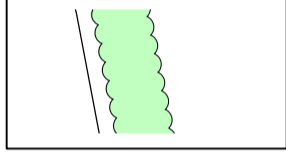
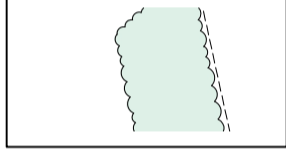



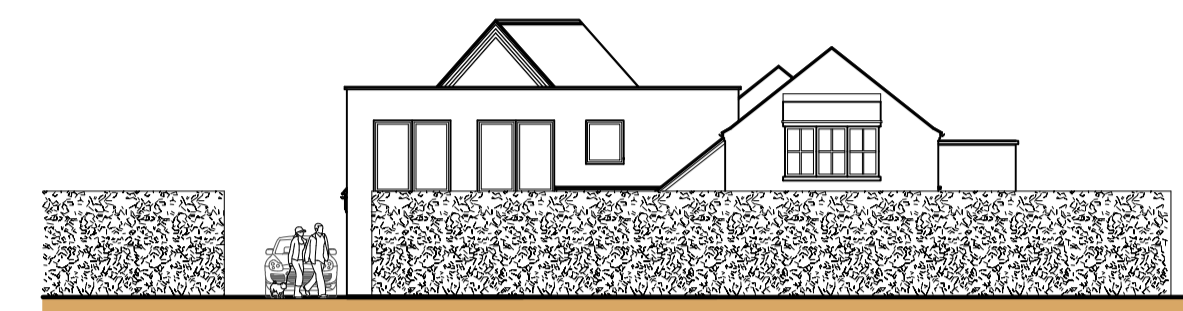
- General Notes**
1. All dimensions are shown in 'mm' unless otherwise stated.
  2. The contractor, sub-contractors and suppliers must verify all dimensions on site prior to the commencement of any work.
  3. This drawing is to be read in conjunction with all relevant engineers and specialist sub-contractors drawings and specifications.
  4. Any discrepancies are to be brought to the designers attention.

**CONSTRUCTION DESIGN & MANAGEMENT REGULATIONS 2015**



The following information must be read in conjunction with the project Risk register. This drawing highlights significant design related Health & Safety Risks present during Construction phase, and Residual Risks which remain post completion. Other Health & Safety Risks associated with Construction Activities may be present, and must be identified by the Principal Contractor prior to works commencing. Design Risks relating to specialist design items must be identified by the relevant specialist designers/ consultants and issued to the Principal Designer.

**SITE PLAN KEY**



-  Indicates surveyed buildings
-  Indicates buildings on site un-surveyed
-  Indicates proposed extension
-  Indicates un-surveyed buildings taken from OS Map
-  Indicates approximate position of un-surveyed trees and hedges
-  Indicates approximate position of proposed vegetation
-  Indicates site access




Street Scene (W)  
Scale: 1:200

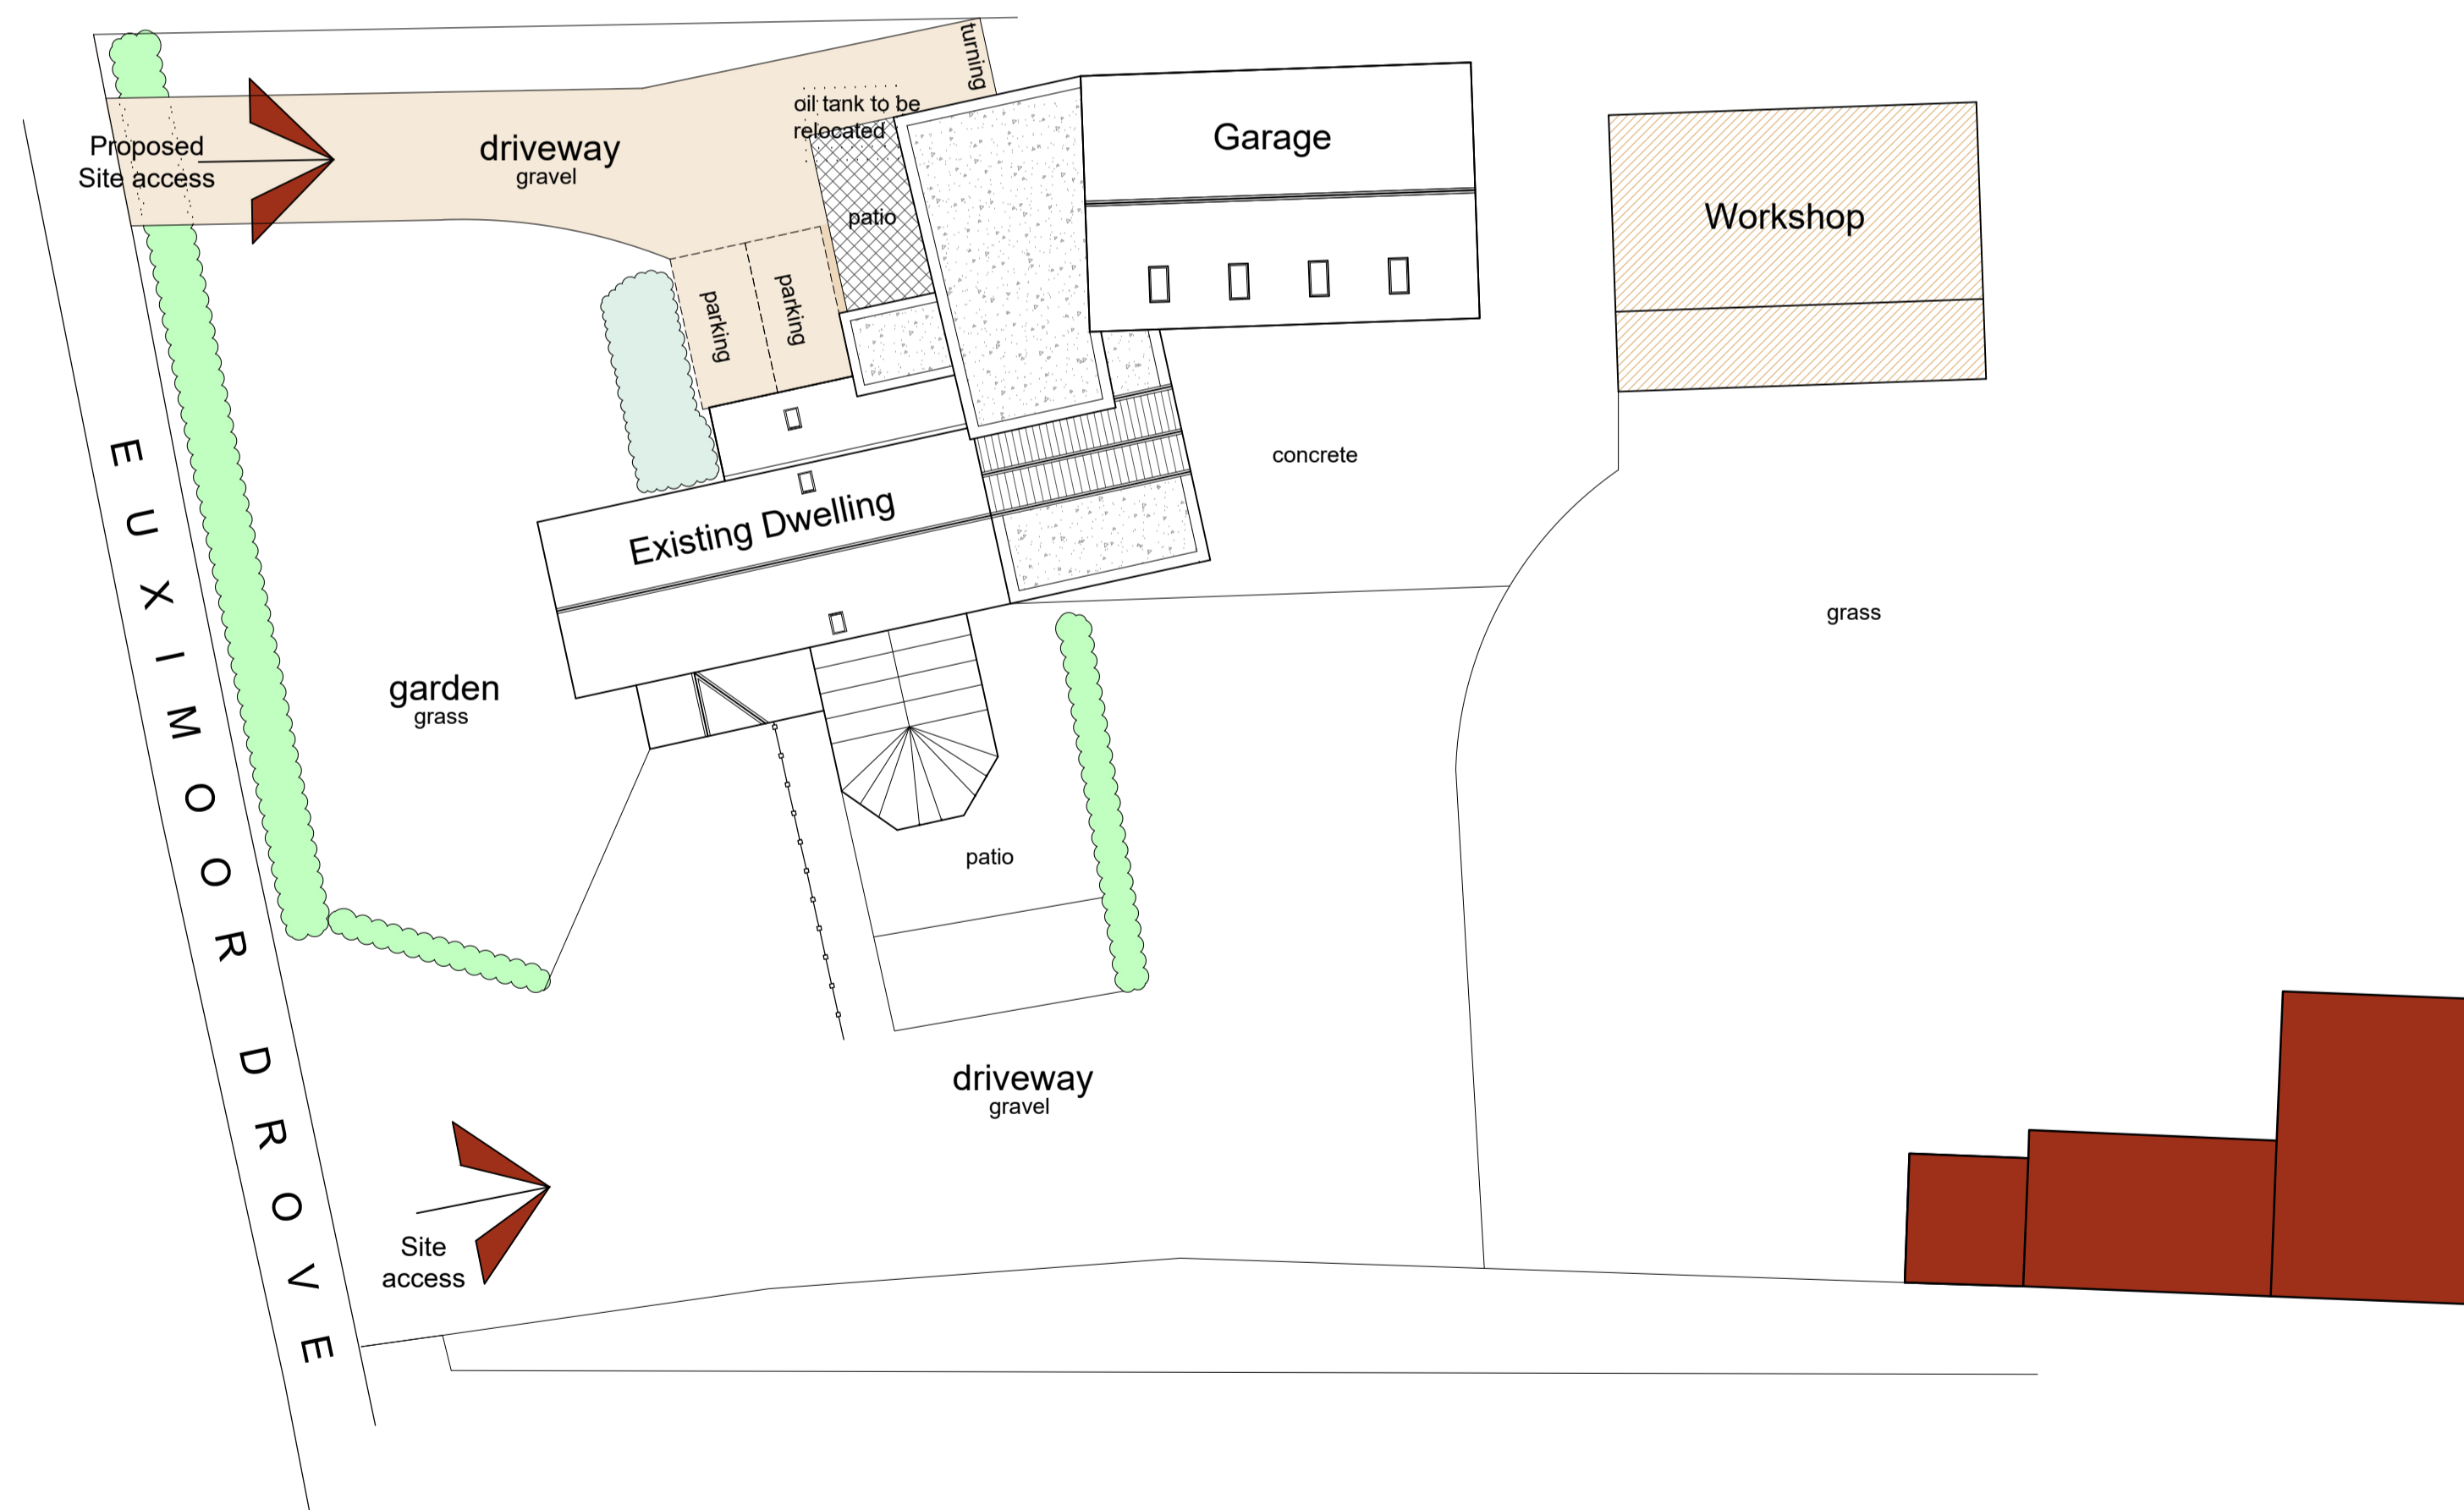 

Site Plan  
Scale: 1:200

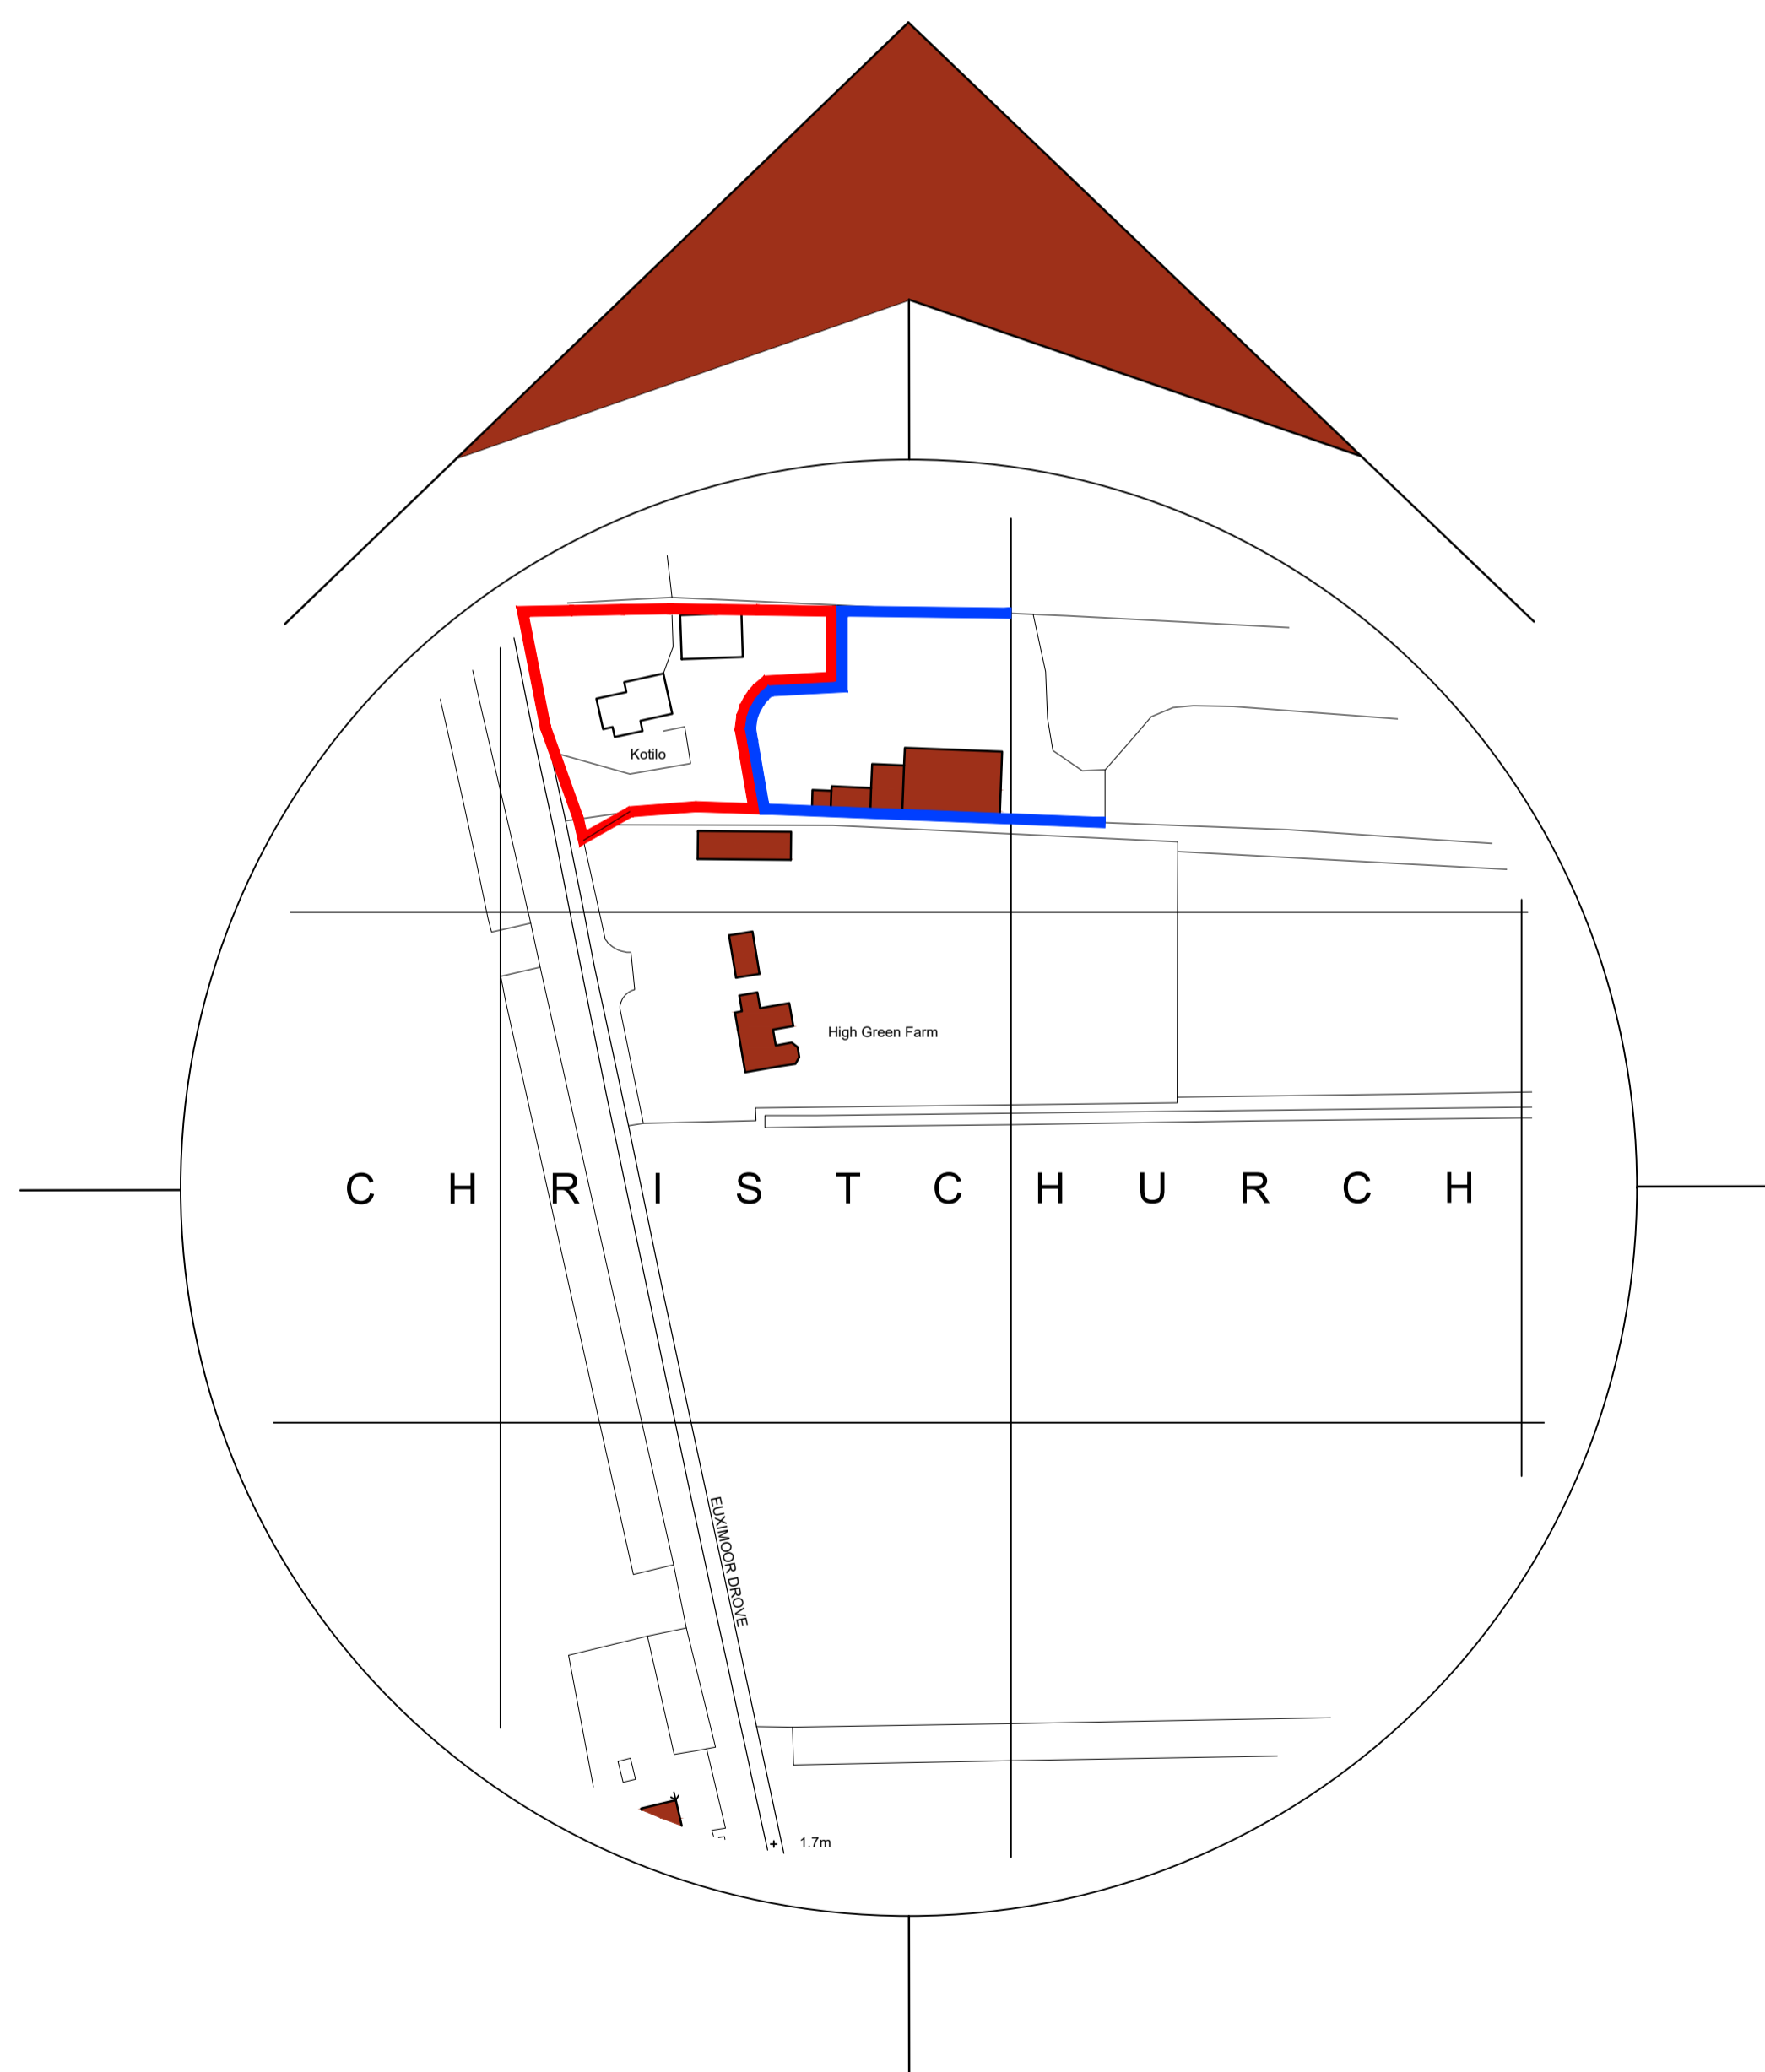 

Location Plan  
Scale: 1:1250

 

Revisions

B	Oct 21	Planner's Comments
---	--------	--------------------

Status: **FOR APPROVAL**

**SWANN EDWARDS ARCHITECTURE**

Swann Edwards Architecture Limited, Swann Edwards Architecture, Black Barn, Fen Road, Guyhirn, Wisbech, Cambs. PE13 4AA  
t 01945 450694 e info@swannedwards.co.uk w www.swannedwards.co.uk

Job Title Proposed Extension & Alterations Kotla, Euximoor Drive, Christchurch	Date May 2021	Drawn by GT
Drawing Title Planning Drawing Site Plan, Location Plan & Street Scene	Job No. SE-1538	Sheet Size A1
	Dwg No. PP1000	Revision B