


1

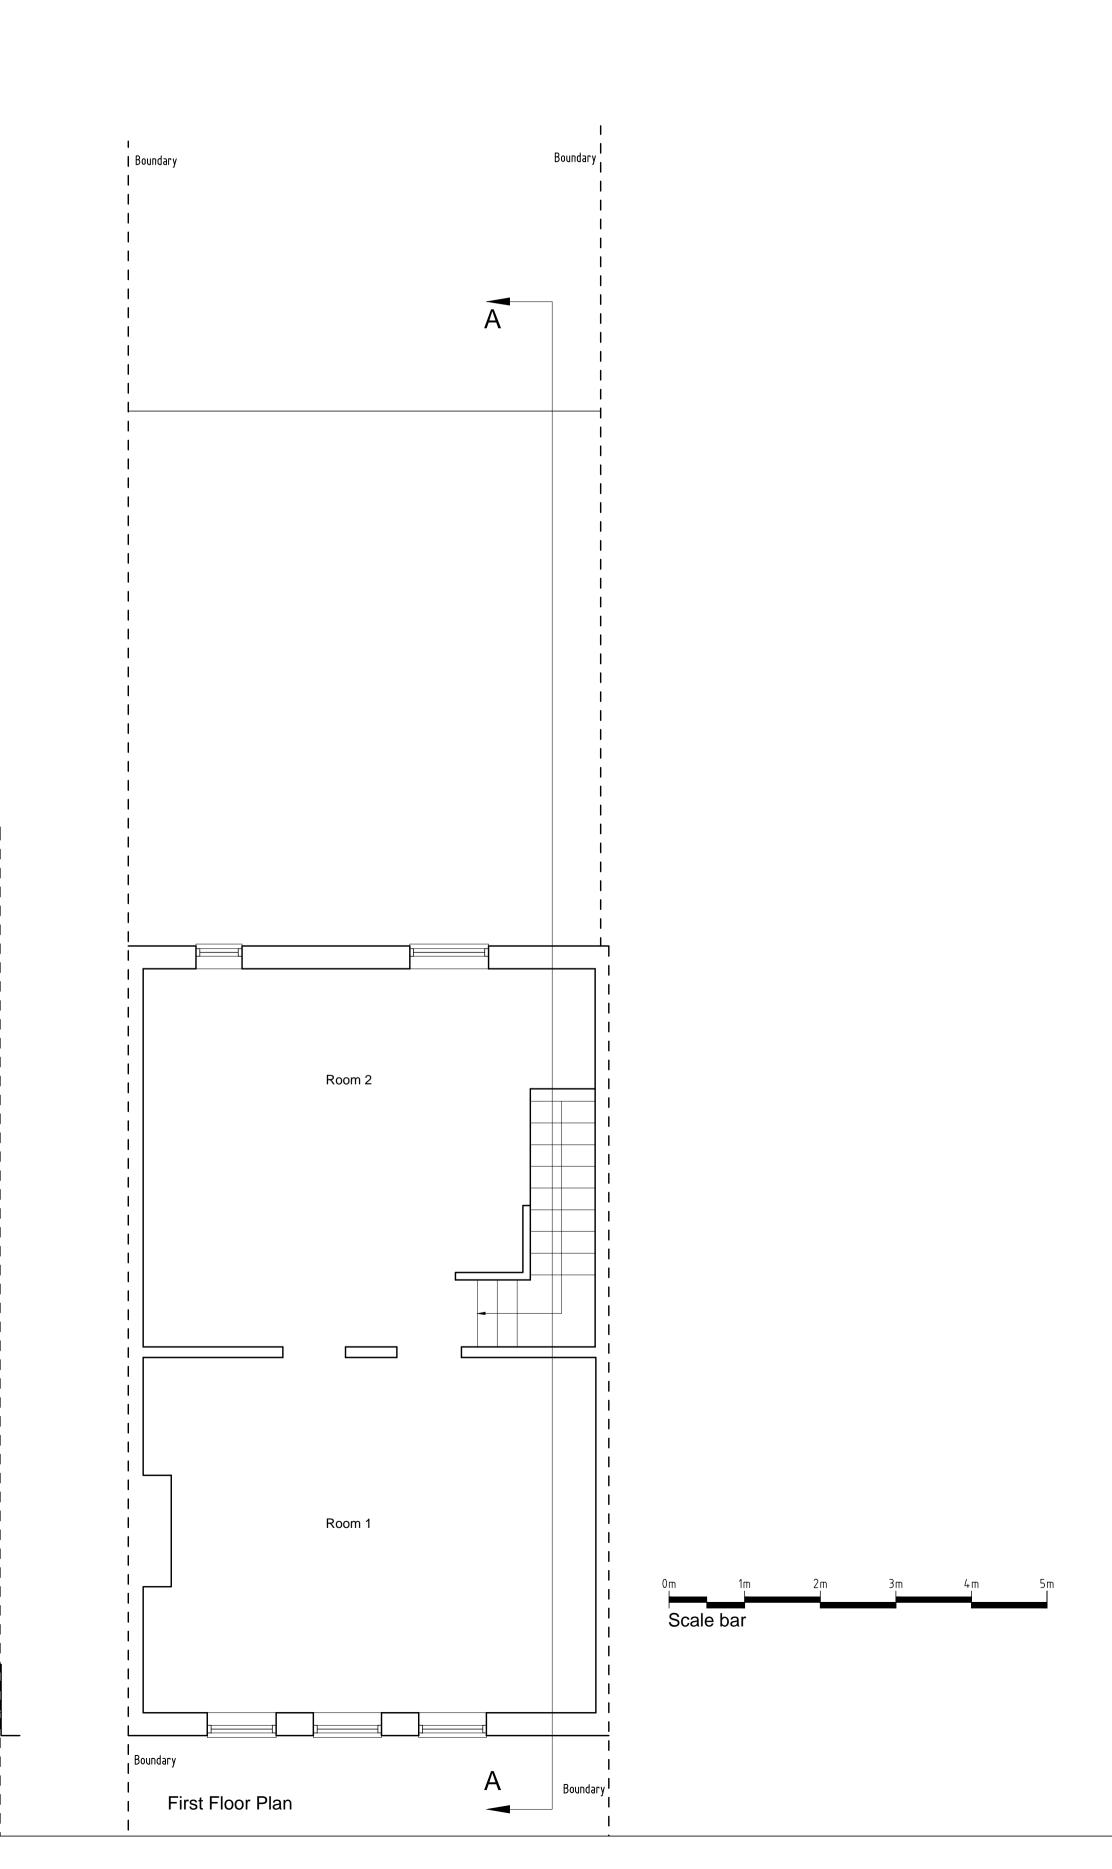

ALL DIMENSIONS TO BE VERIFIED BY THE CONTRACTOR ON SITE

DATE INIT CHKD REV DESCRIPTION
STATUS FOR INFORMATION

^{Client} Mr A Bataz

Project 102 Station Road, Sidcup, Kent. DA15 7DE

Title Existing Floor Plans, Elevations & Section

Scale 1:50@A1 Date Drawn Checked 27/04/2021 N/A N/A Project No: Revision Drawing No. 2021/092 002 ~