
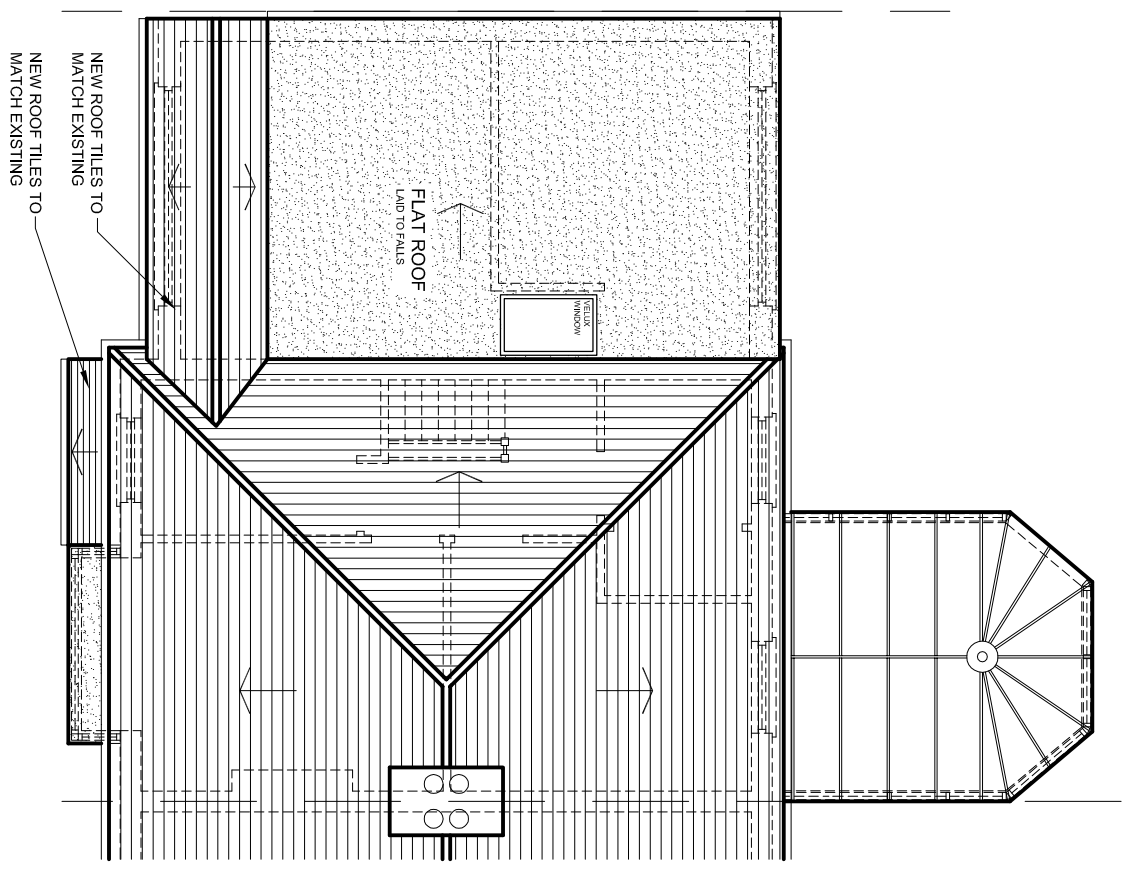
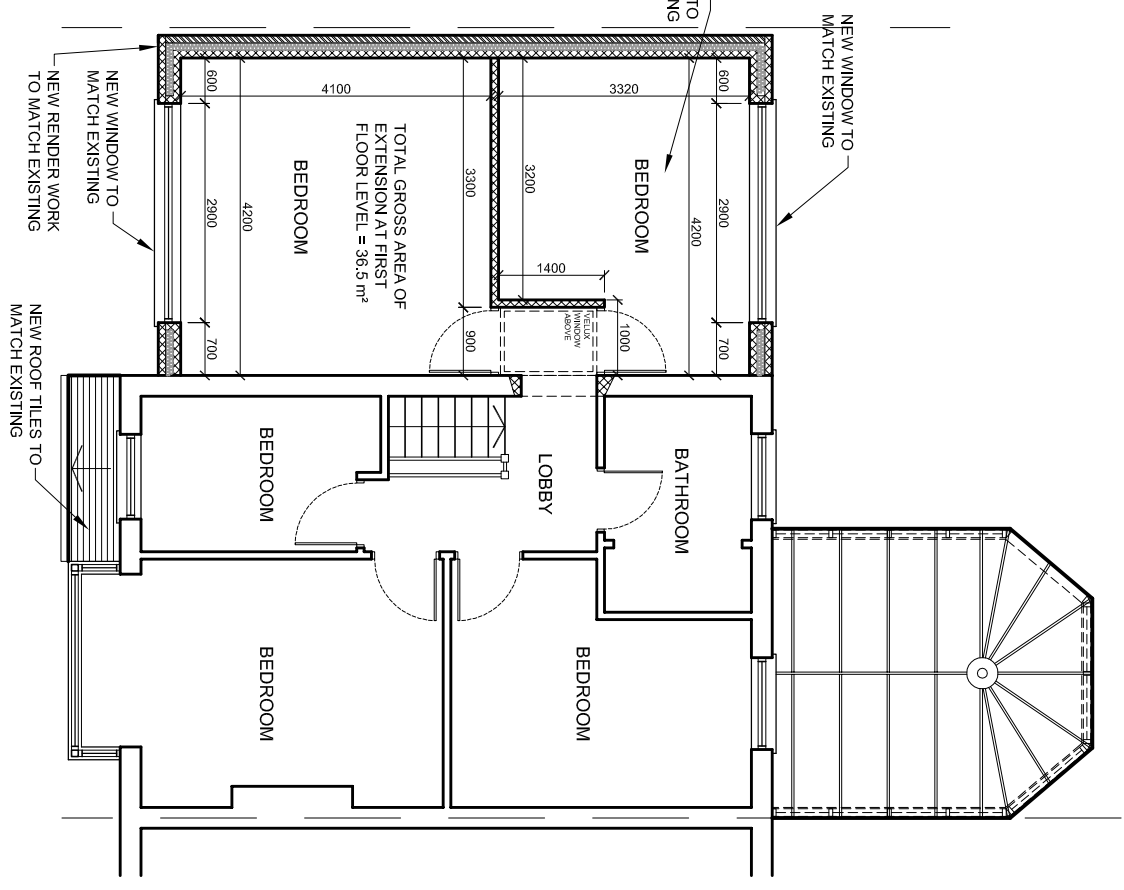


The Contractor is to check all dimensions on site and report any discrepancies to the Contract Administrator. This drawing is to be read in conjunction with all other standard documentation. Dimensions are not to be scaled from this drawing.

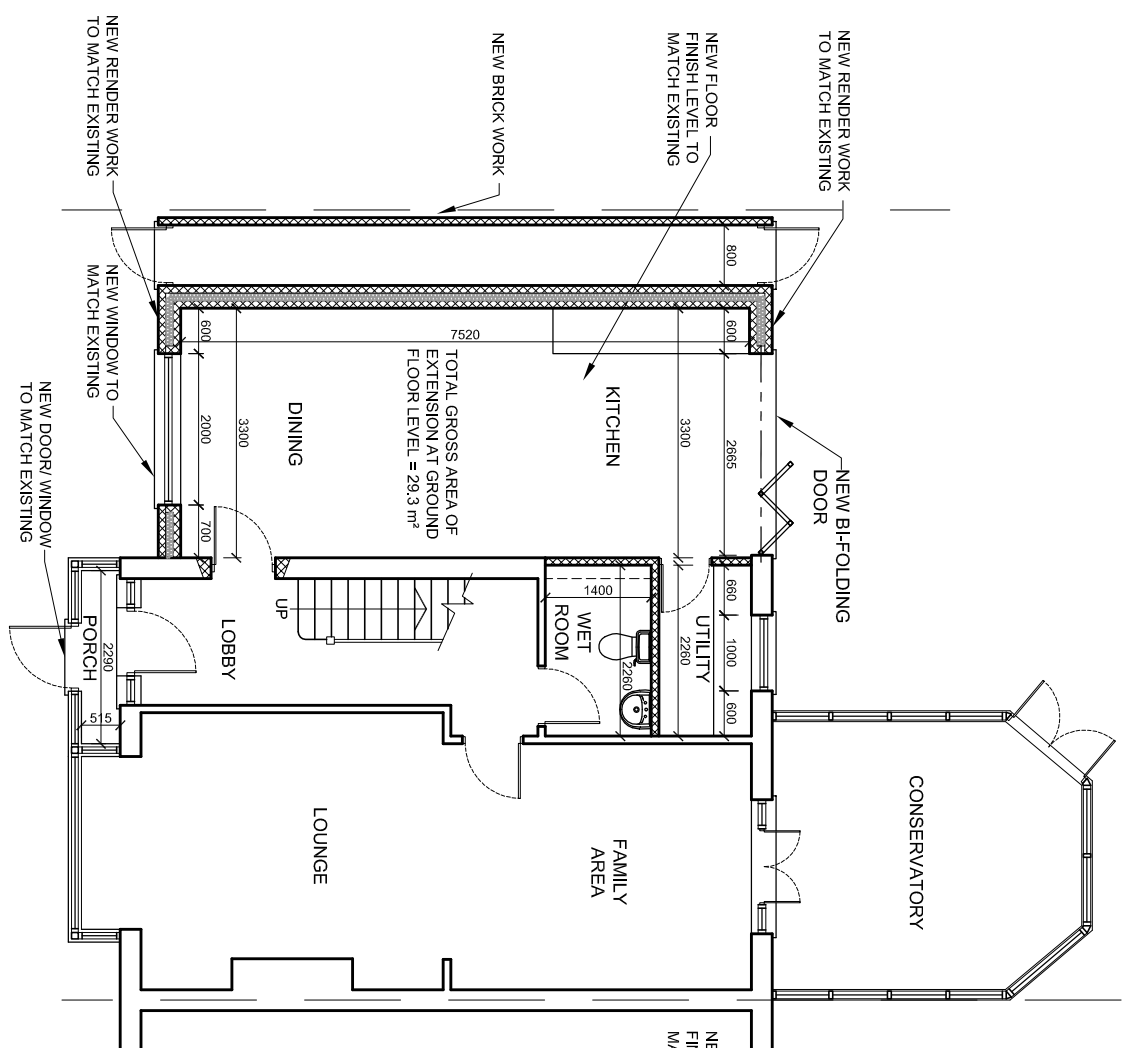

rev.	description	date	chkd.
project : 7 Roseacre Road Welling, DA16 2AD			
s.nagpal@dapconsultants.co.uk 020 3004 9238 07931 931 035 www.dapconsultants.co.uk			
drawing title :			
<b>Proposed Floor Plans</b>			
drawn: SN	chkd: SS	date: 29.07.21	
status: <b>Planning</b>	scale: 1:100@A3		
proj no: 1741	drg no: 02	rev no: A	