




1 Front Elevation



3 Side Elevation (Left)



2 Rear Elevation

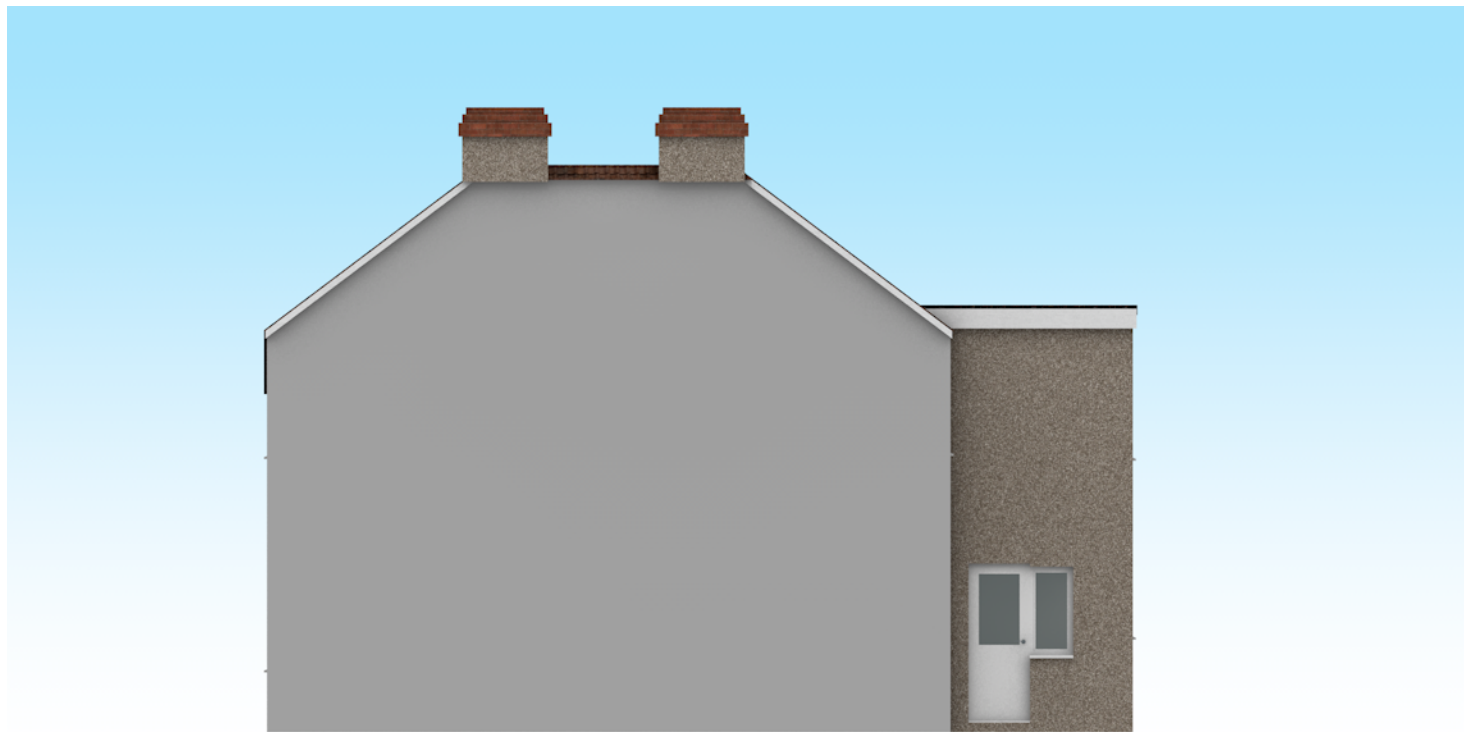

4 Side Elevation (Right)

TITLE
Existing Elevations

DRAWING No.
2870-02

DRAWN
KH

ISSUE
A

DATE
25/08/2021

CLIENT
Mr Cownley

PROJECT ADDRESS
82 Ellison Road, Sidcup DA15
8BL

SCALE
1:100 at A3



escape design
info@escape-design.co.uk