




1 Front Elevation



3 Side Elevation (Left)



2 Rear Elevation

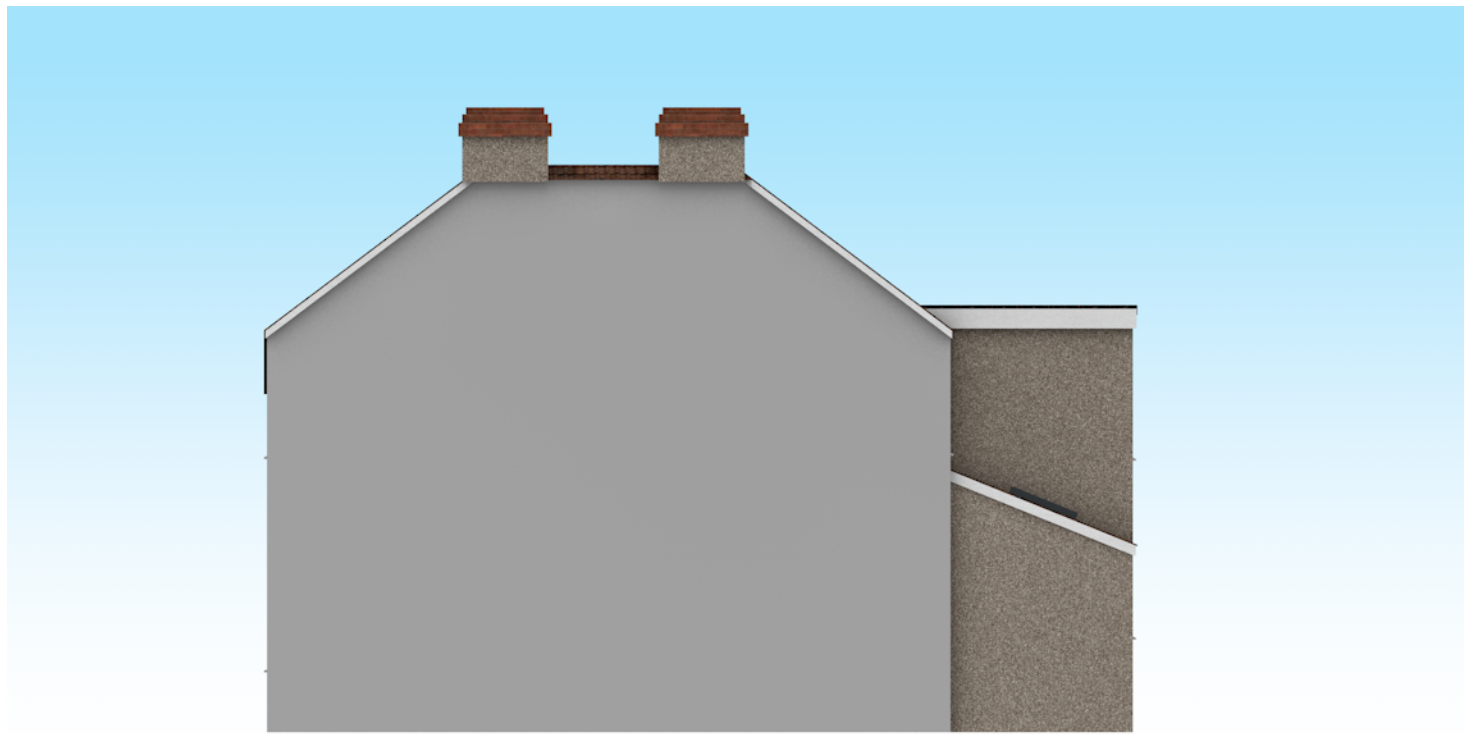

4 Side Elevation (Right)

TITLE  
Proposed Elevations

DRAWING No.  
2870-04

DRAWN  
KH

ISSUE  
A

DATE  
25/08/2021

CLIENT  
Mr Cownley

PROJECT ADDRESS  
82 Ellison Road, Sidcup DA15  
8BL

SCALE  
1:100 at A3



**escape design**  
info@escape-design.co.uk