

NOTES


ALL DIMENSIONS ARE TO BE CHECKED ON SITE. ANY DISCREPANCY ARE TO BE VERIFIED WITH THE ARCHITECT BEFORE PROCEEDING WITH THE WORKS.

WHERE FEASIBLE ARE COVERED BY DRAWINGS OF A DIFFERENT SCALE THE LARGER SCALE DRAWINGS ARE TO BE WORKED TO.

DO NOT SCALE OFF DRAWINGS. FIGURED DIMENSIONS TO BE WORKED TO IN ALL CASES.

ALL DIMENSIONS INDICATED ARE STRUCTURAL UNLESS STATED OTHERWISE.

THIS DRAWING IS TO BE READ IN CONJUNCTION WITH ALL OTHER GENERAL ARRANGEMENT DRAWINGS, DETAILS AND SPECIFICATIONS. ALL WORKS TO COMPLY WITH THE REQUIREMENTS OF BUILDING REGULATIONS 1997 AND SUBSEQUENT AMENDMENTS.

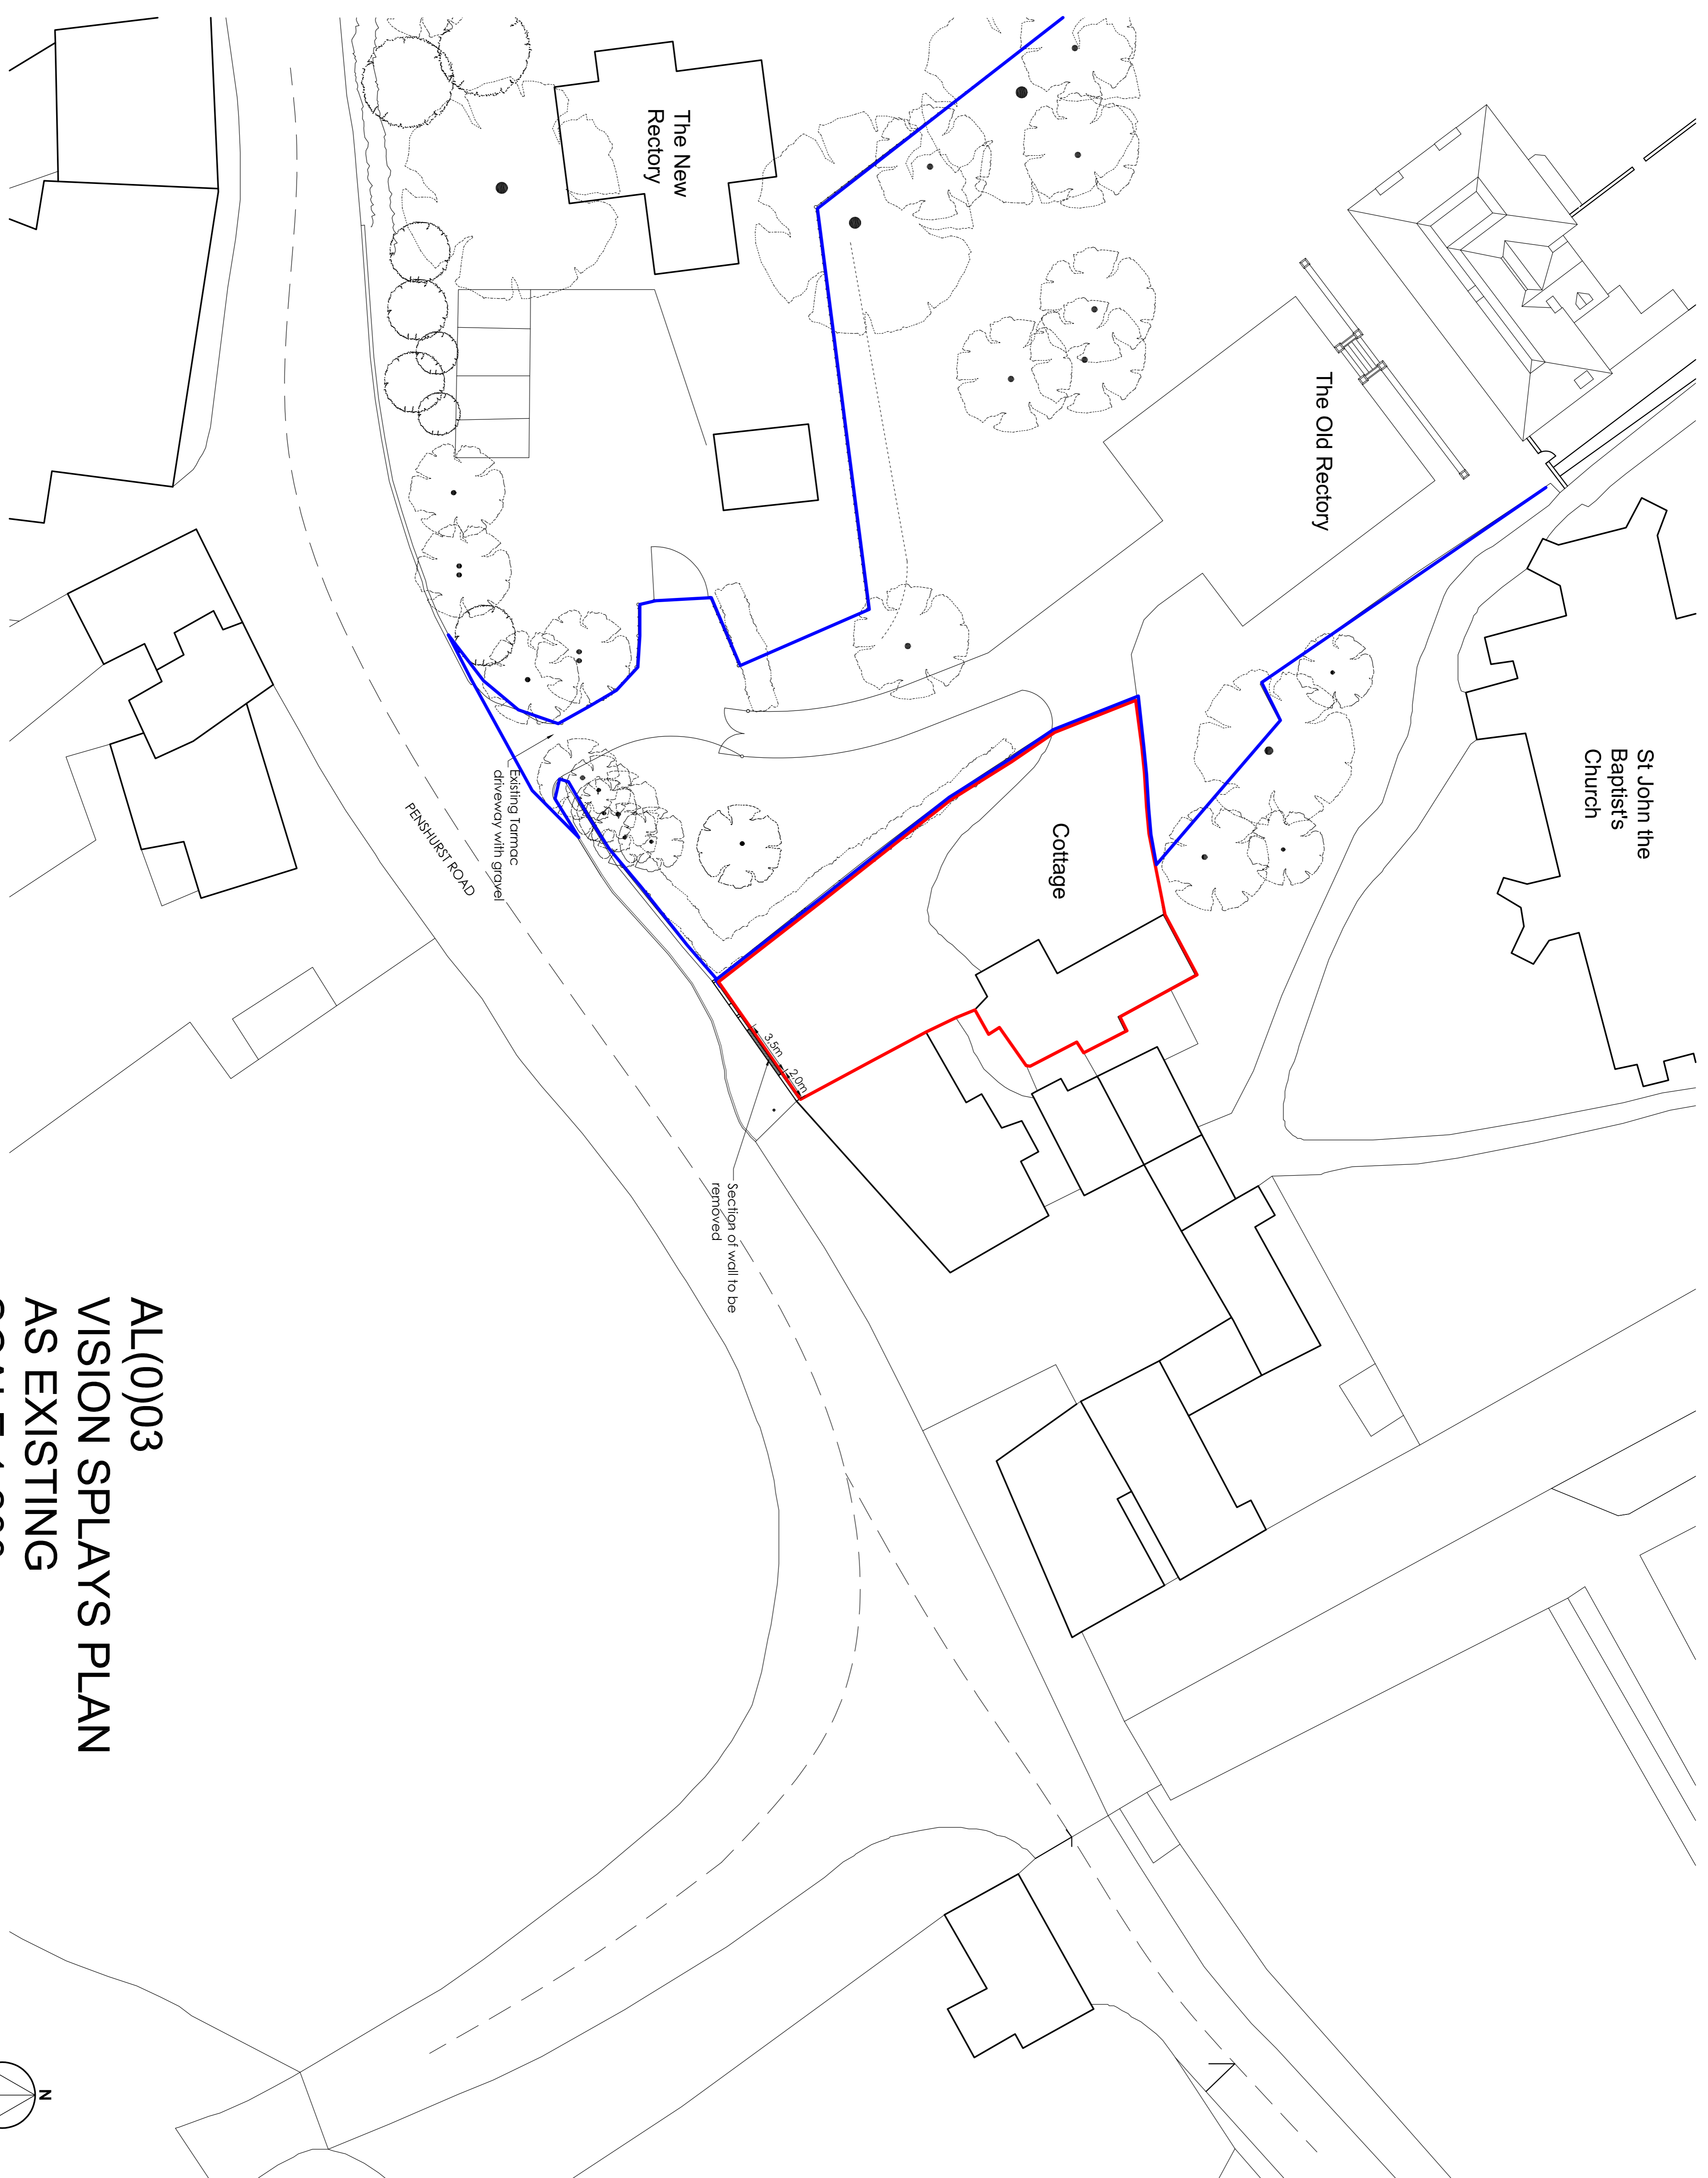

Issue / title & date	modification

DRAWING TYPE
PLANNING

PROJECT TITLE
The Cottage, The Old Rectory
Penhurst, Tonbridge
Kent, TN11 8BN

CLIENT
Mr & Mrs Wodey

DRAWING TITLE
Site Plan
As Existing

date	scales	size	drawn by
MAY 21	1:200	A1	JRG
job no.	PHC-117-18	drawing no.	AL(0)03
revision no.		revision no.	*



© 2009 Cyma Architects Ltd.
THE ARCHITECTS'S CONTRACTORS, ENGINEERS, PLUMBERS, PAINTERS, ELECTRICIANS, GLAZIERS, JOINERS, CARPENTERS, ROOFERS, AND OTHER TRADES ARE HEREBY REQUESTED TO CONSULT THE ARCHITECTS TO OBTAIN THE NECESSARY PERMISSIONS AND APPROVALS FOR THE WORKS TO BE CARRIED OUT IN ACCORDANCE WITH THE BUILDING REGULATIONS 1997 AND SUBSEQUENT AMENDMENTS. THE ARCHITECTS ACCEPT NO LIABILITY FOR THE WORKS TO BE CARRIED OUT IN ACCORDANCE WITH THE BUILDING REGULATIONS 1997 AND SUBSEQUENT AMENDMENTS.

COPYRIGHT ACKNOWLEDGEMENT
THE COPYRIGHT OF THE DOCUMENT AND ITS CONTENTS, AND THE DESIGN AND INVENTION THEREIN, ARE RESERVED BY Cyma Architects Ltd.

OS maps

AL(0)03
VISION SPLAYS PLAN
AS EXISTING
SCALE 1:200

