

NOTES


ALL DIMENSIONS ARE TO BE CHECKED ON SITE. ANY DISCREPANCIES ARE TO BE VERIFIED WITH THE ARCHITECT BEFORE PROCEEDING WITH THE WORKS.

WHERE FEASIBLE ARE COVERED BY DRAWINGS OF A DIFFERENT SCALE THE LARGER SCALE DRAWINGS ARE TO BE WORKED TO.

DO NOT SCALE OFF DRAWINGS. FIGURED DIMENSIONS TO BE WORKED TO IN ALL CASES.

ALL DIMENSIONS INDICATED ARE STRUCTURAL UNLESS STATED OTHERWISE.

THIS DRAWING IS TO BE READ IN CONJUNCTION WITH ALL OTHER GENERAL ARRANGEMENT DRAWINGS, DETAILS AND SPECIFICATIONS. ALL WORKS TO COMPLY WITH THE REQUIREMENTS OF BUILDING REGULATIONS 1997 AND SUBSEQUENT AMENDMENTS.

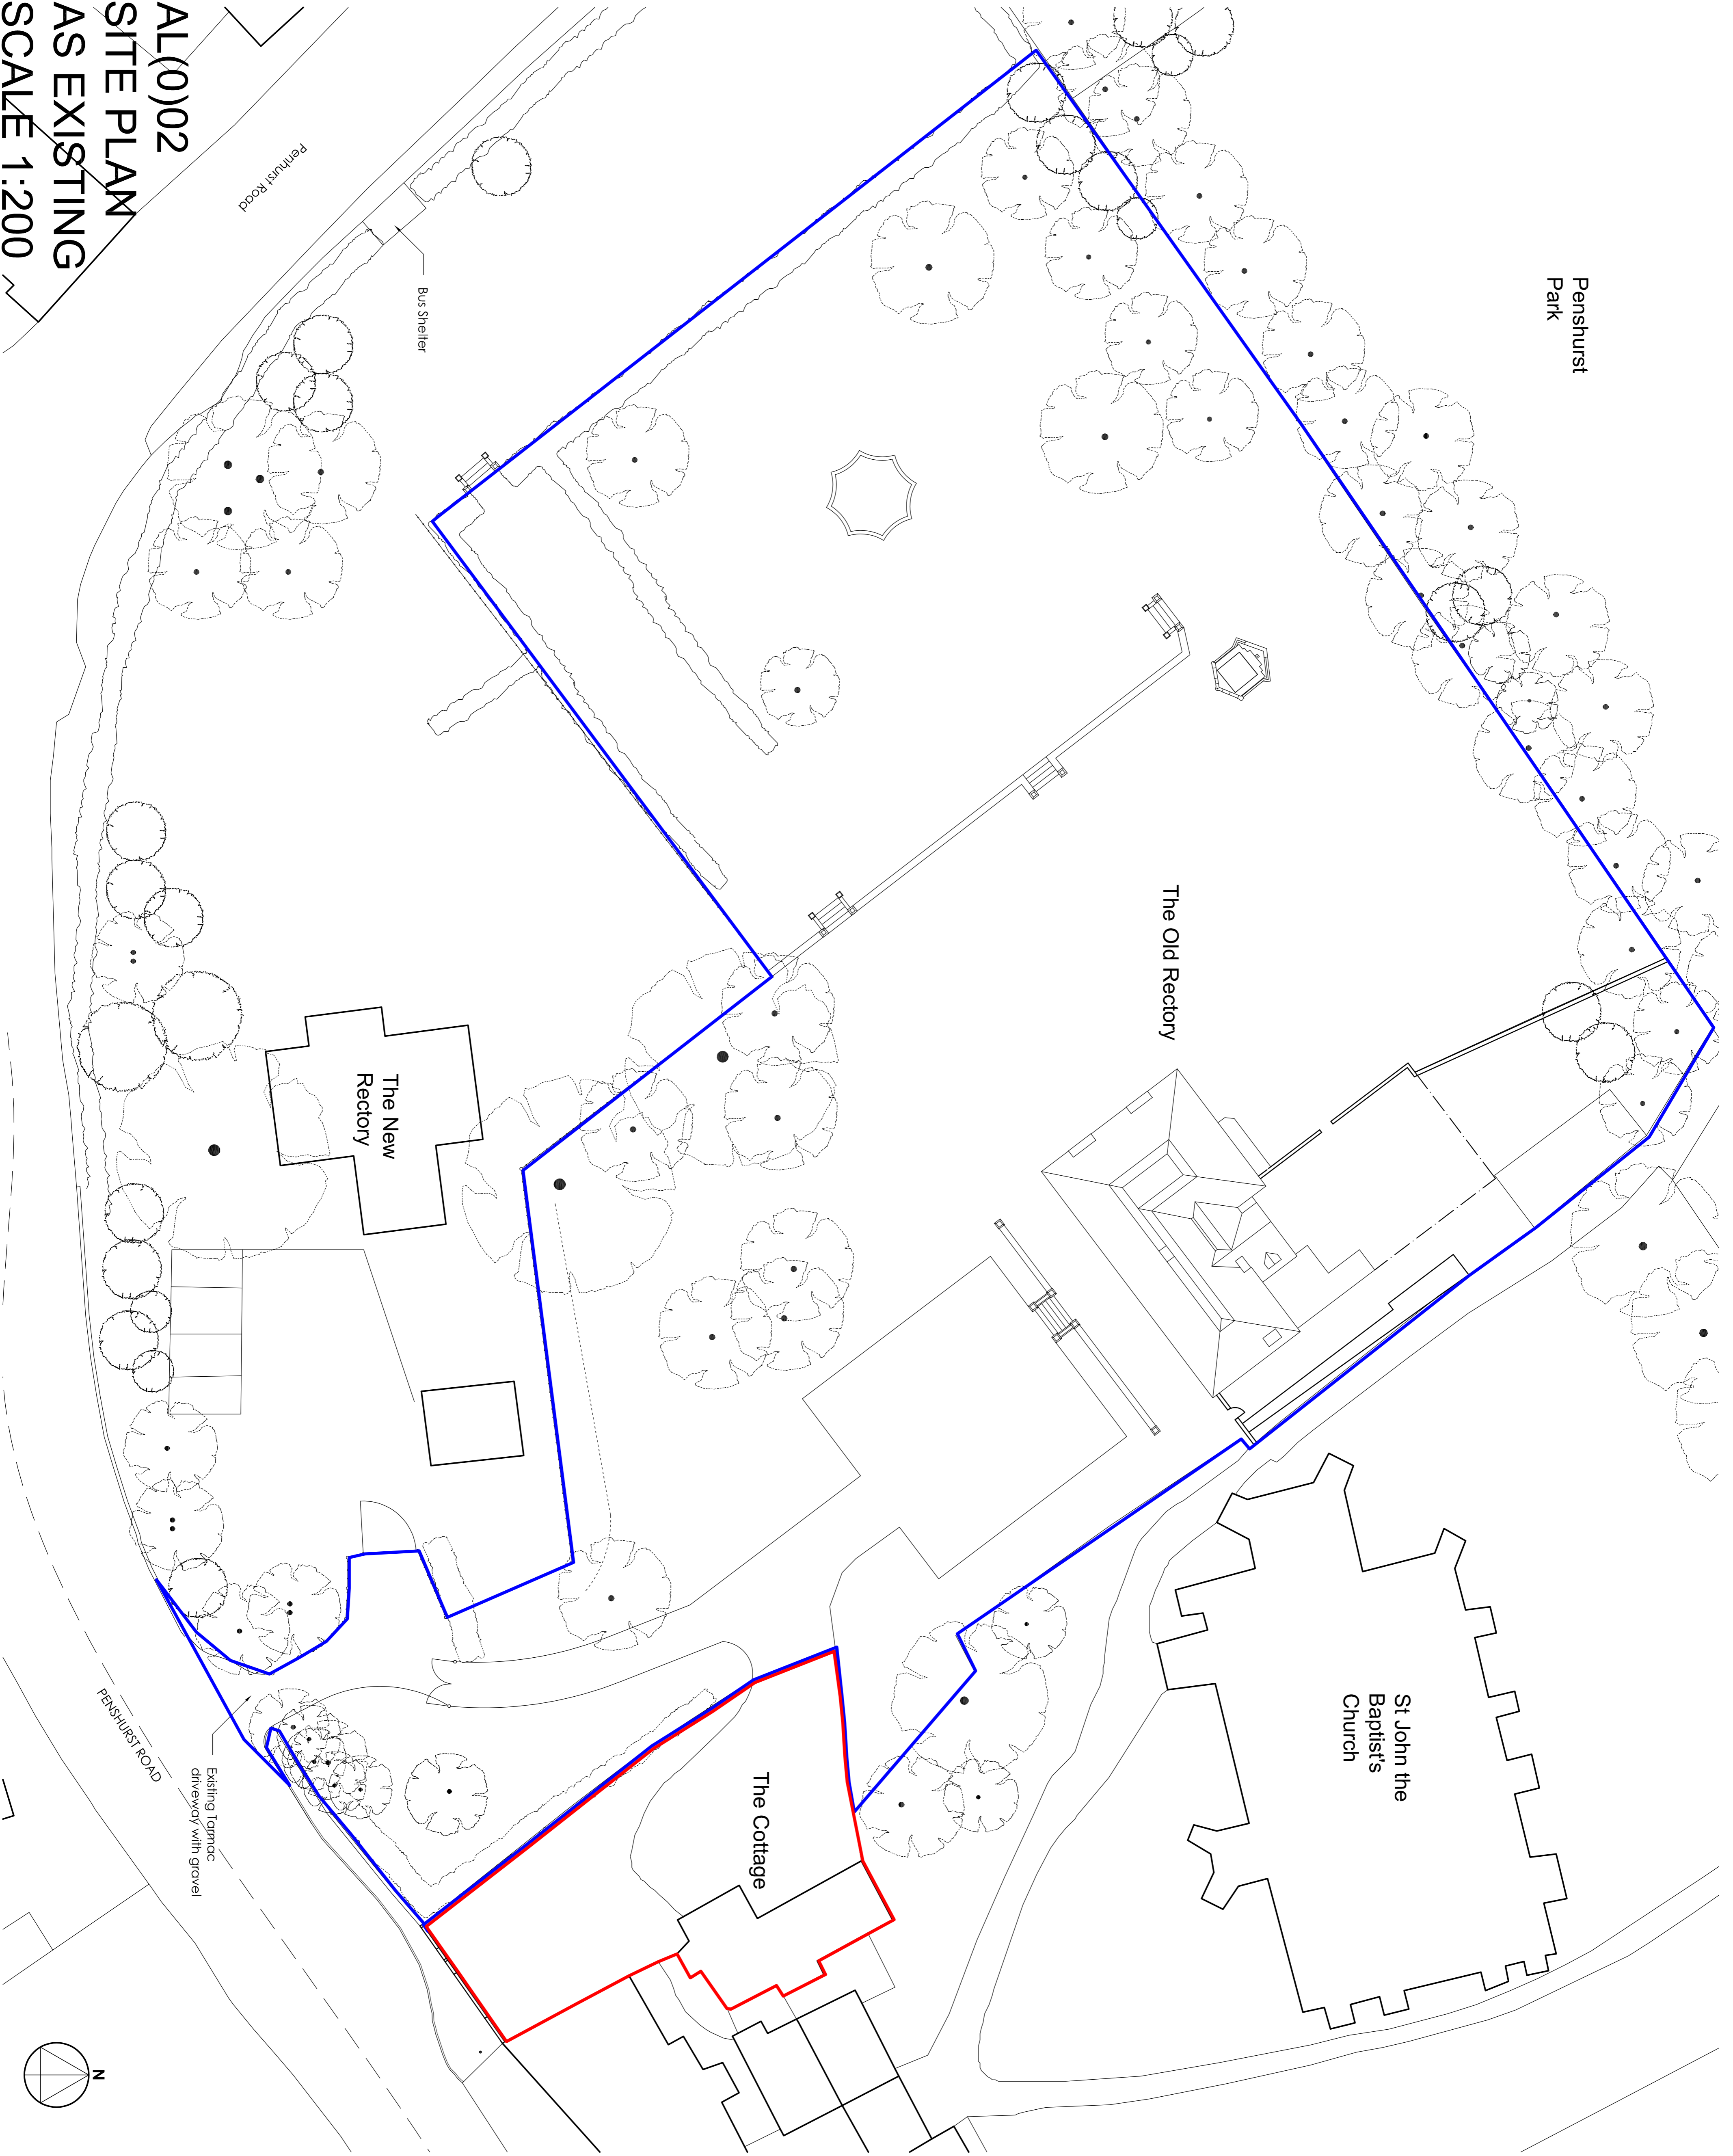

Penhurst
Park

The Old Rectory

St John the
Baptists
Church

The Cottage

The New
Rectory

Penhurst Road

Bus Shelter

Existing Tarmac
driveway with gravel

PENHURST ROAD

AL(0)02
SITE PLAN
AS EXISTING
SCALE 1:200

Issue / date	Initials & modification

DRAWING TYPE
PLANNING

PROJECT TITLE
The Cottage, The Old Rectory
Penhurst, Tonbridge
Kent, TN11 8BN

CLIENT
Mr & Mrs Wodeley

DRAWING TITLE
Site Plan
As Existing

date	scales	size	drawn by
MAY 20	1:200	A1	JRG
job no.	PHC-117-18	drawing no.	AL(0)02
revision no.			*



© 2009 Cyma Architects Ltd.
THE DRAWINGS OF Cyma Architects Ltd. ARE THE PROPERTY OF Cyma Architects Ltd. UNLESS OTHERWISE SPECIFIED OR INDICATED TO THE CONTRARY. NO PART OF THESE DRAWINGS OR ANY INFORMATION THEREIN MAY BE REPRODUCED OR TRANSMITTED IN ANY FORM OR BY ANY MEANS WITHOUT THE WRITTEN PERMISSION OF Cyma Architects Ltd.
COPYRIGHT ACKNOWLEDGEMENT
THE COPYRIGHT OF THE DOCUMENT AND ITS CONTENTS REMAINS WITH Cyma Architects Ltd.
OS maps

