



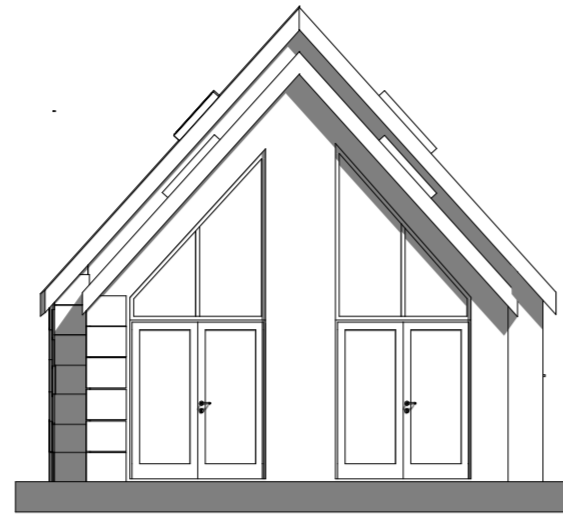


East Elevation 1:100

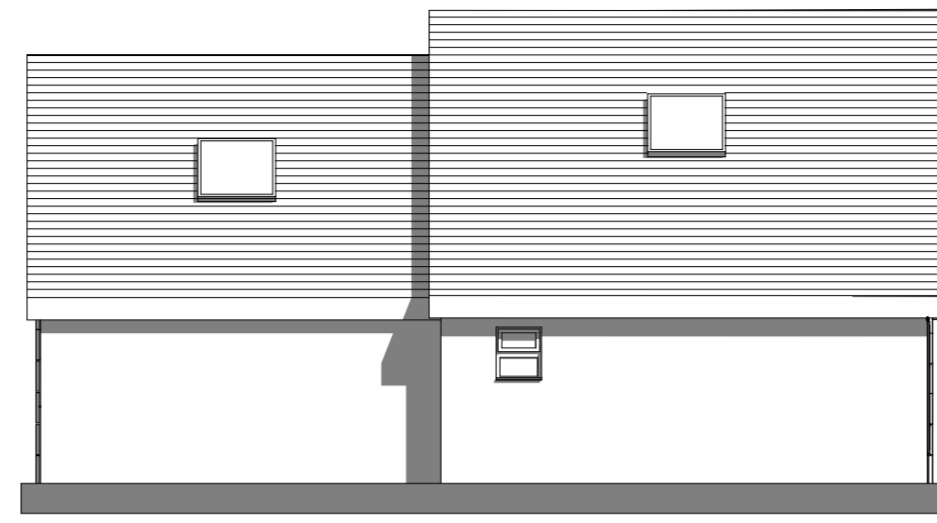


North Elevation 1:100




West Elevation 1:100

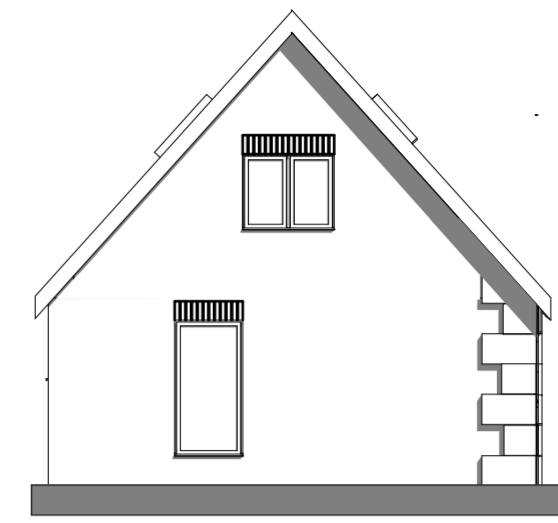

South Elevation 1:100

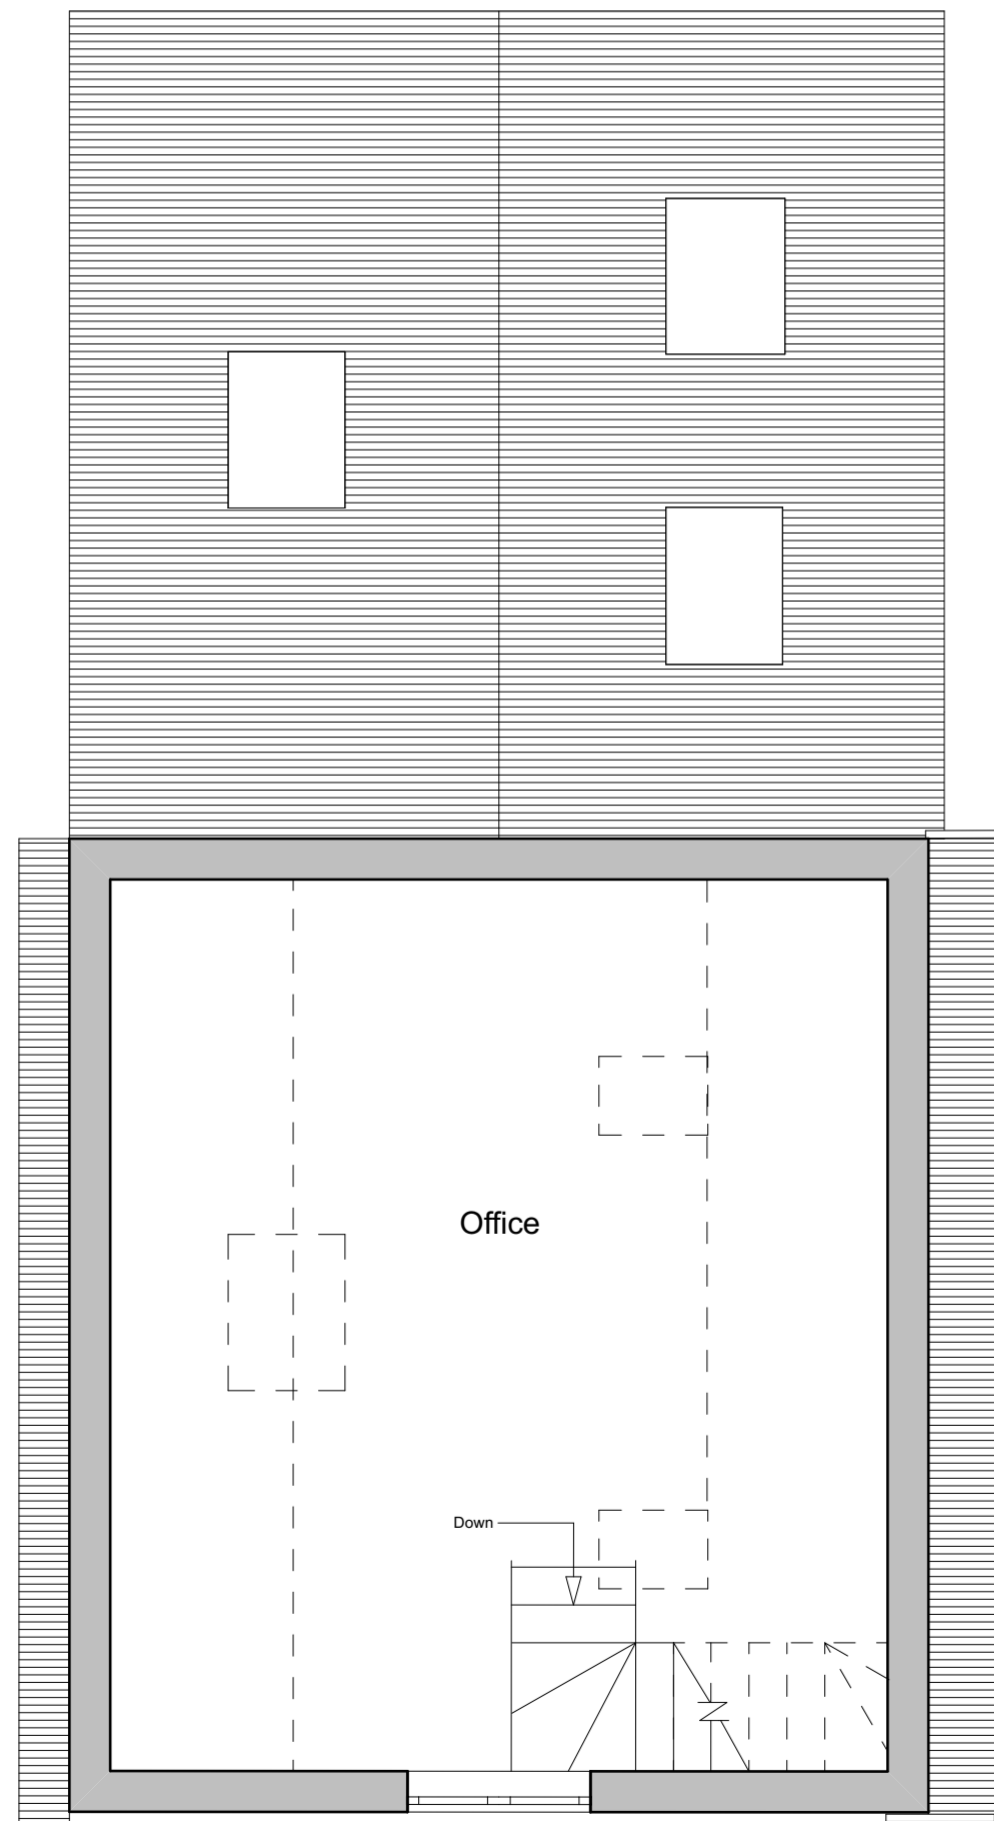

First Floor 1:50

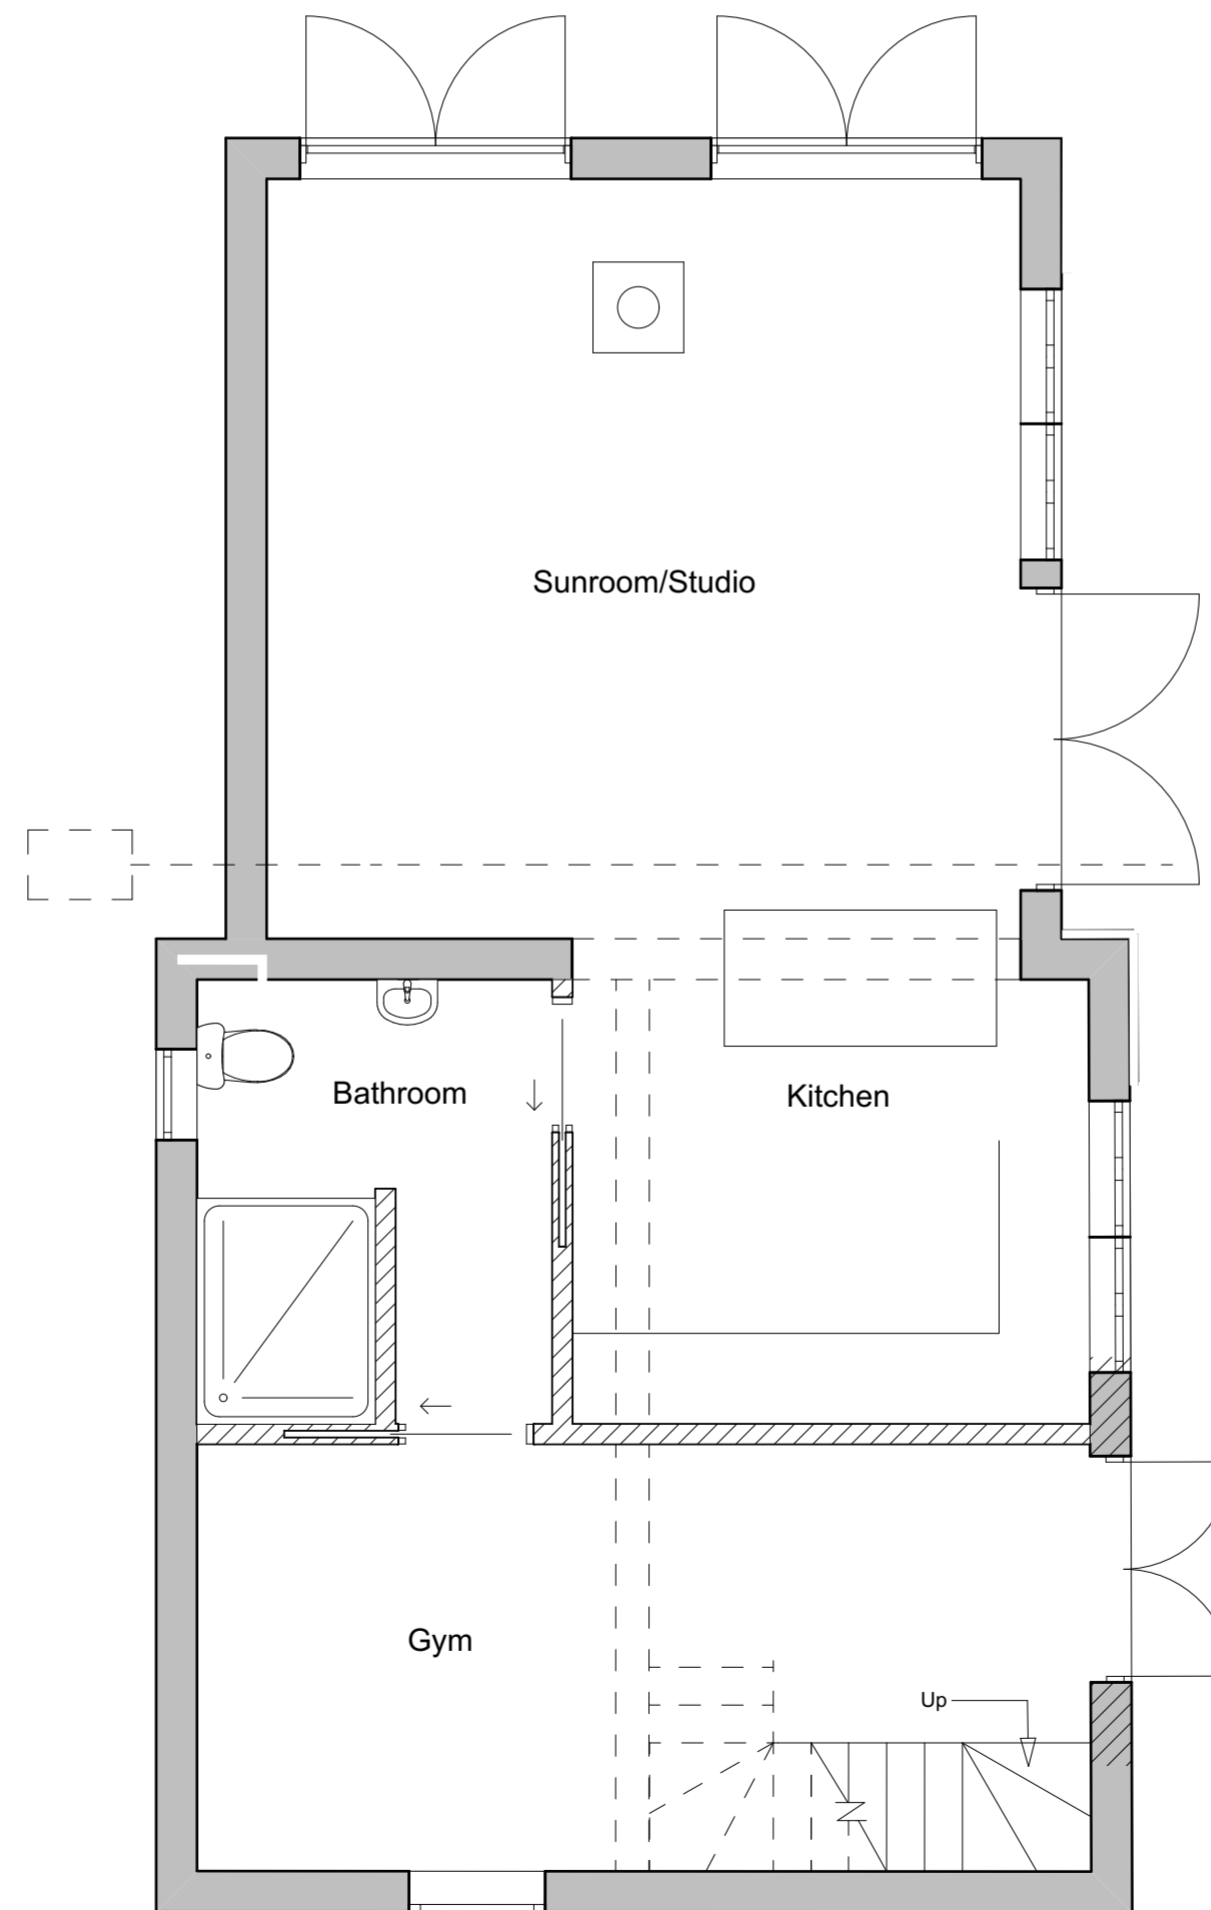

Ground Floor 1:50

**Shrewsbury Architectural**

26 Woodside Drive, Shrewsbury, SY3 9BW  
 (1) 07432 660769  
 alex@shrewsburyarchitectural.co.uk  
 www.shrewsburyarchitectural.co.uk

Client	Donna-Lee Jones
Project	Garage Conversion
Drawing	Proposed Plans & Elevations
Scale	1:50 @ A2 1:100
Date	15.10.21
Drawn by:	Alex Long

Ref: DL - 01 No. 02