




EAST ELEVATION

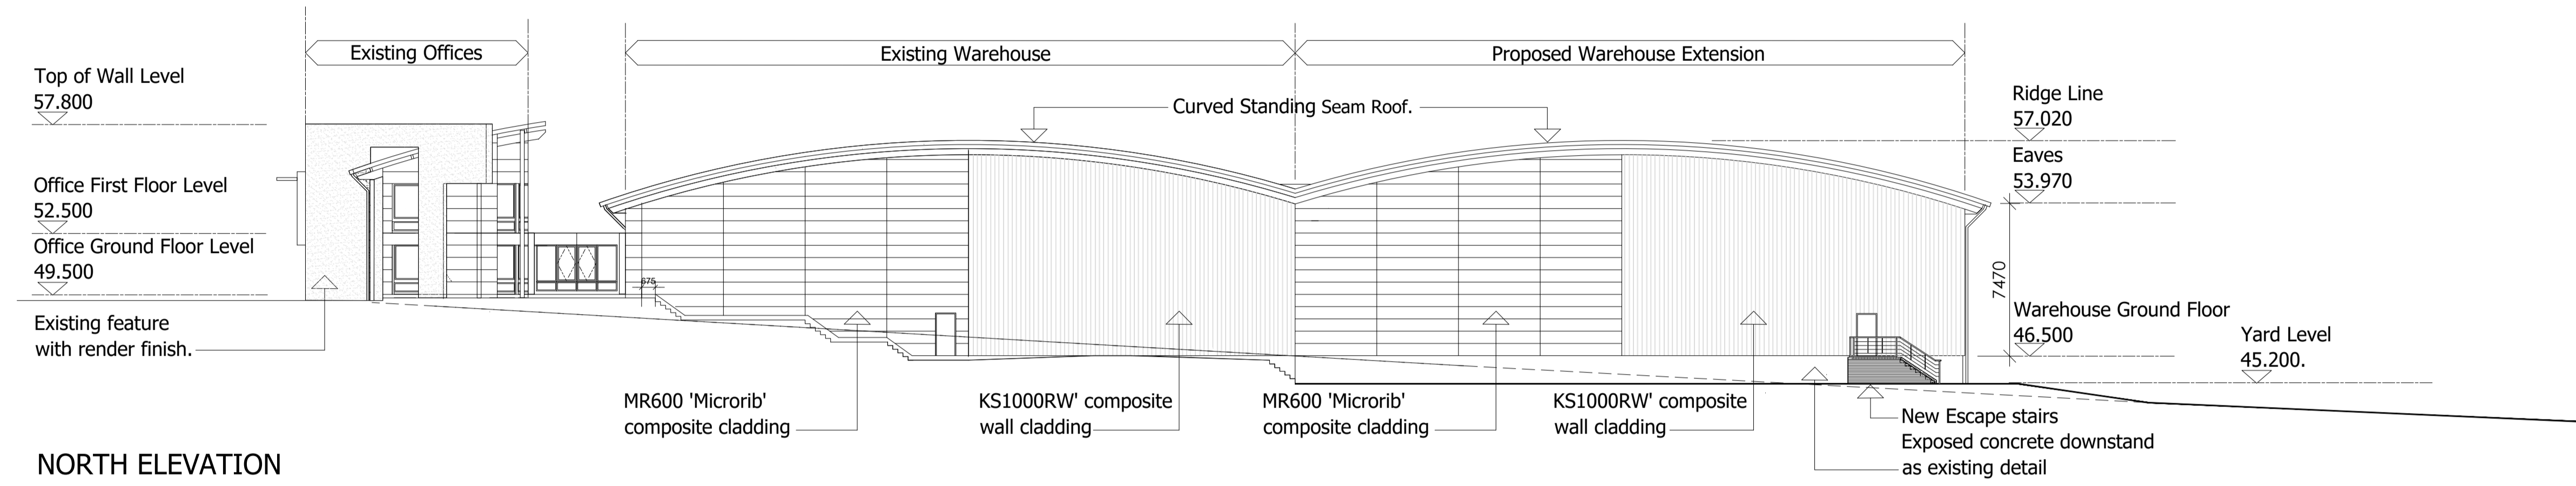

NORTH ELEVATION

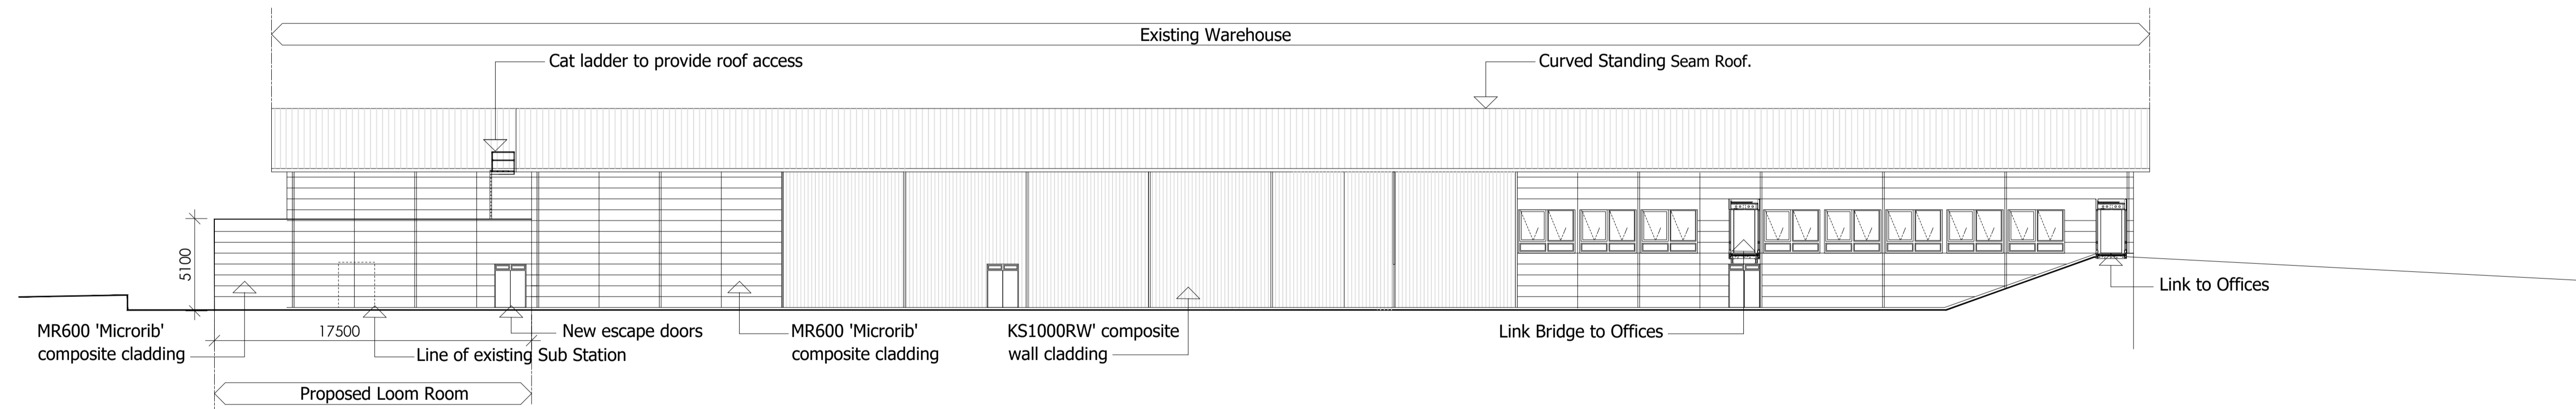

WEST ELEVATION

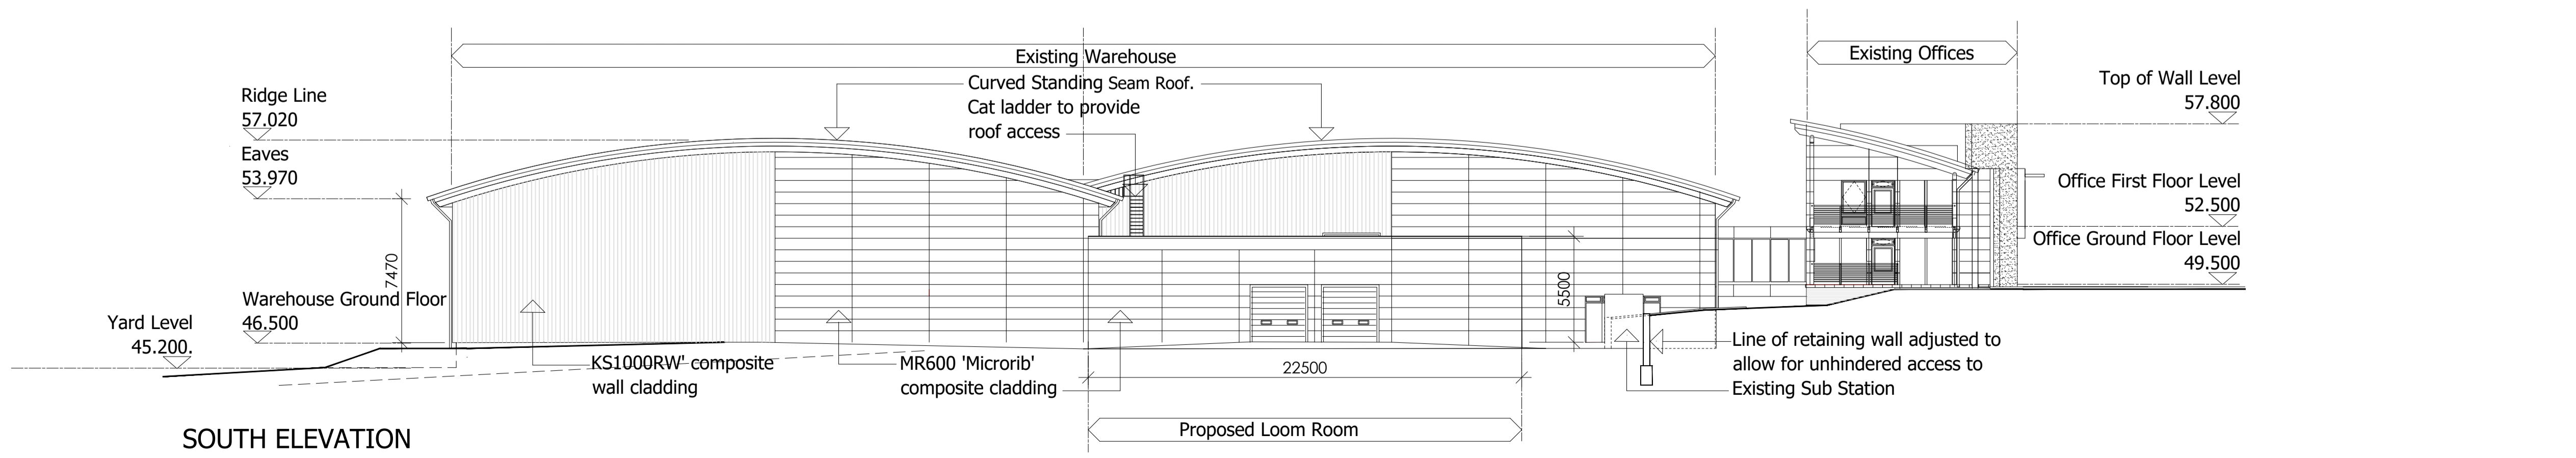

SOUTH ELEVATION



Scale Bar

NOTES

- Finishes
 Roof
 Warehouse
 Standing seam roof.
 Roof and fascia colour; Albatross 18B17
- Wall Cladding
 Type A - MR600 Microrib composite wall cladding system by Kingspan Ltd.
 Type B - KS1000RW composite wall cladding system by Kingspan Ltd.
 Cladding colour; Albatross 18B17
- Escape Stairs
 Escape stairs as existing with facing brickwork side walls: Baggeridge Blue Engineer class B to BS 921.
 Bond: stretcher, Mortar: flush,
- Loading Bays
 New Loading Bay with Hydraulic leveller, Door and curtains all to match existing

A Notes Amended		12.07.21 RP
revisions		
PLANNING		
w4 architects ltd		
The Old Vicarage Shalford Essex CM7 5HH		
Project	Job Number 107	
William Armes Church Field Road, Sudbury, CO10 2YA		
Client	William Armes	
Drawing Title	Drawing Size A1	
Proposed Warehouse Extensions Proposed Elevations		
Drawn RP	Date July 2021	Scale 1:200@A1
Reviewed by CW	Drawing No. 107 PL 05	Rev. A