




EAST ELEVATION

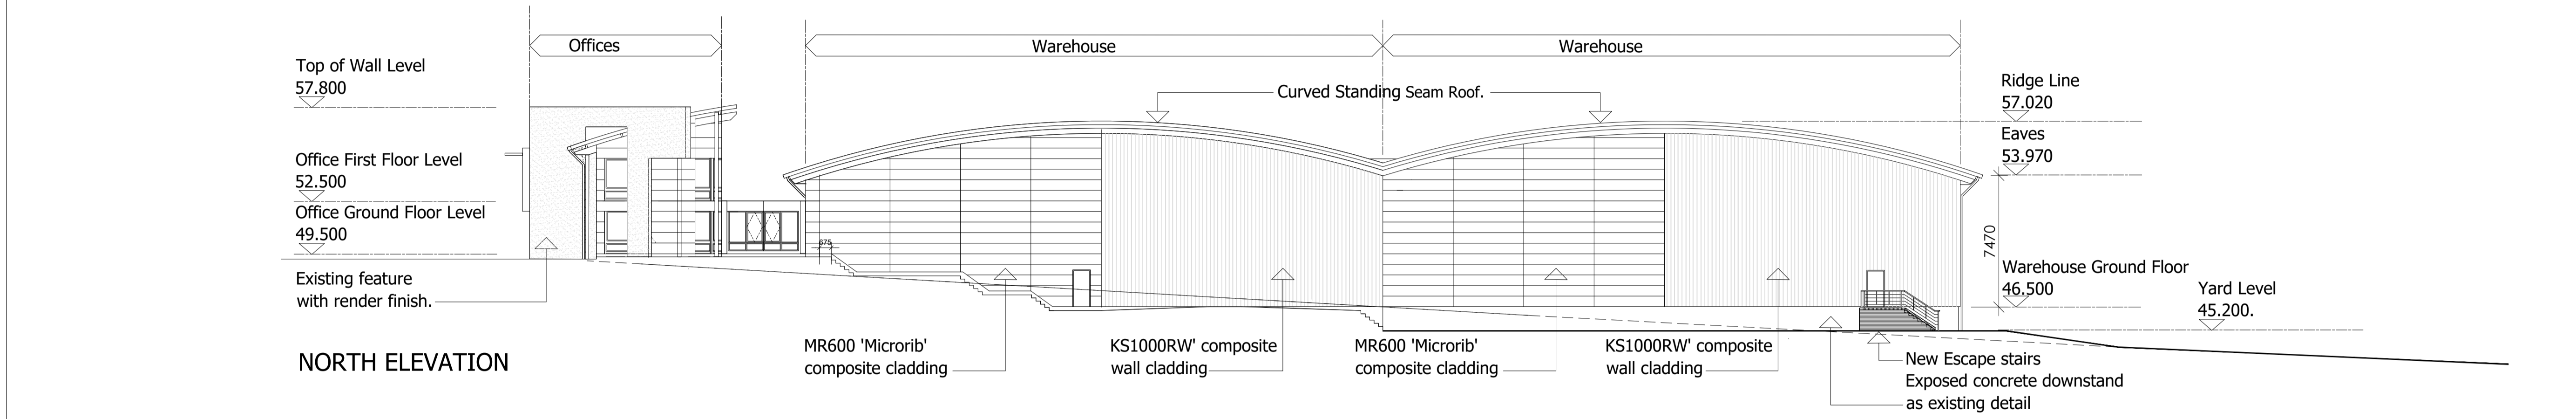

NORTH ELEVATION

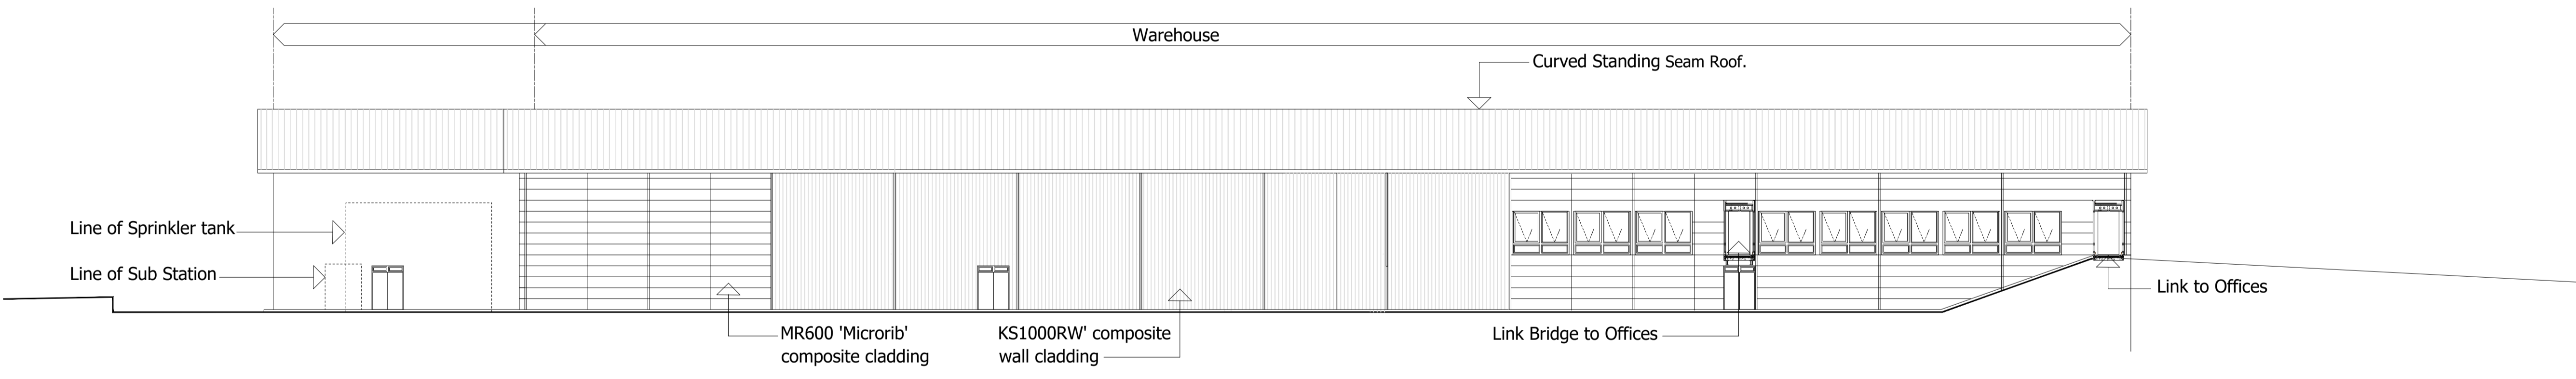

WEST ELEVATION

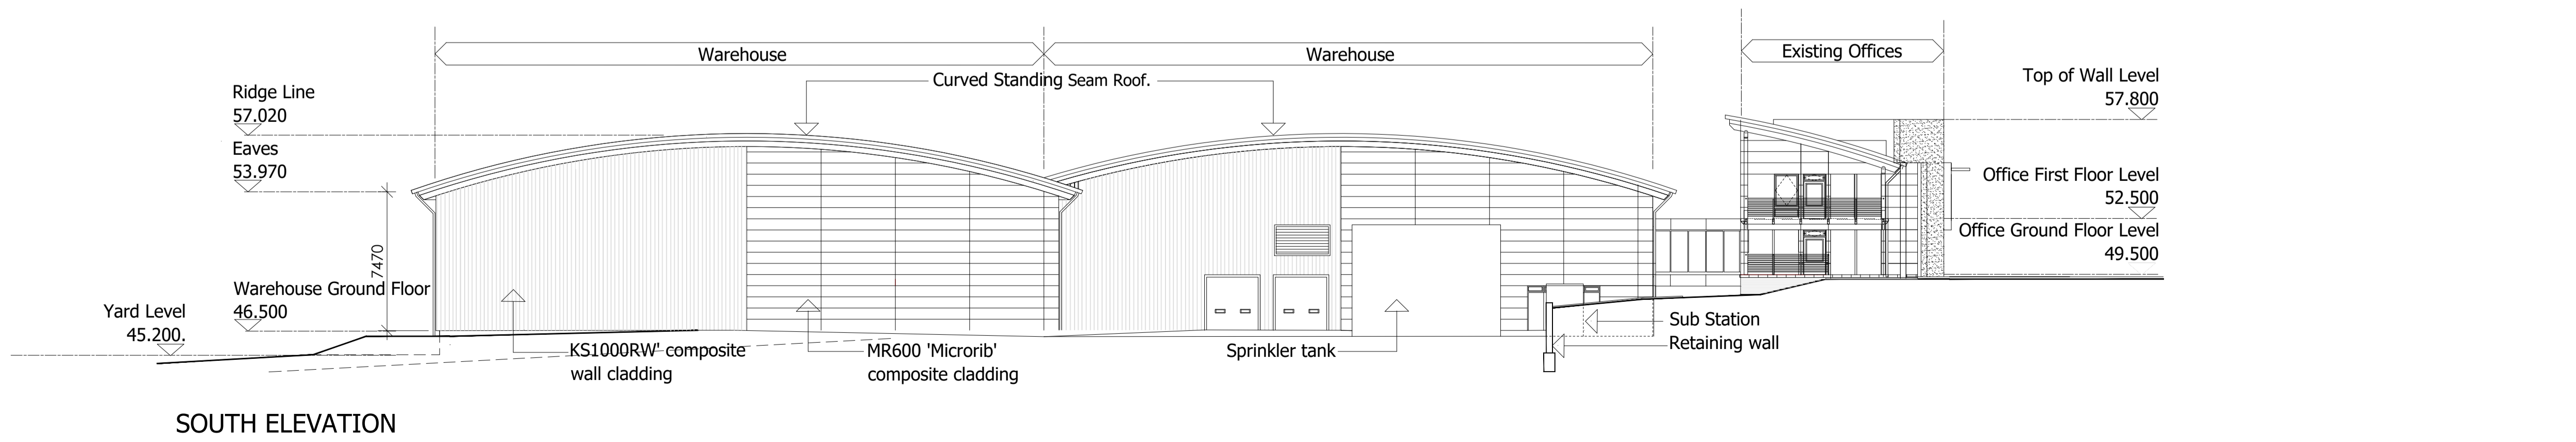

SOUTH ELEVATION



Scale Bar

NOTES

Finishes
 Roof
 Warehouse
 Standing seam roof.
 Roof and fascia colour; Albatross 18B17

Wall Cladding
 Type A - MR600 Microrib composite wall cladding system by Kingspan Ltd.
 Type B - KS1000RW composite wall cladding system by Kingspan Ltd.
 Cladding colour; Albatross 18B17

Escape Stairs
 Escape stairs as existing with facing brickwork side walls: Baggeridge Blue Engineer class B to BS 921.
 Bond: stretcher, Mortar: flush,

Loading Bays
 New Loading Bay with Hydraulic leveller, Door and curtains all to match existing

A Notes Amended 12.07.21 RP
 REVISIONS

PLANNING

w4 architects ltd
 The Old Vicarage Shalford
 Essex CM7 5HH

Project Job Number 107
 William Armes
 Church Field Road, Sudbury, CO10 2YA

Client
 William Armes

Drawing Title Drawing Size A1
 Proposed Warehouse Extensions
 Existing Elevations

Drawn RP	Date July 2021	Scale 1:200@A1	Cadfile Proposed
Reviewed by CW	Drawing No. 107 PL 03	Rev. A	