




EXISTING FRONT ELEVATION 1:100




EXISTING SIDE ELEVATION 1:100

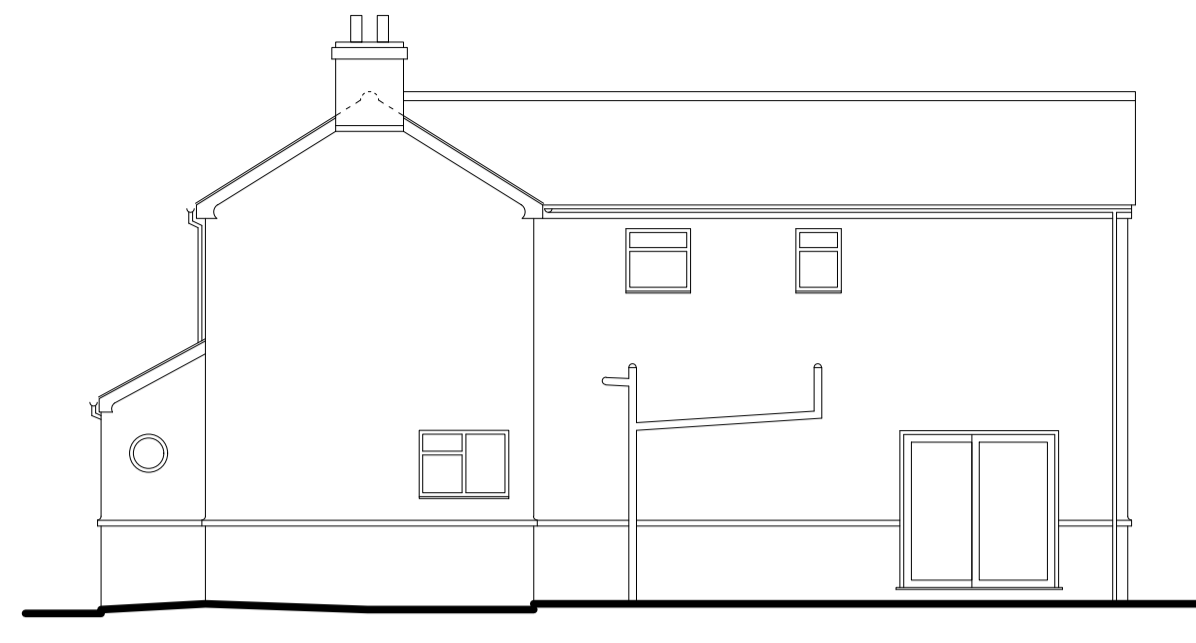


EXISTING REAR ELEVATION 1:100




EXISTING SIDE ELEVATION 1:100

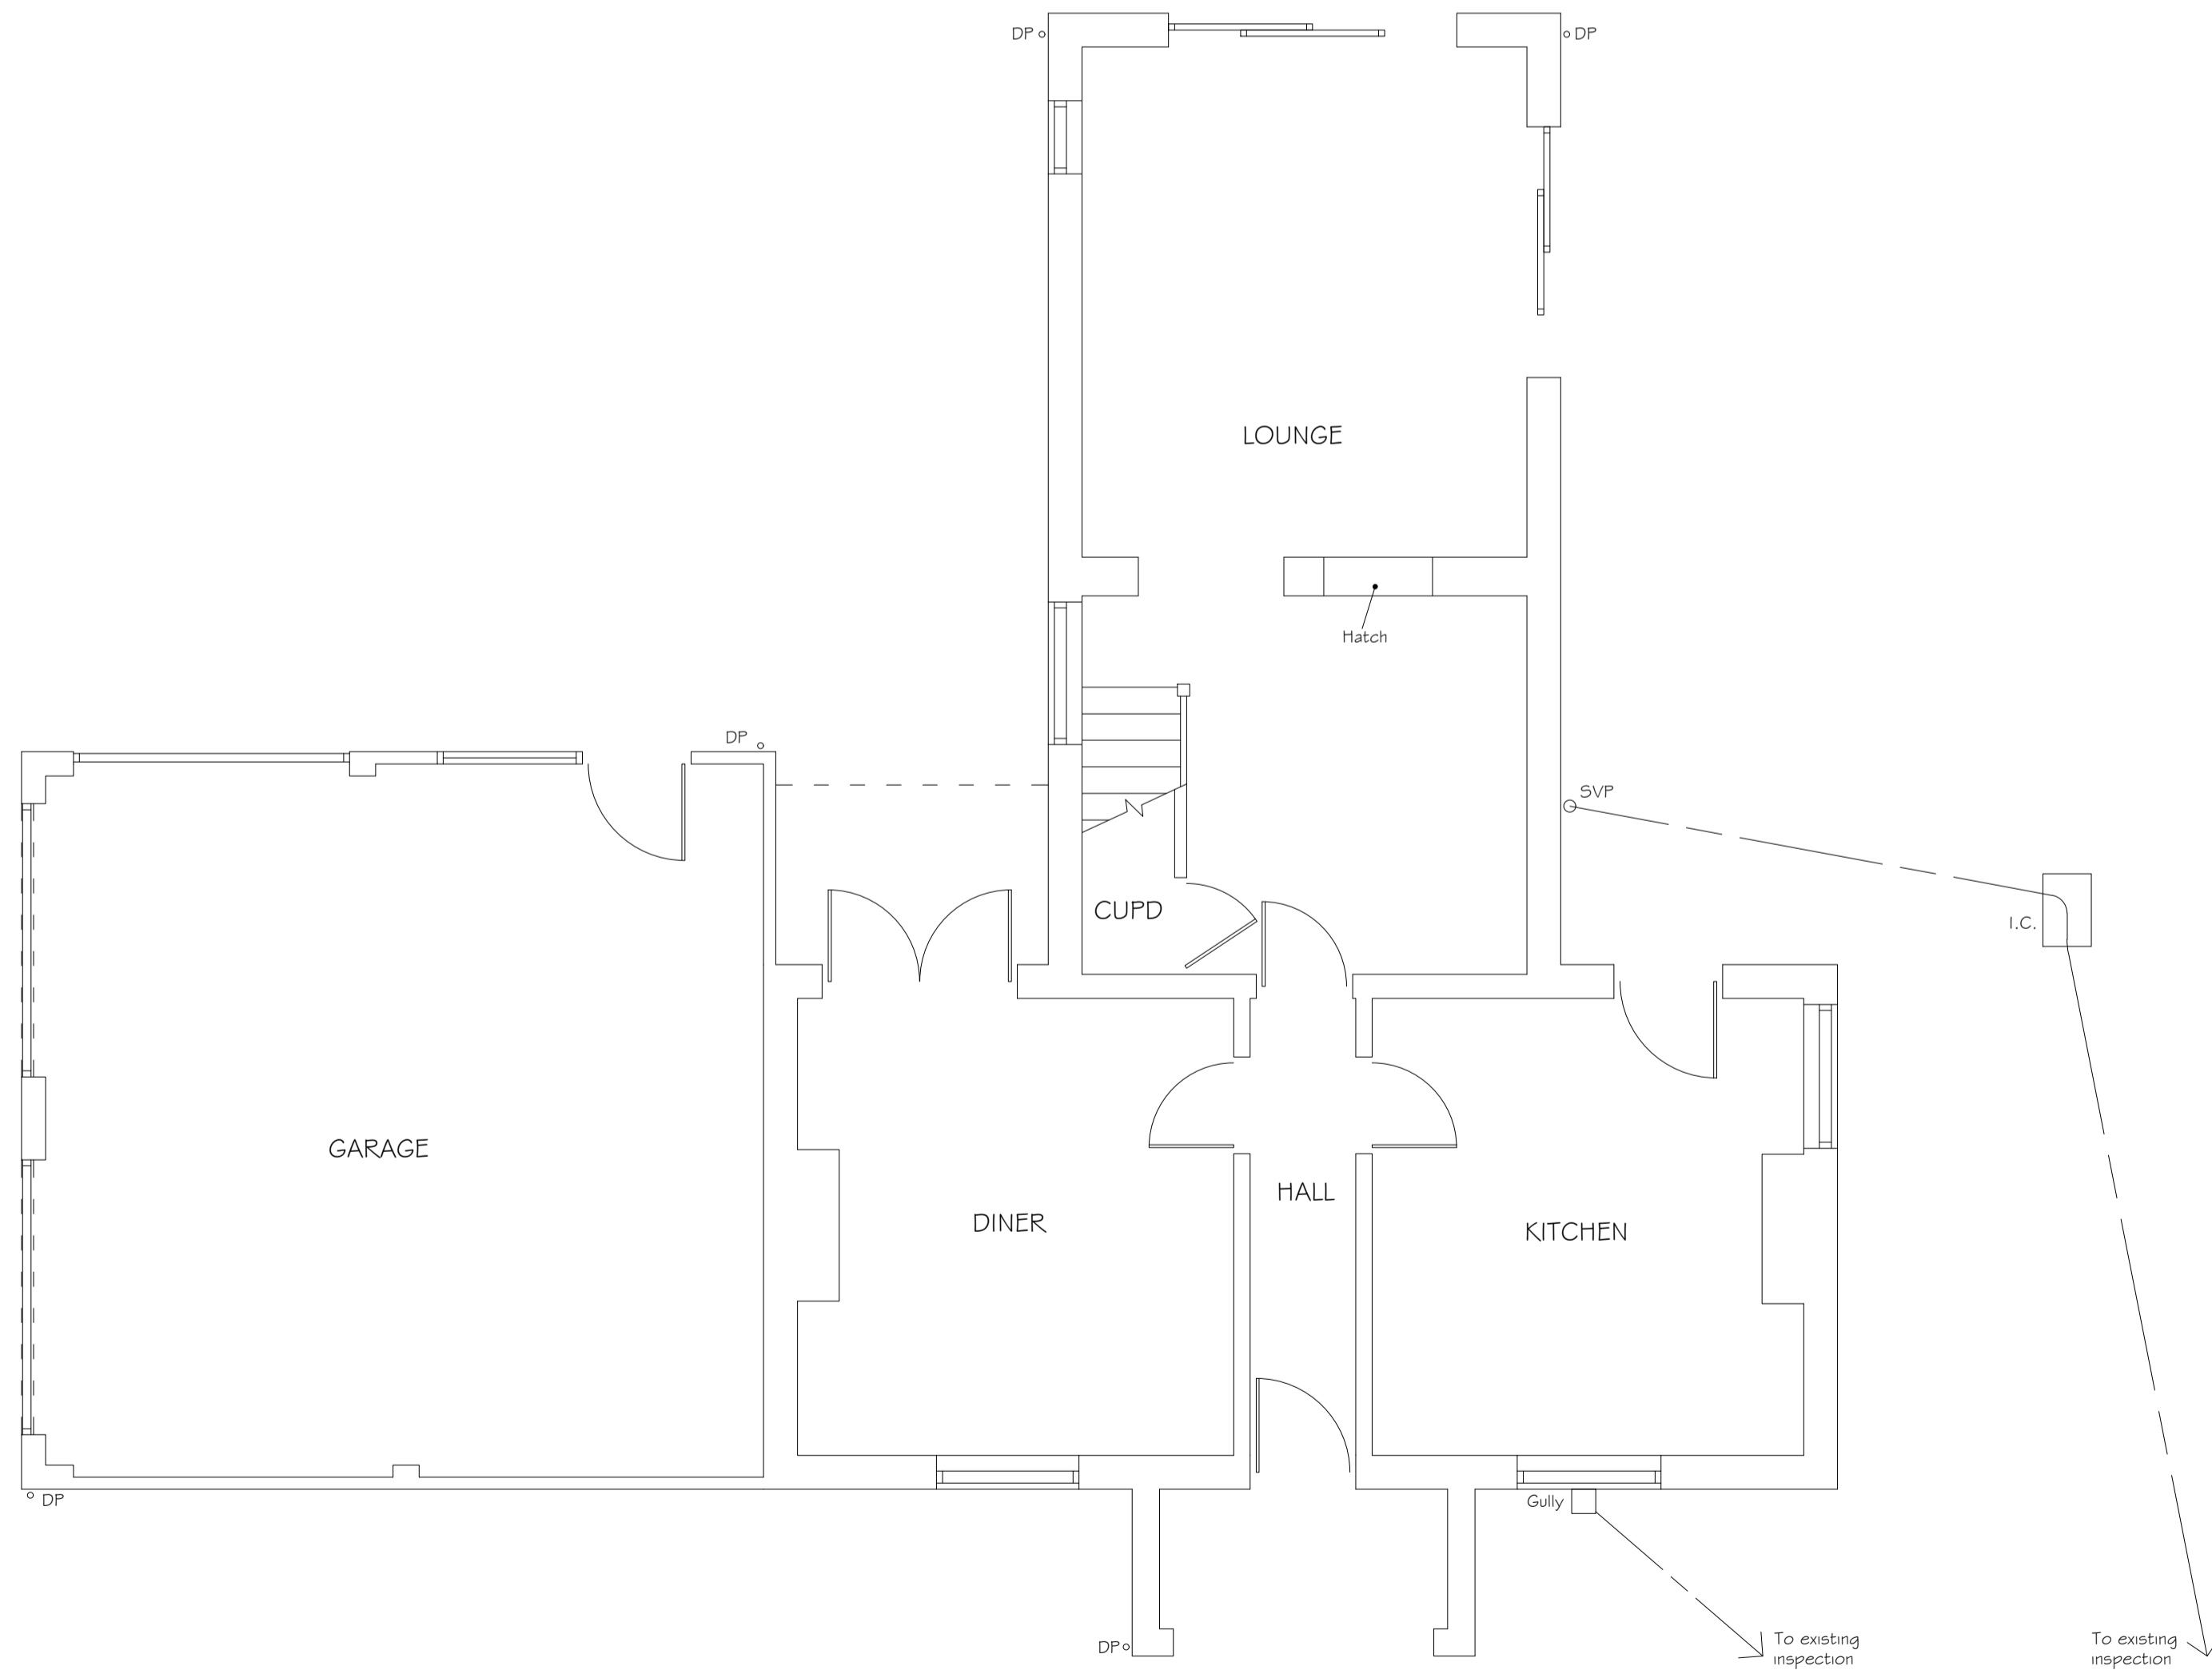

EXISTING GROUND FLOOR PLAN 1:50

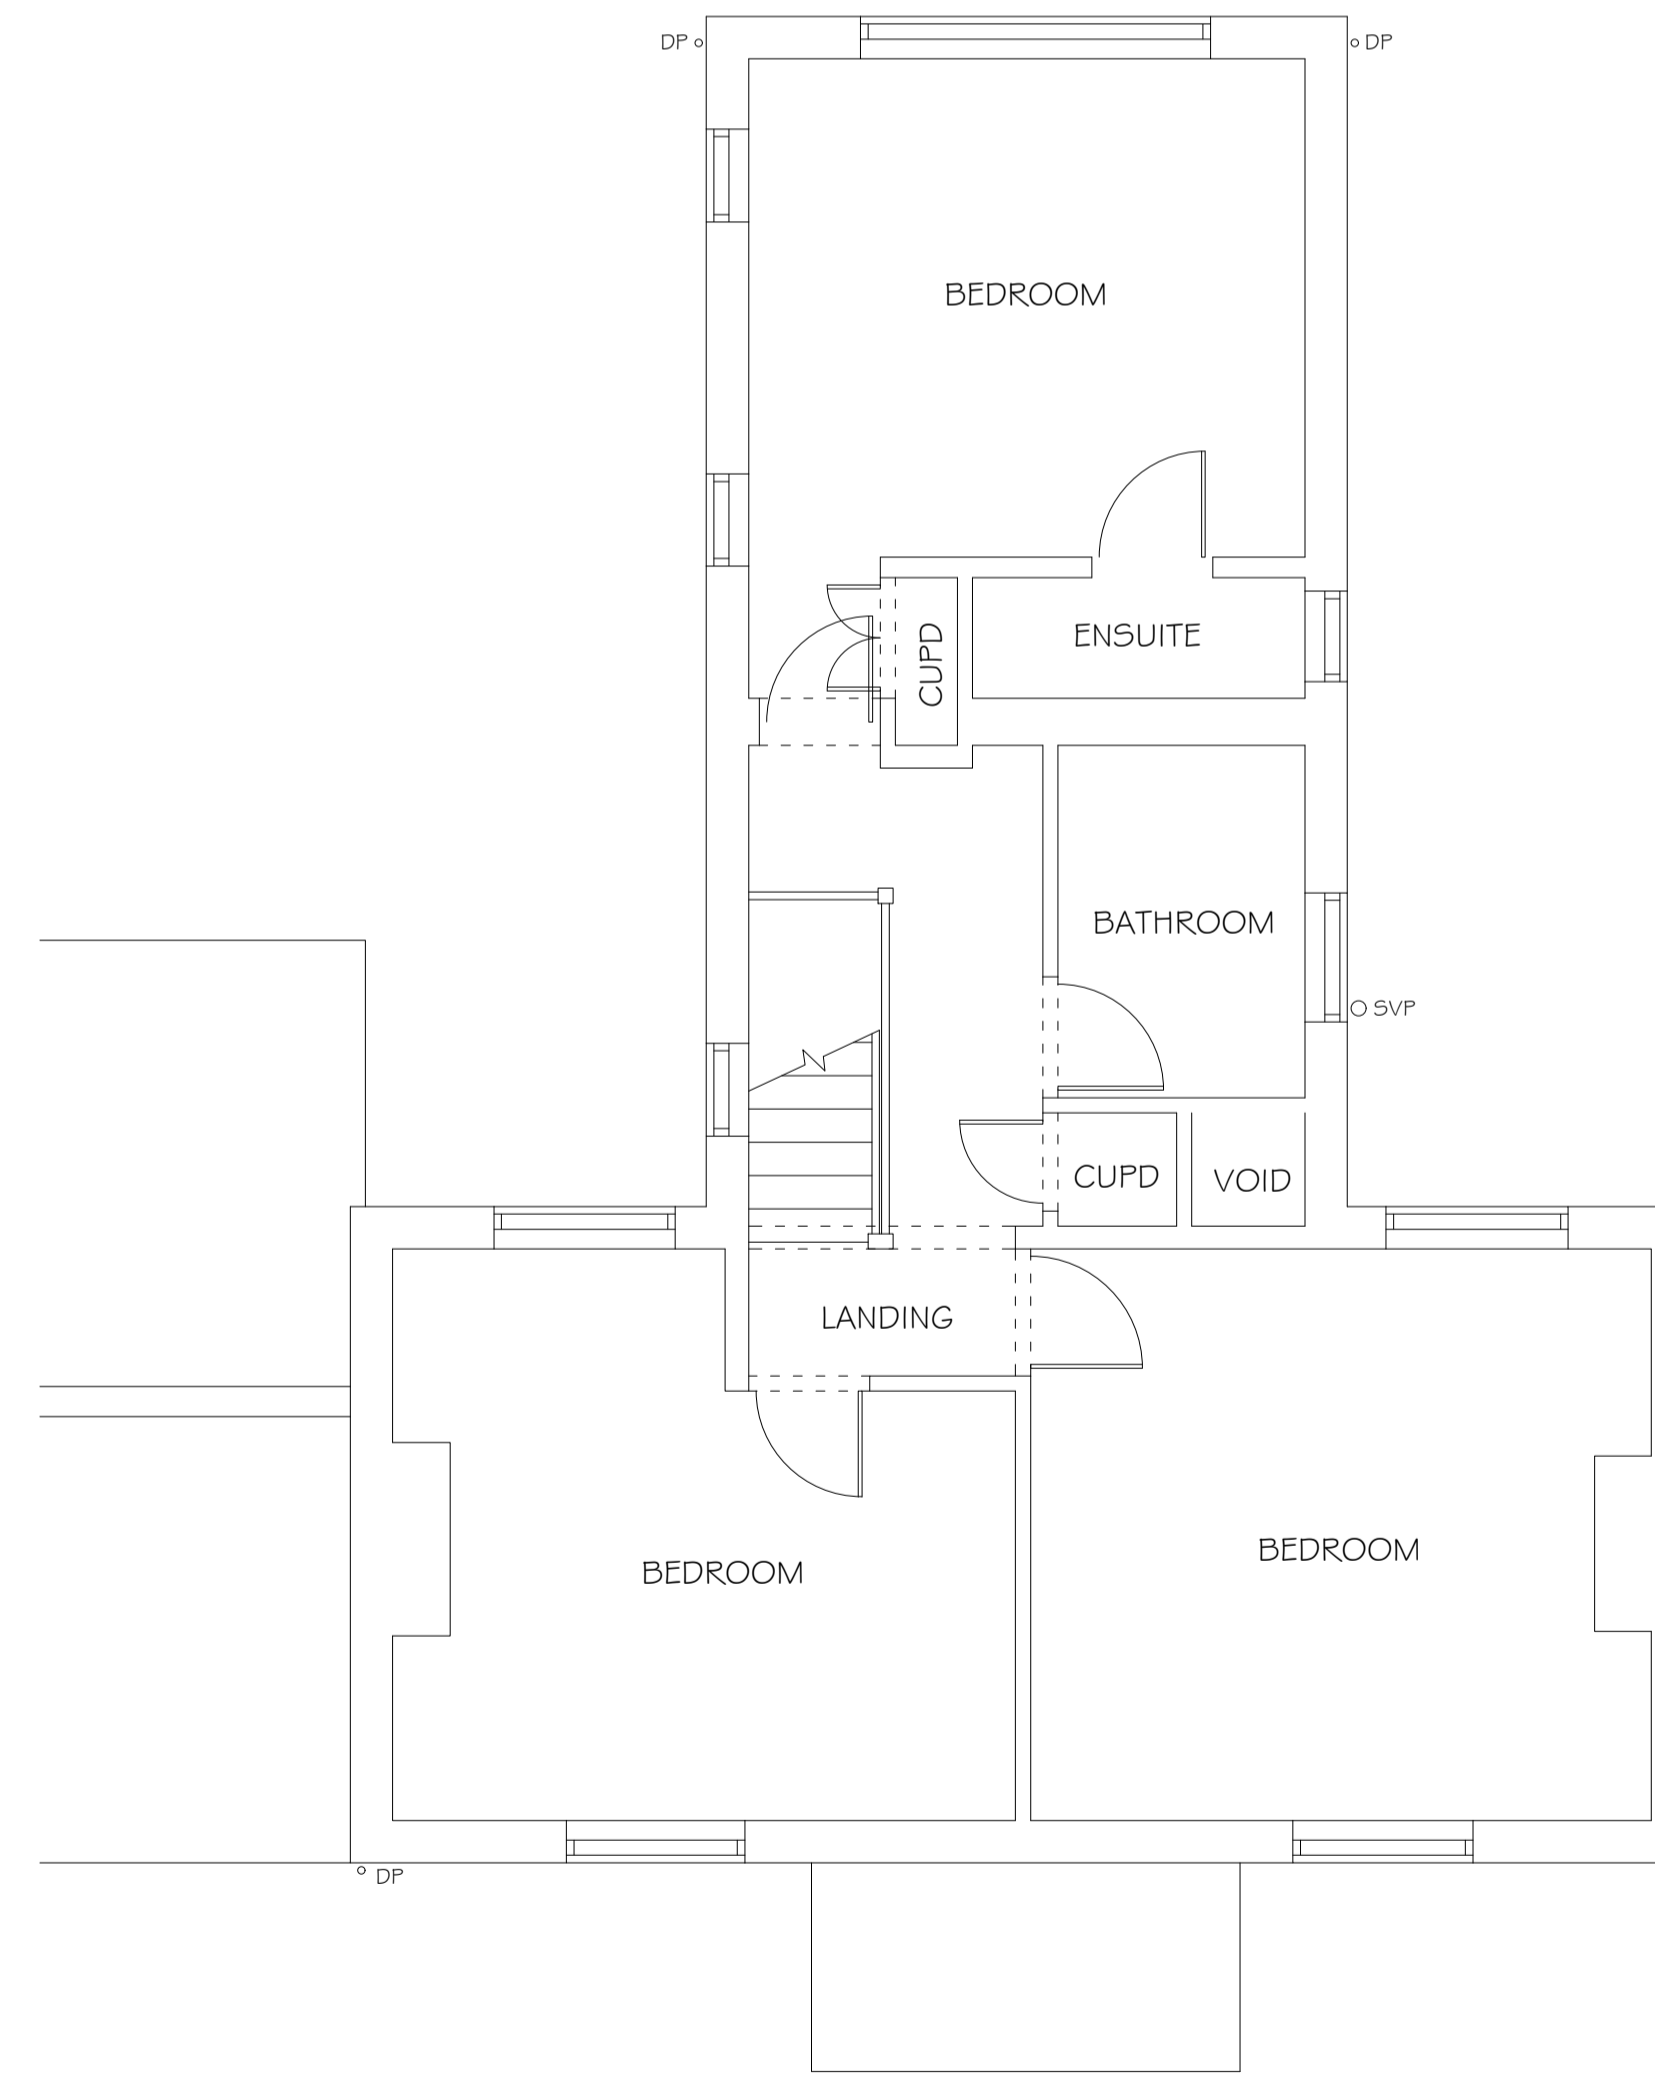

EXISTING FIRST FLOOR PLAN 1:50

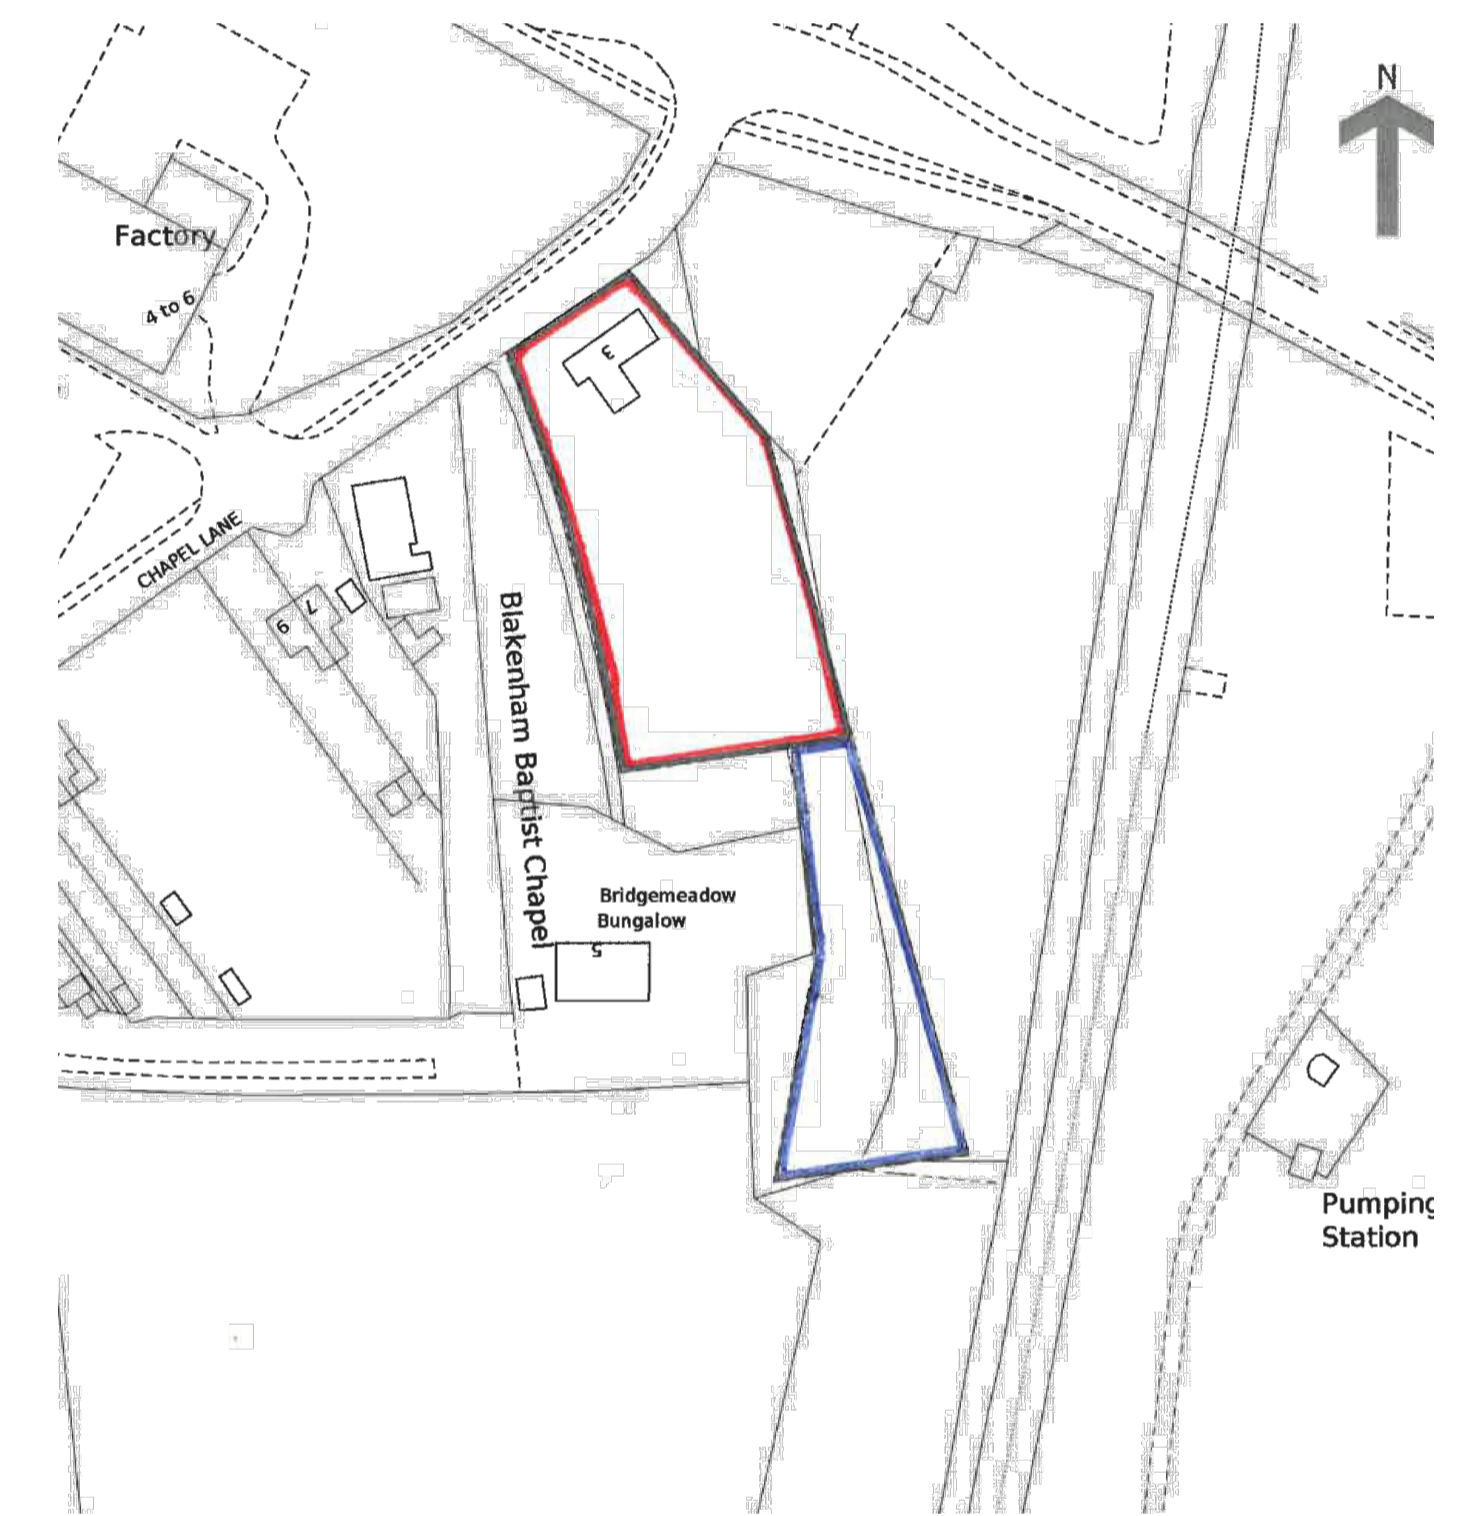

LOCATION PLAN 1:1250


**ARCHITECTURAL
BUILDING
DESIGN
SERVICES**



DAVID HART ABEng.

Unit 15
Epsilon House
West Road
Ipswich
Suffolk
IP3 9FJ
Tel: 01473 276147
Fax: 01473 276101
Mob: 07919055797
E-mail: info@abds.org.uk
Website: www.abds.org.uk

Client Name and Site Address
Mr and Mrs A Bagley
3 Chapel Lane
Great Blakenham
Ipswich
Suffolk
IP6 0JJ

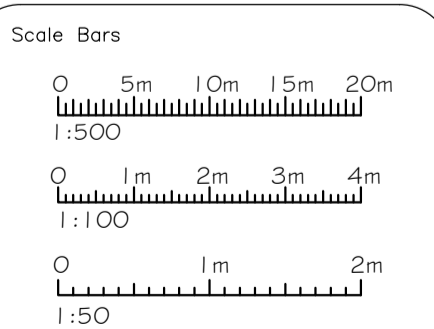

Project	Existing								
Drawing Number	21/07/0090	Scales	1:50, 1:100, 1:1250	Paper Size	A1	Revisions	A	Drawn	B,B