




Section A-A East

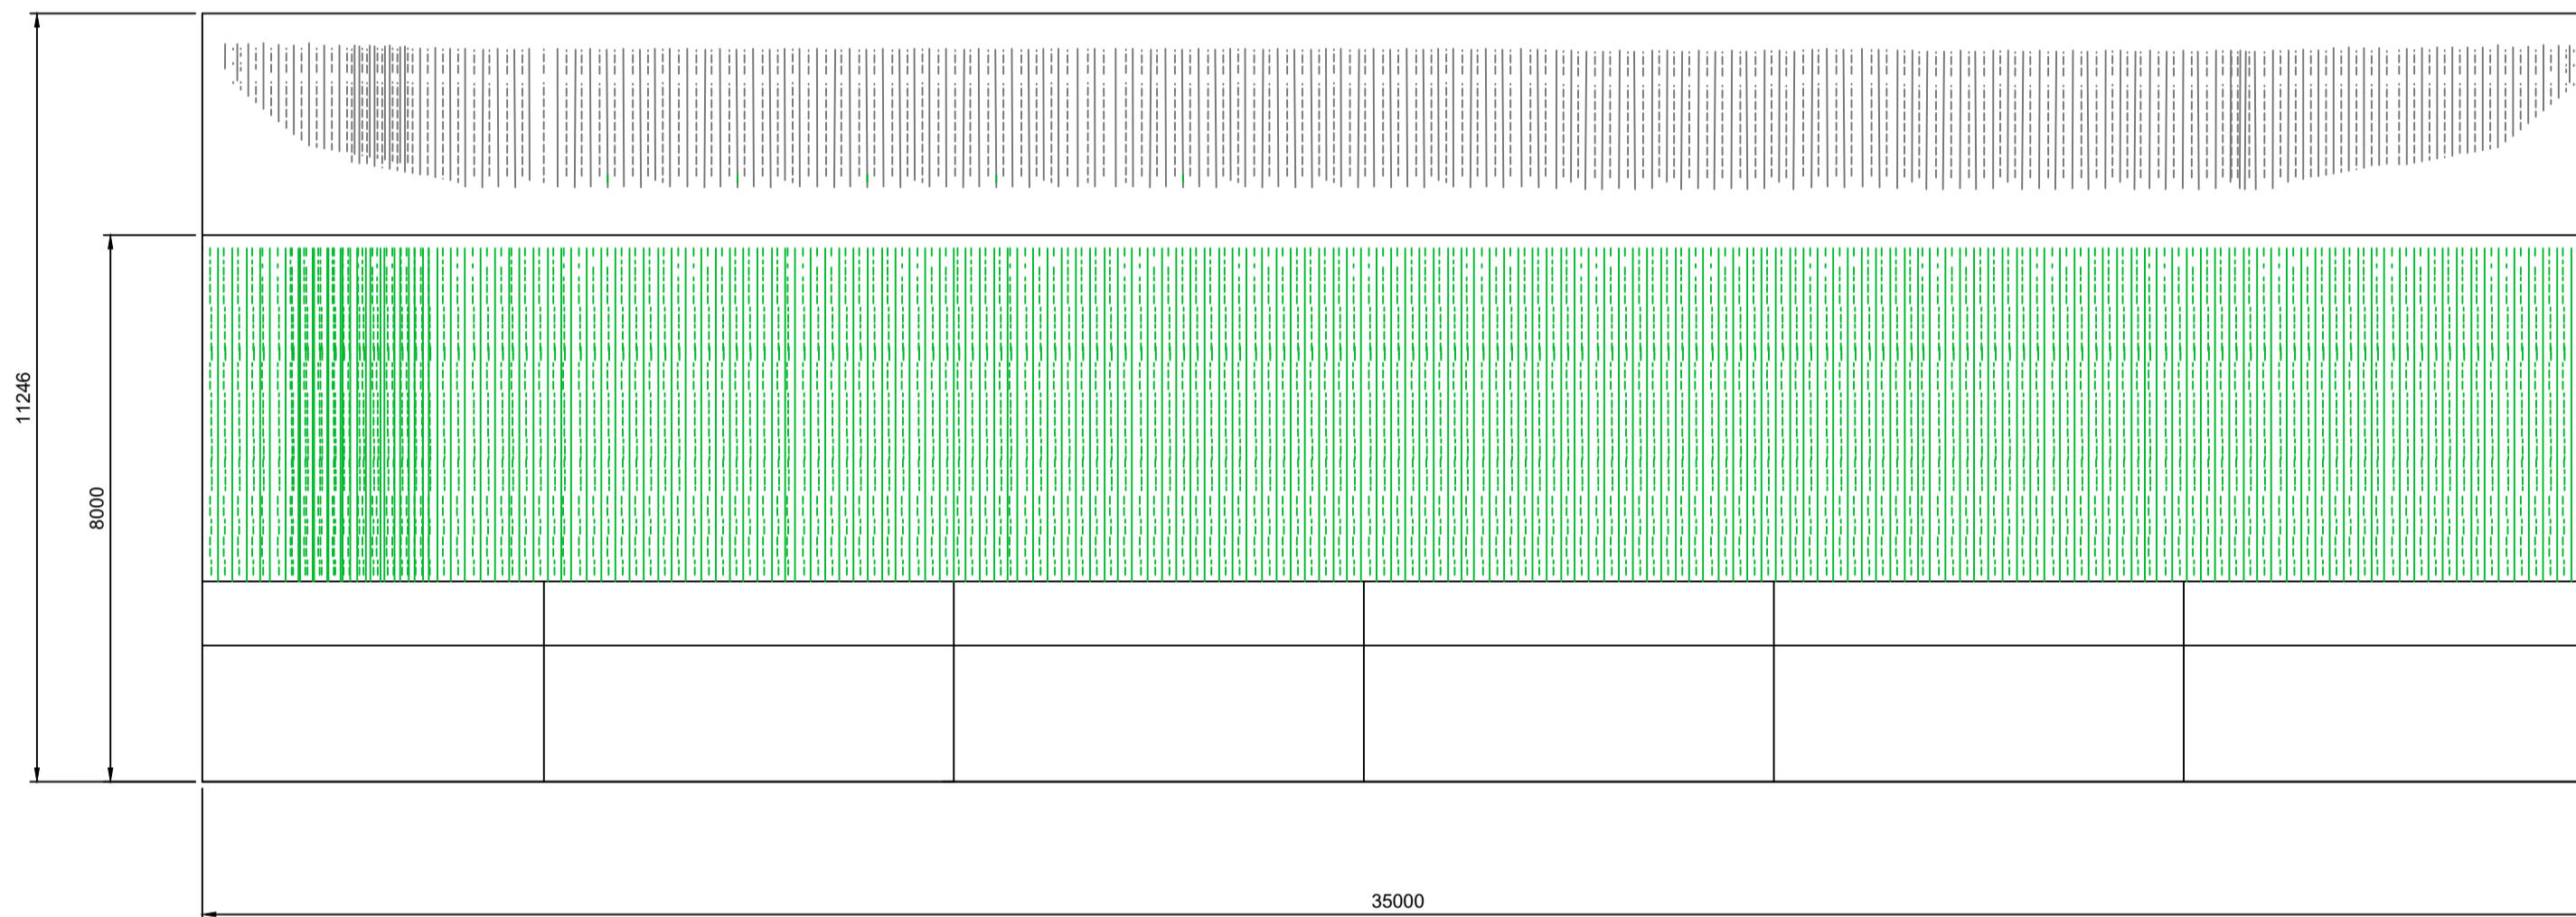




Section E-E West

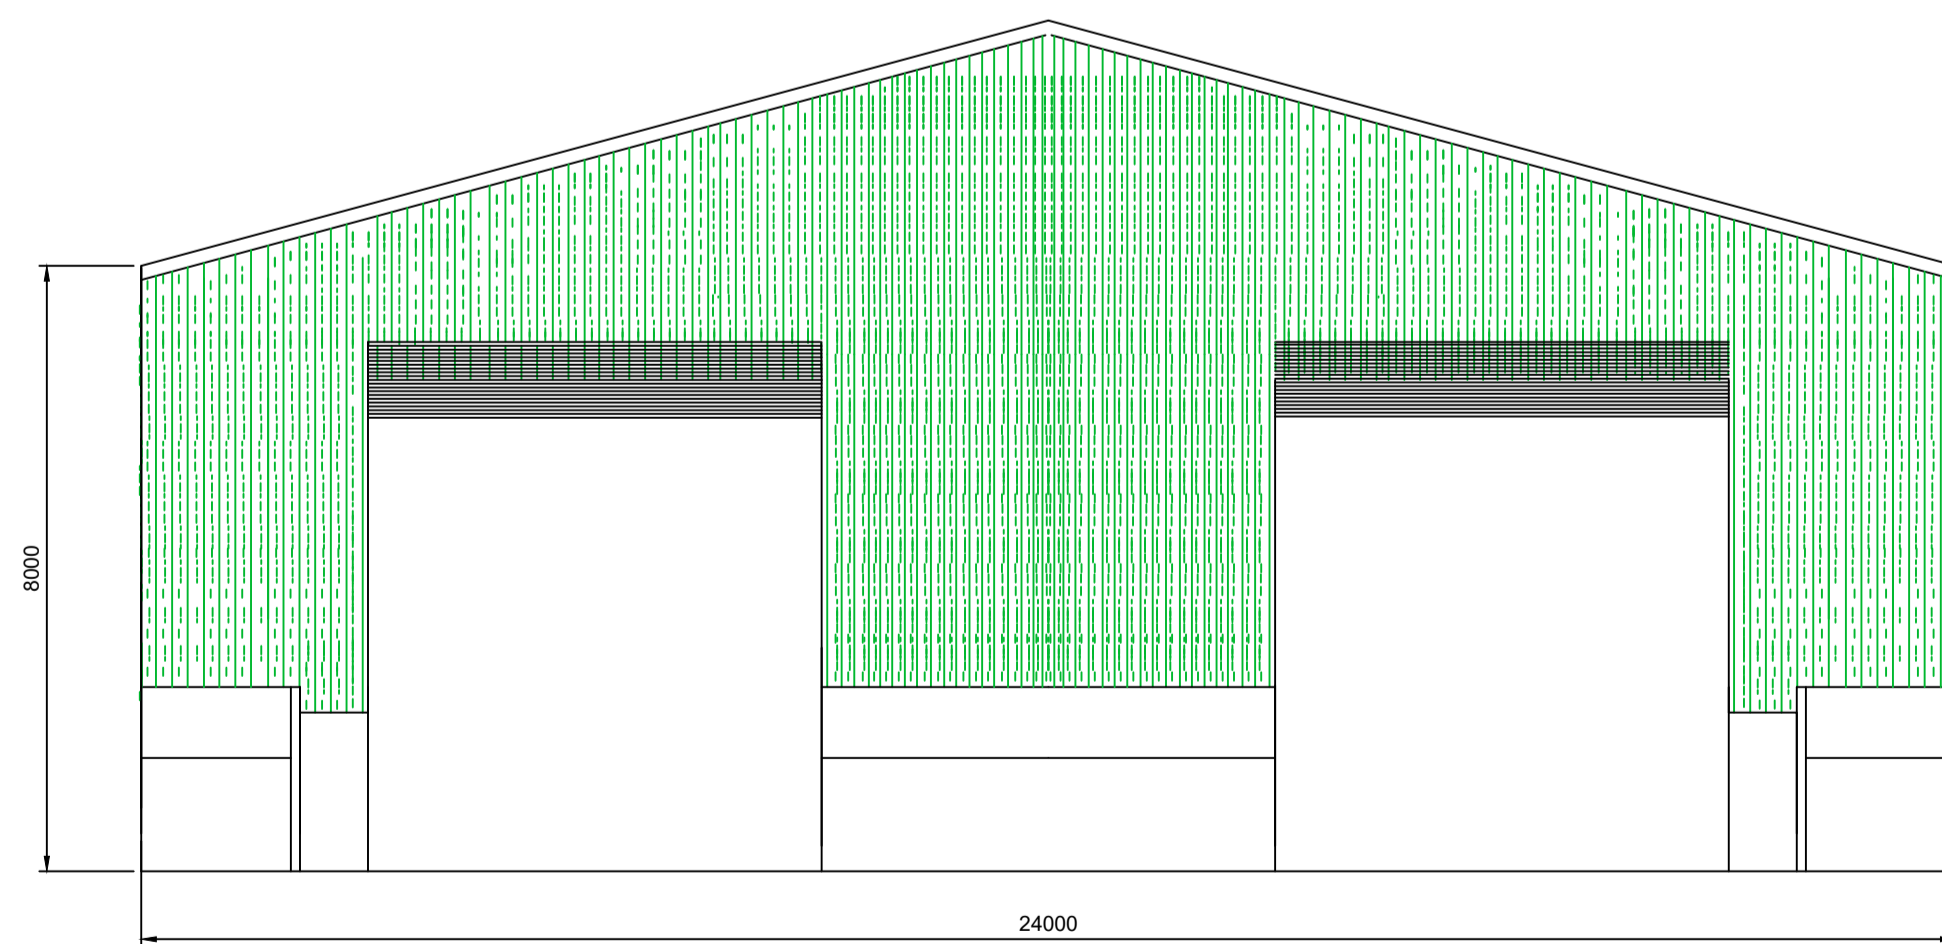

Section D-D North

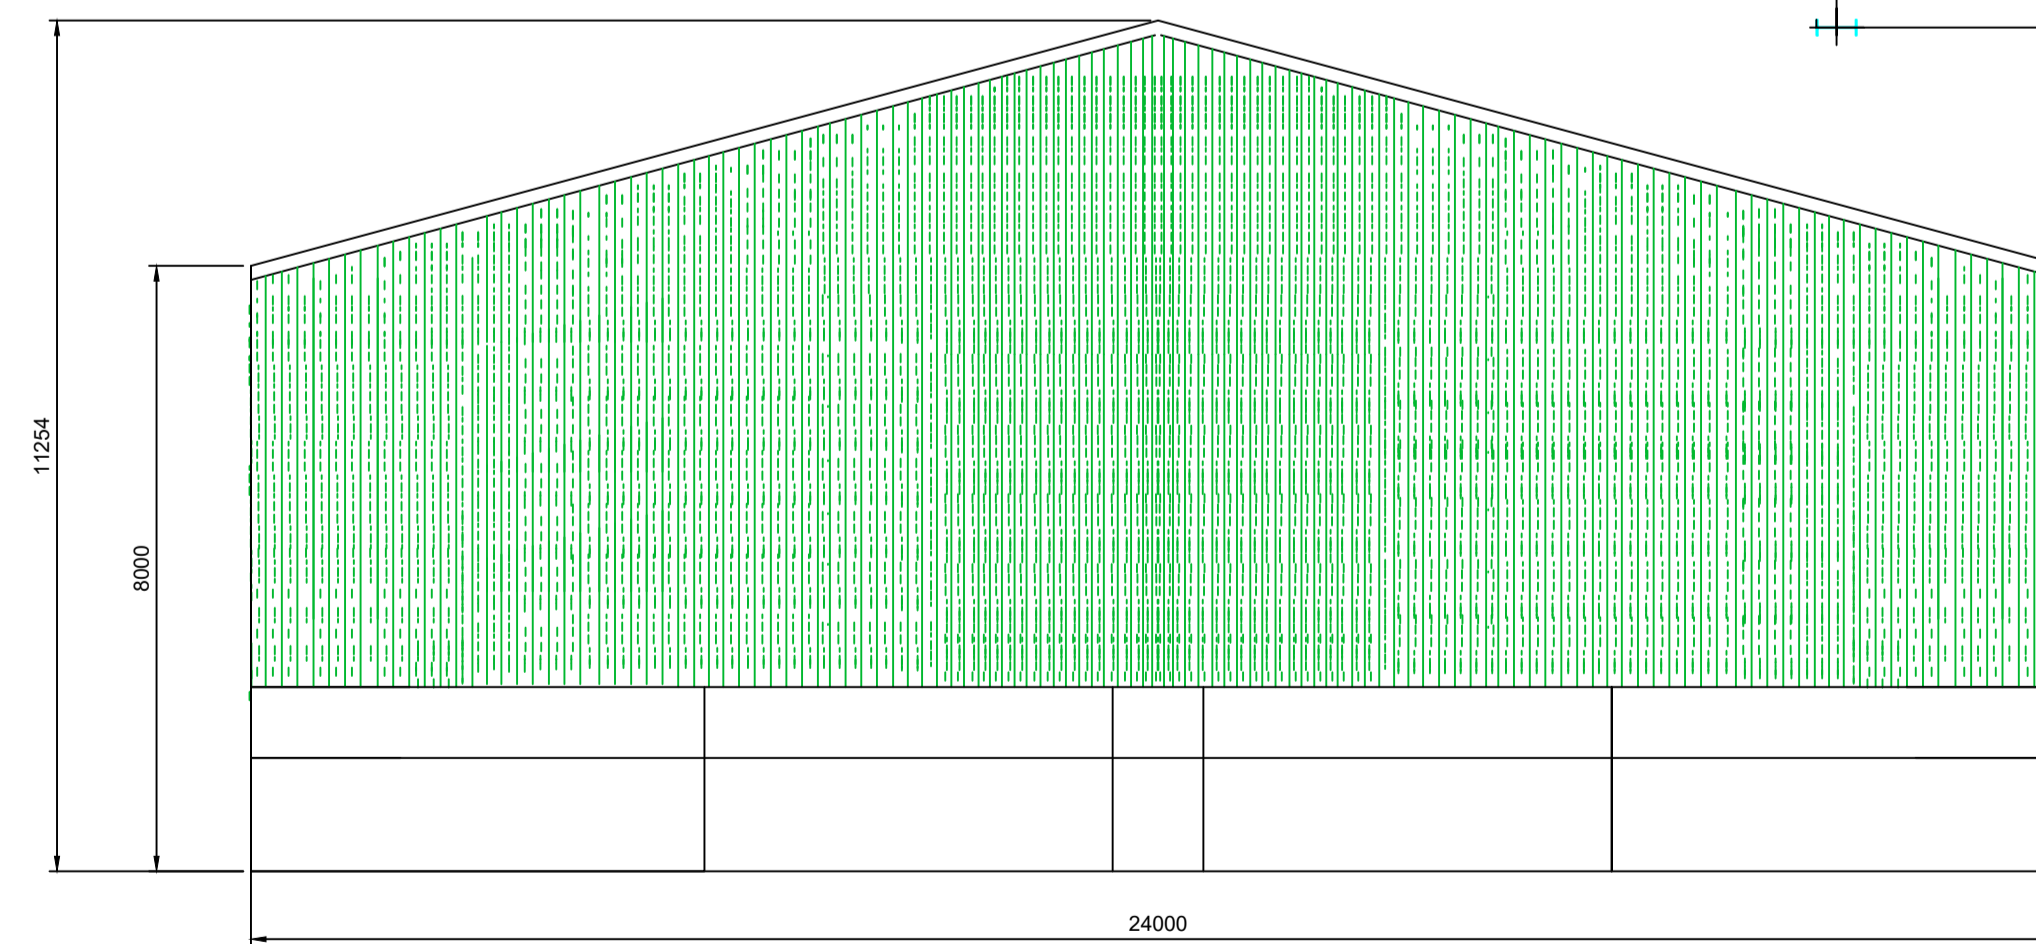

Section B-B South

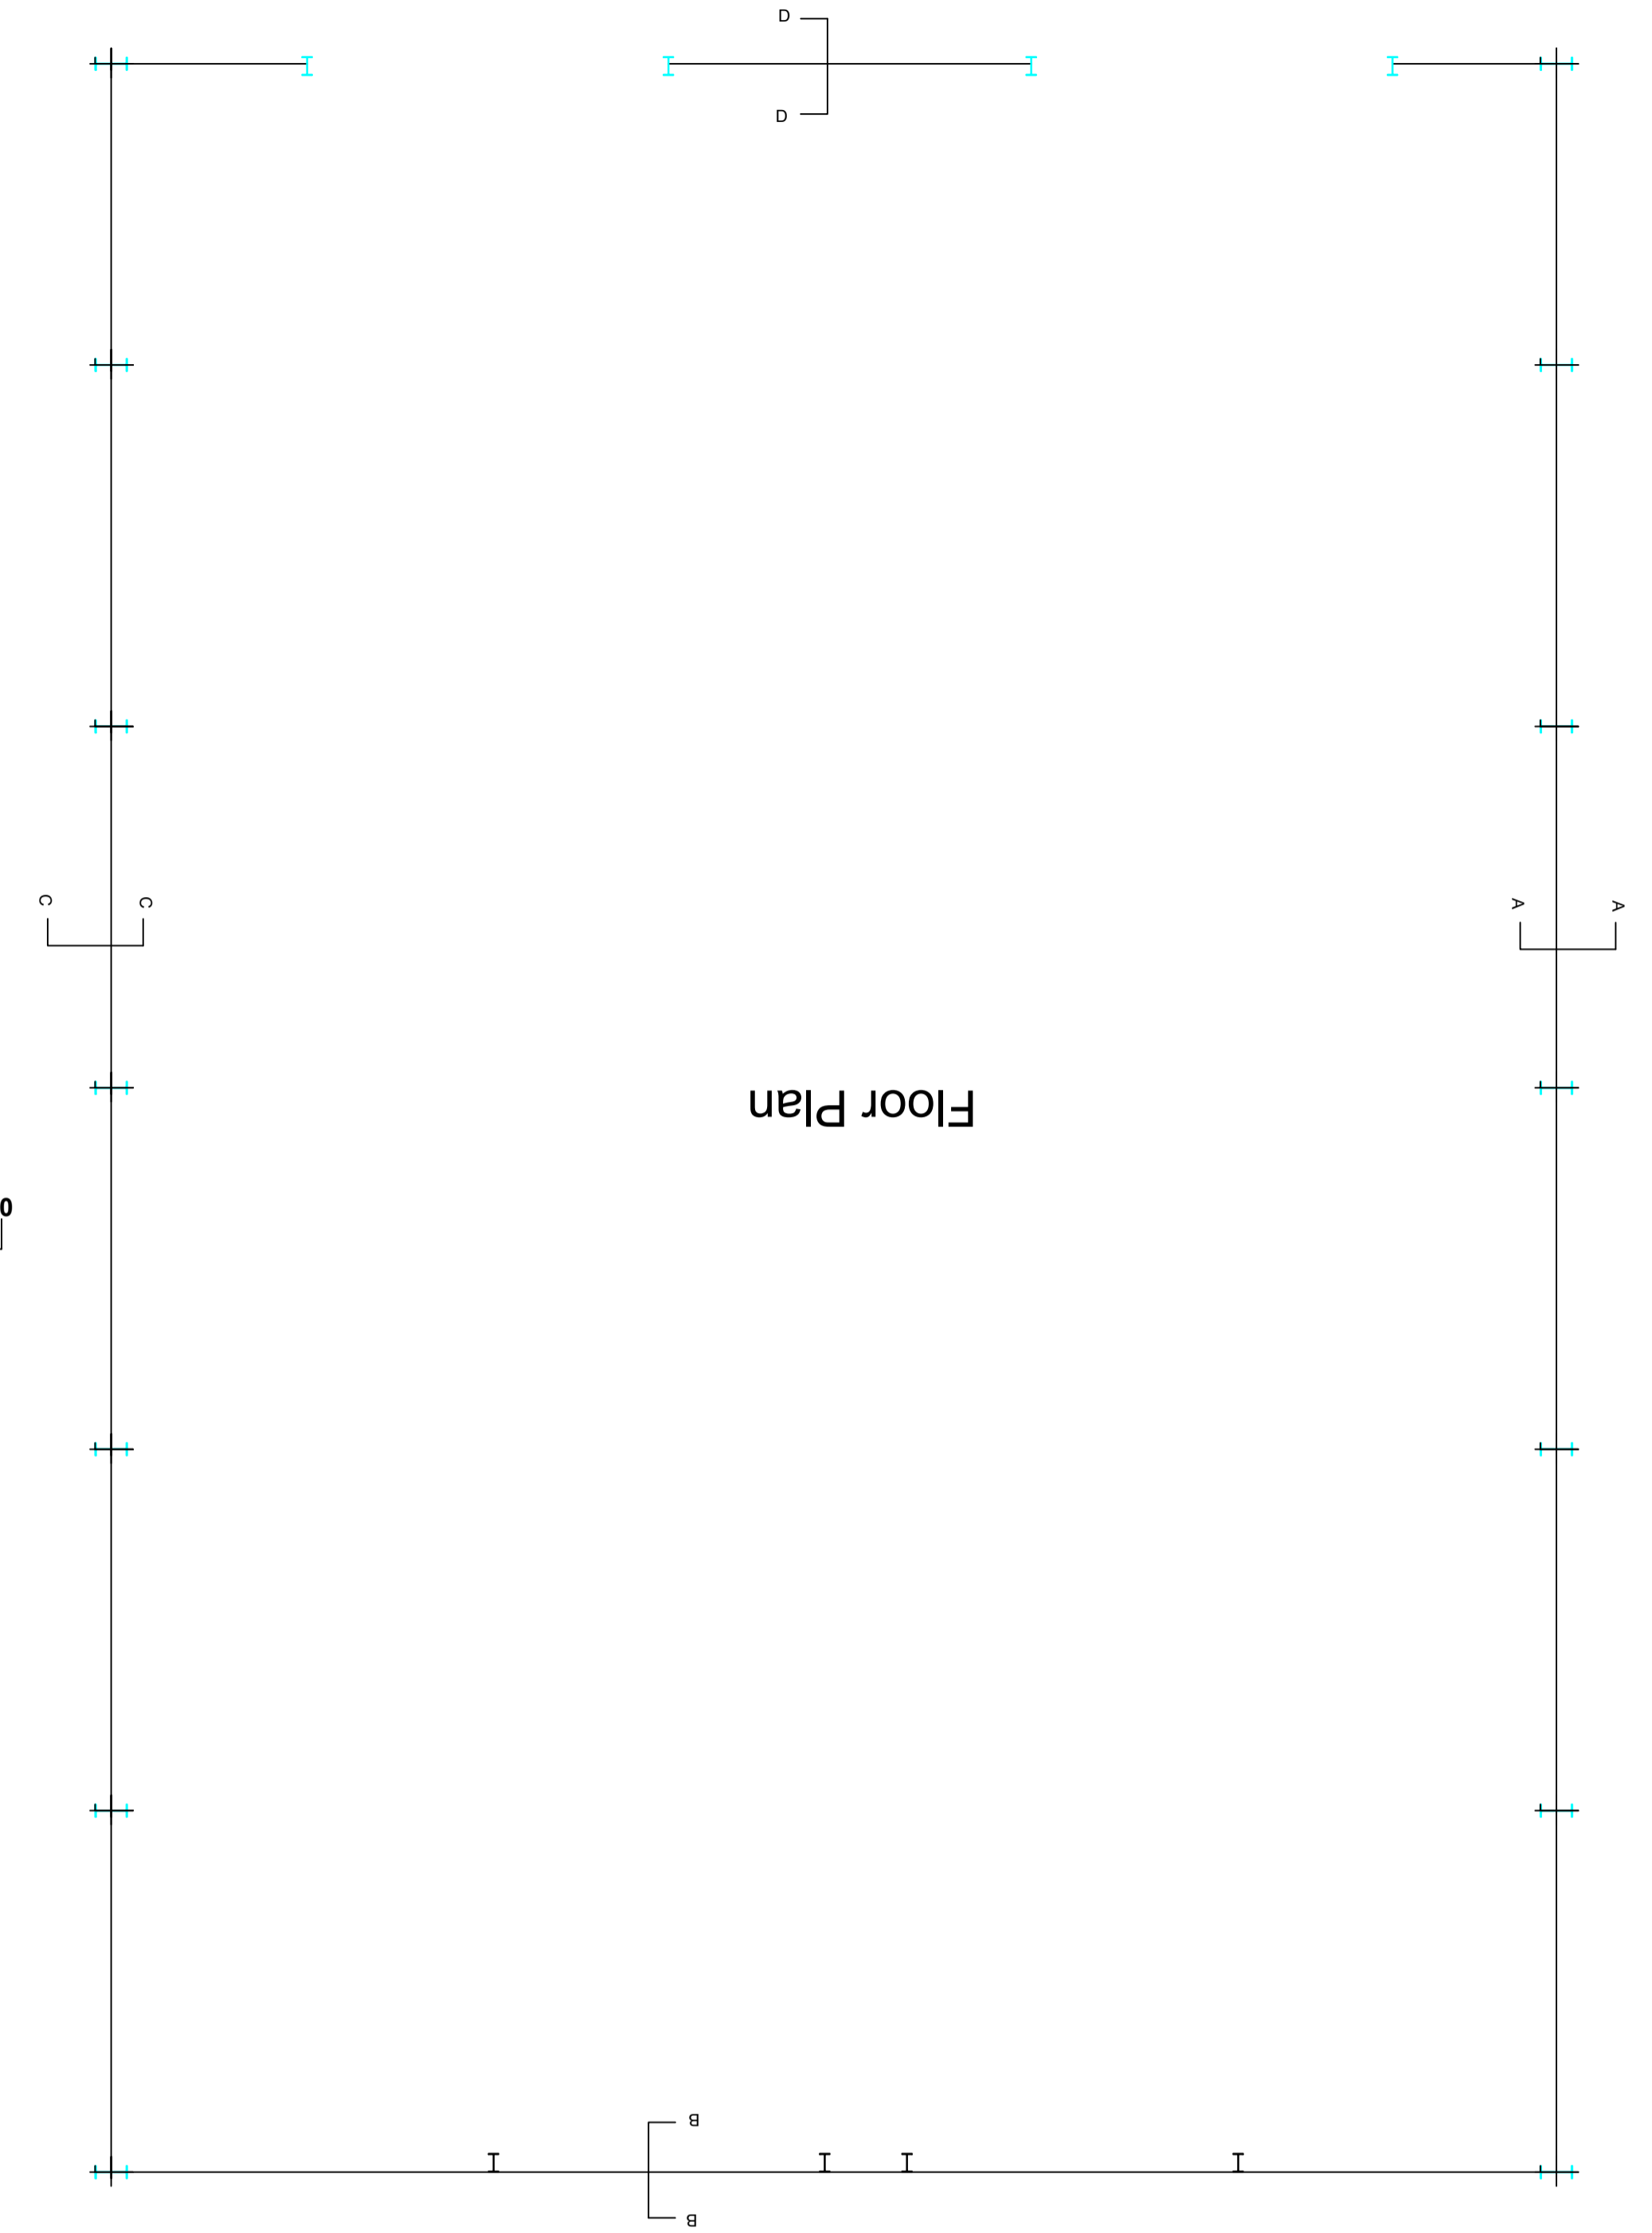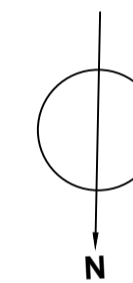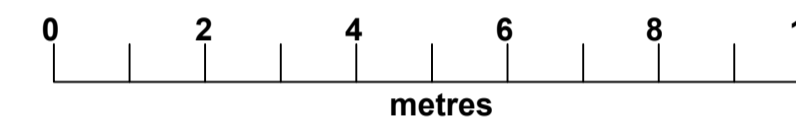

Floor Plan

THIS IS ONLY A PRELIMINARY DRAWING.
THIS DRAWING & ITS CONTENTS ARE THE PROPERTY OF M.CONSTRUCTION SERVICES & THE DETAILS THEREON
MUST NOT BE DISCLOSED TO A THIRD PARTY WITHOUT WRITTEN CONSENT FROM M.CONSTRUCTION SERVICES

M. Construction Services

Lower Oakley, Diss, Norfolk. IP21 4AQ
Tel:01692 535444 Fax:01692 536516
e-mail:info@mconstructionservices.co.uk www.mconstructionservices.com

Customer :- F G Brown & Son
Site Address :- West House Farm
Fressingfield

Title :- Proposed General Purpose Building
Scale :- 1/100 on A1 Drg No :- AJB/11081
Date :- 22/10/2021 Drawn :- AJB