



TREWIN DESIGN ARCHITECTS


1 Stanhope Square Holworthy Devon EX22 6DR - 01409 253013
www.trewin-design.co.uk - create@trewin-design.co.uk

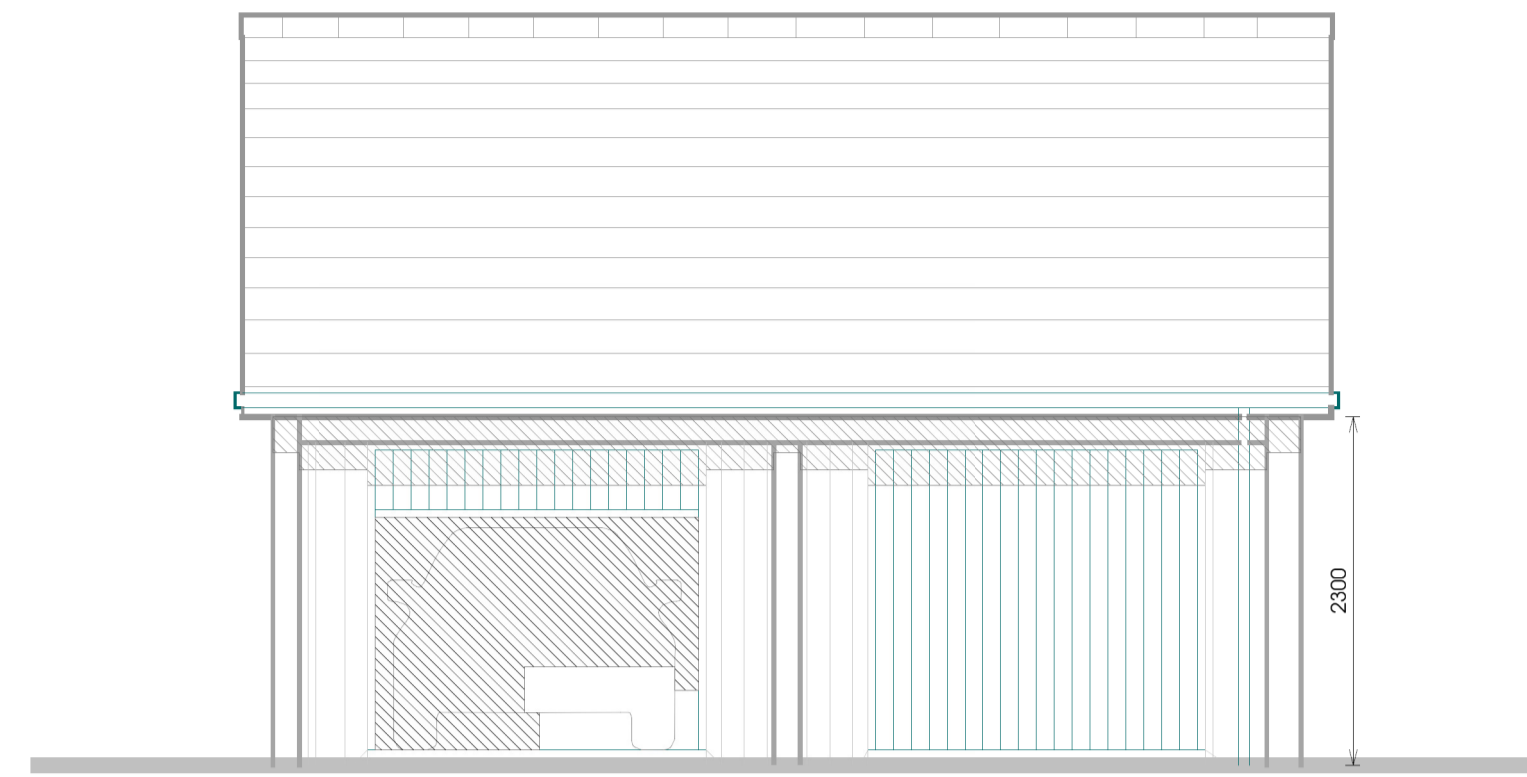

SOUTH ELEVATION

 


EAST ELEVATION

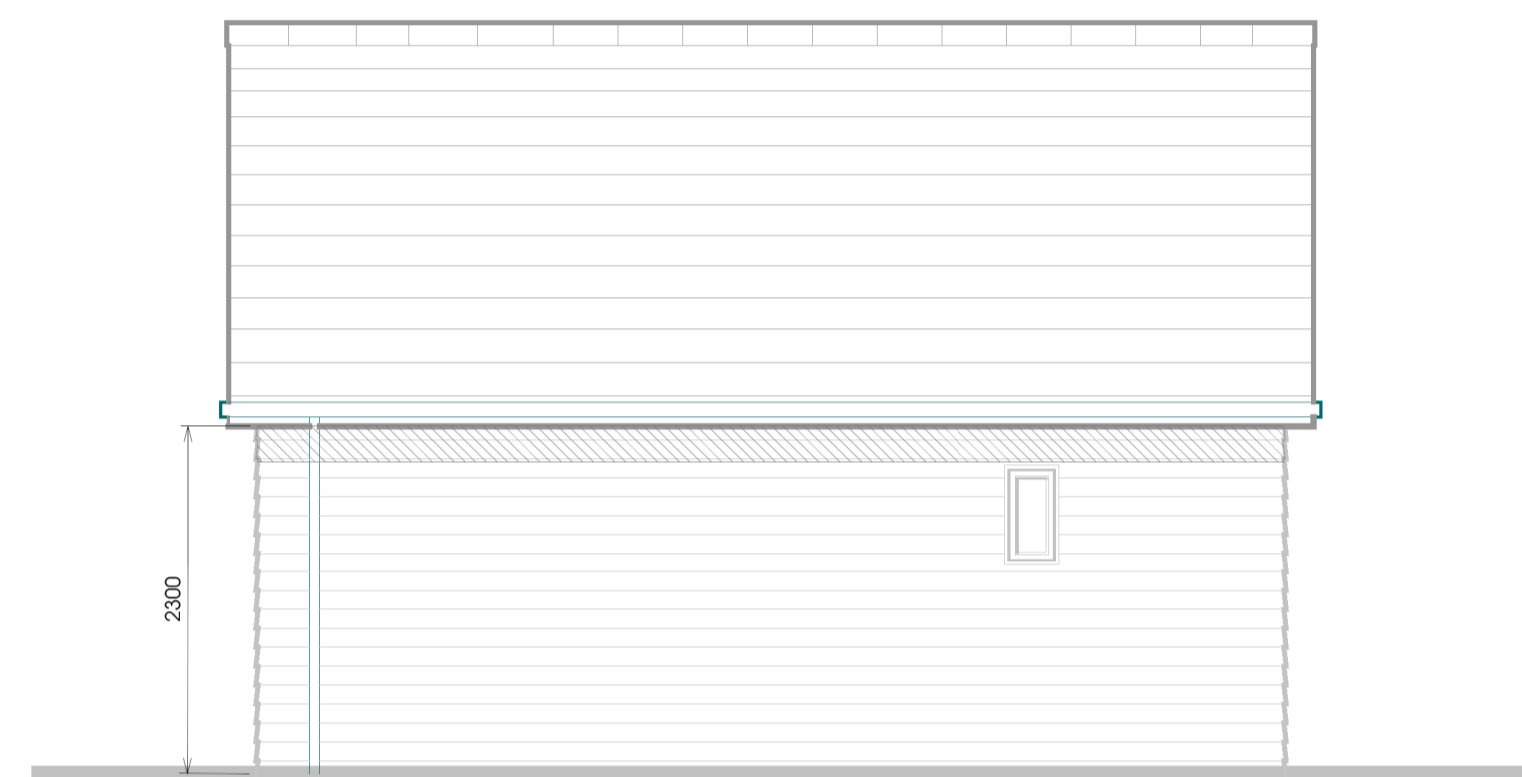


NORTH ELEVATION



WEST ELEVATION

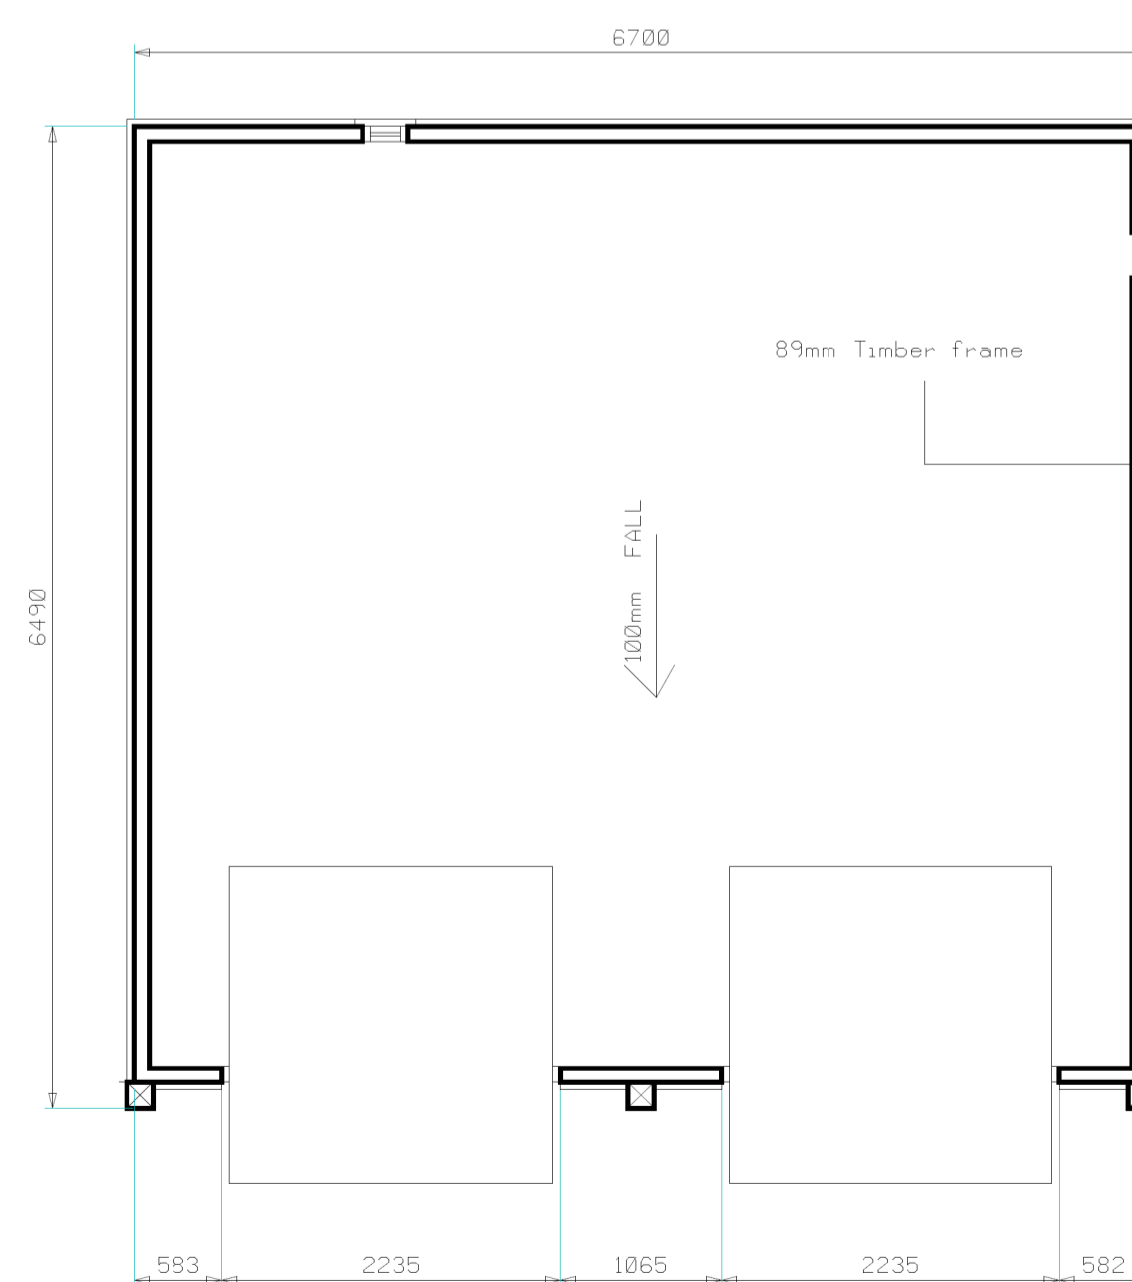

FLOOR LAYOUT

 

MATERIAL NOTES

- Black ridge and natural slates to roof
- Black upvc gutters & downpipes
- Stained timber fascia boards
- Horizontal timber board cladding
- Vertical timber board cladding
- Stained timber windows
- Stained timber garage double doors

NOTE: CHECK DIMENSIONS OF ALL EXISTING OPENINGS BEFORE FABRICATION OF NEW PURPOSE MADE UNITS

Drawing title
GARAGE FLOOR PLANS AND ELEVATIONS

Job title
**PROPOSED GARAGE AT BARNES
PENSCOMBE, LAUNCESTON**

Client
D. WATKINS Esq.

Stage	PLANNING	Drawing number	07296-TDA-DR-PL-0025
Scale	1:50@A1	Revision	A05
Date	APR 21	Checked by	

Revision	Description	Date	Initials
A02	Client Approved	26.04.21	BPS
A03	Reduced in size	08.09.21	BPS
A04	Plot ref omitted	24.09.21	BPS
A05	Elevation labels	22.10.21	BPS

Contractors must check all dimensions on site before fabrication. Only figured dimensions are to be worked from. All discrepancies must be reported to Trewin Design Architects Ltd before proceeding. Copyright 2013 All rights reserved.