




PROPOSED WEST ELEVATION

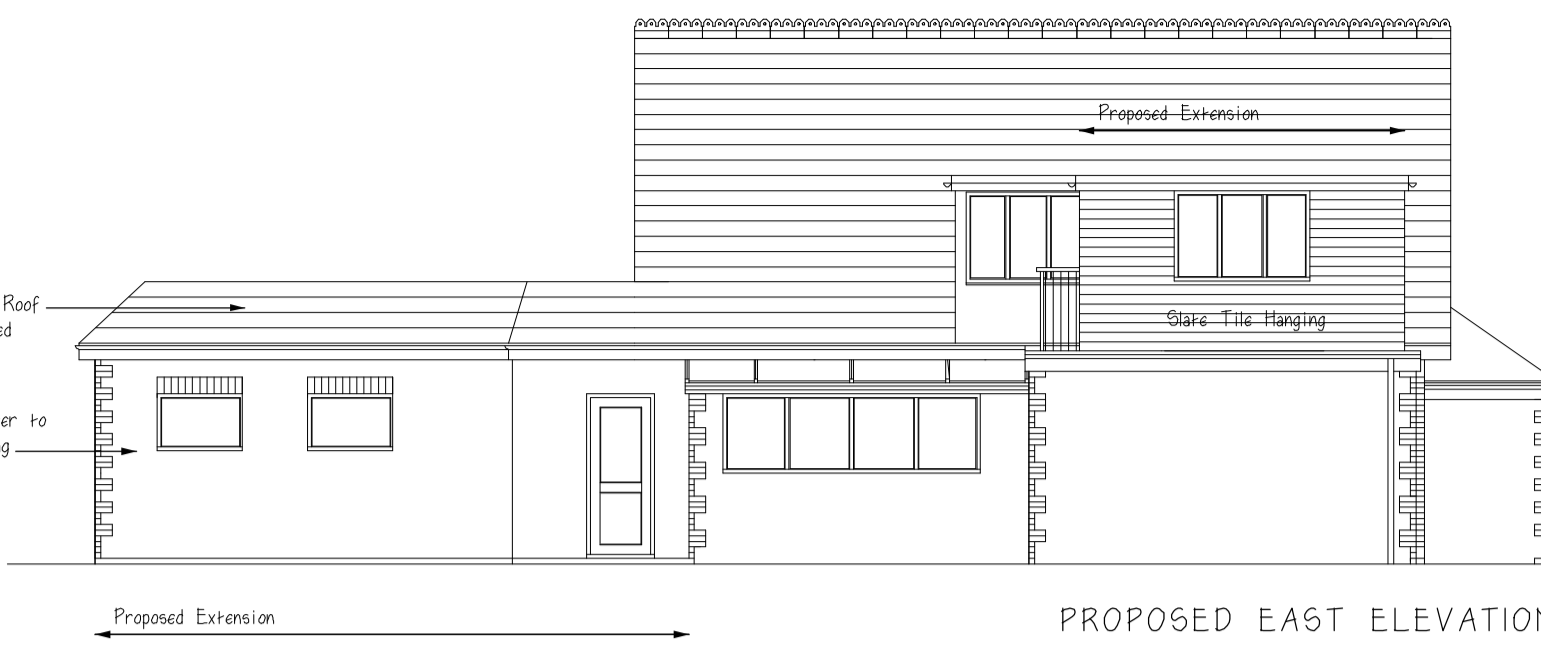


PROPOSED EAST ELEVATION

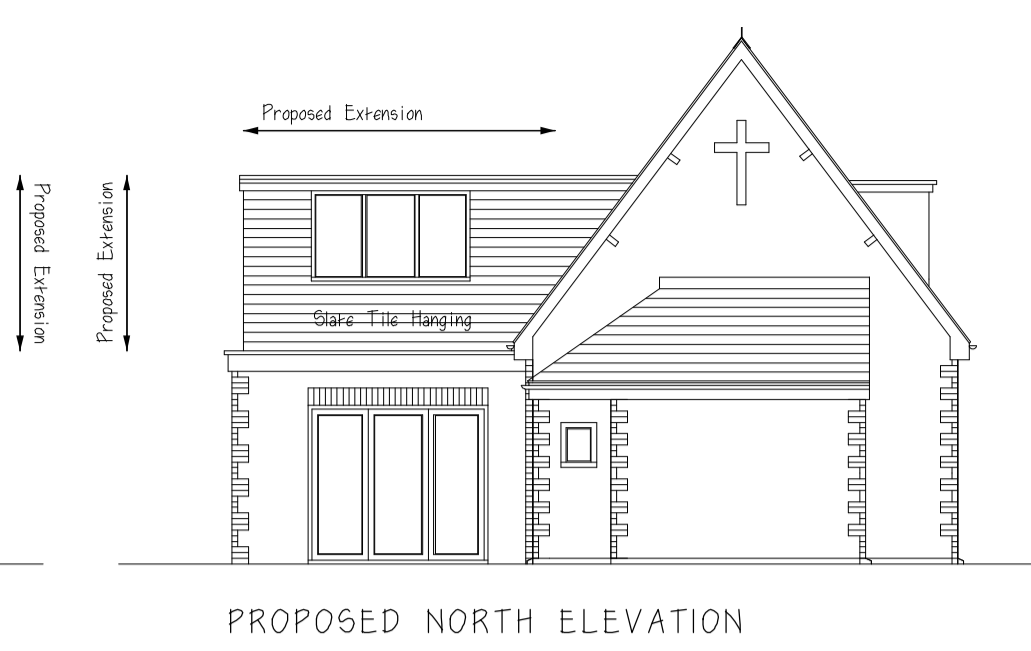


PROPOSED NORTH ELEVATION

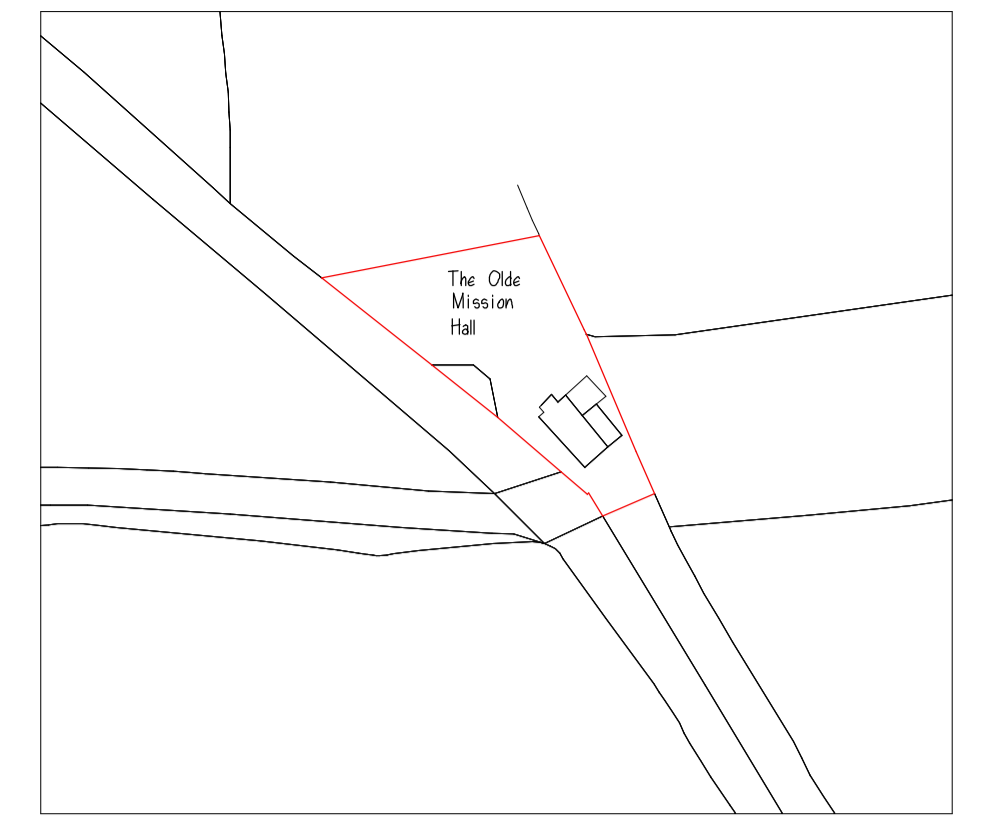


Map number: TGRQM21265090401713
 Crown copyright and database rights 2021 05 100042766
 Location Plan 1: 1250 @ A1

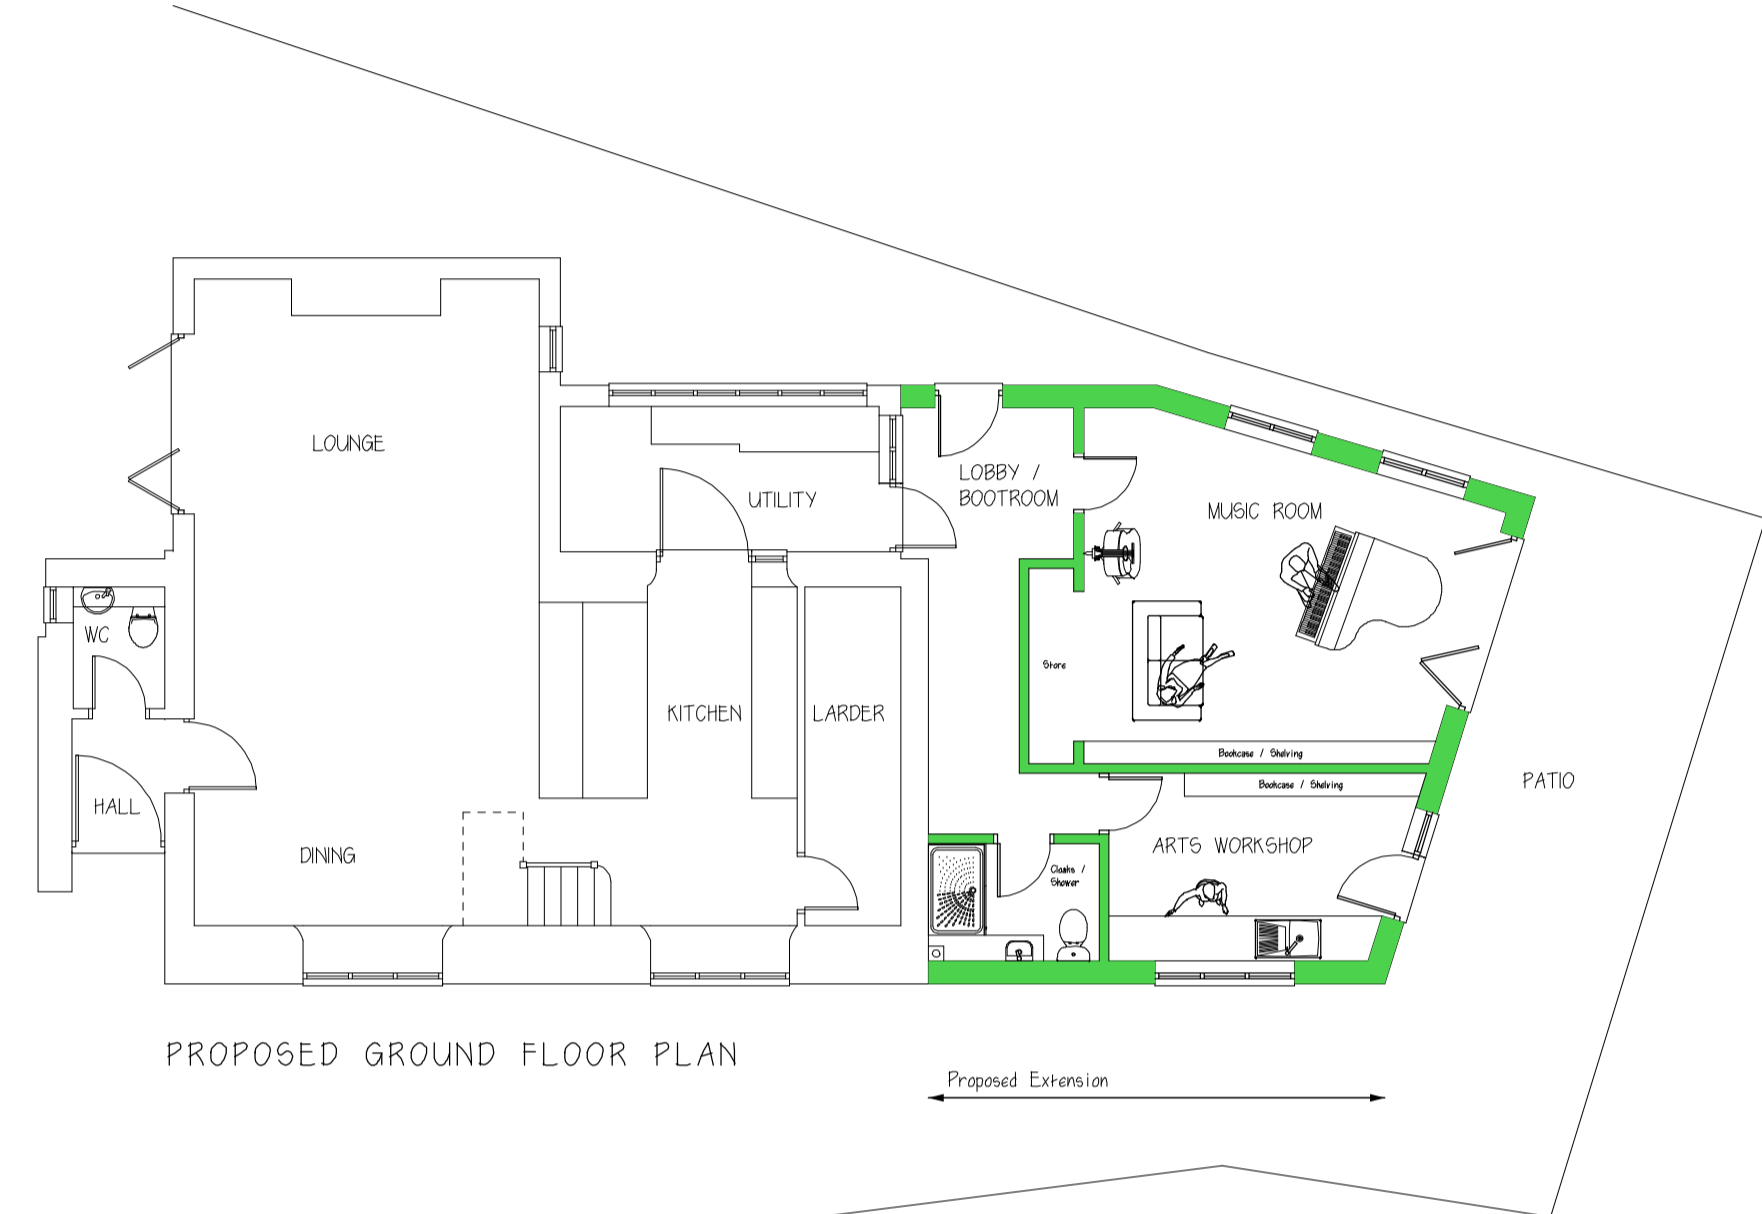


PROPOSED GROUND FLOOR PLAN

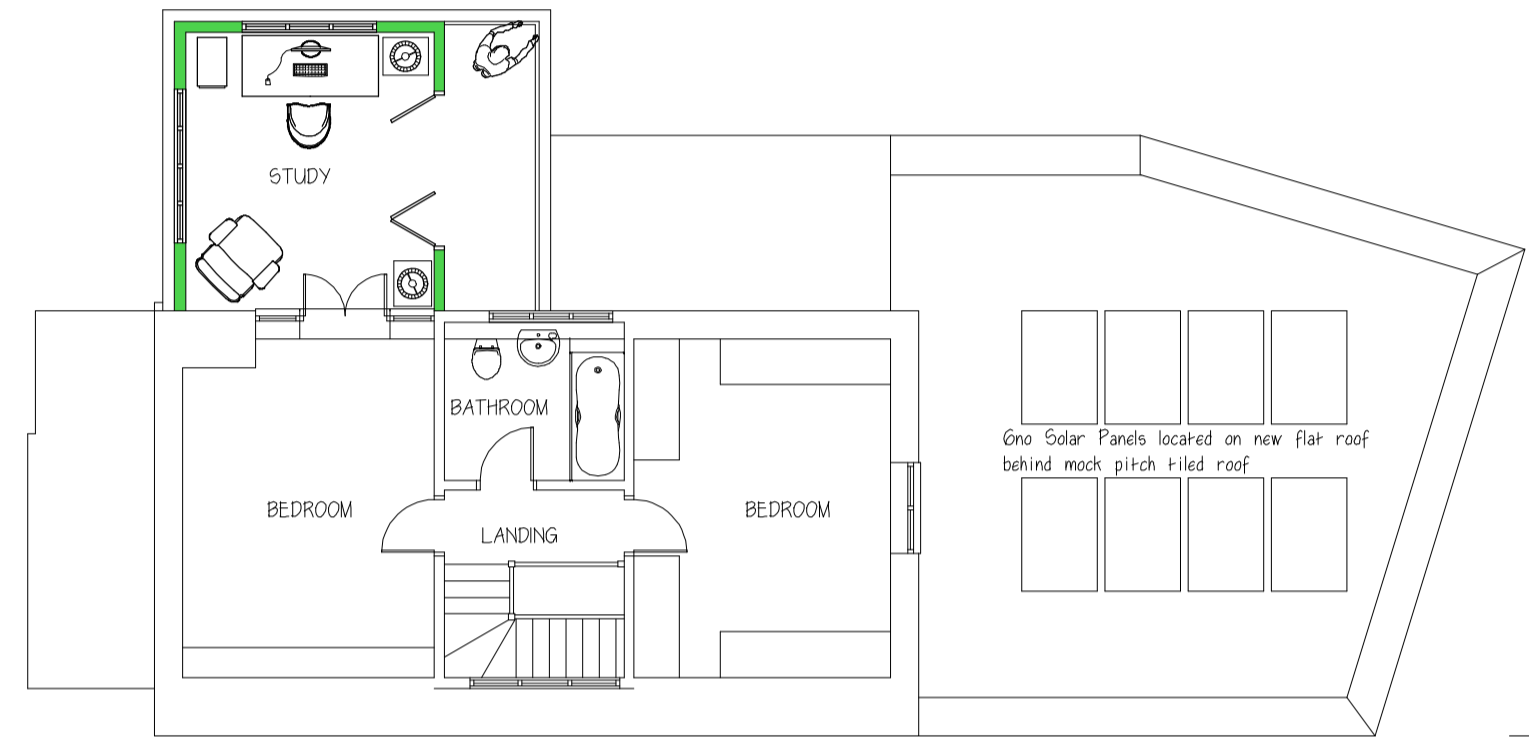



PROPOSED FIRST FLOOR PLAN

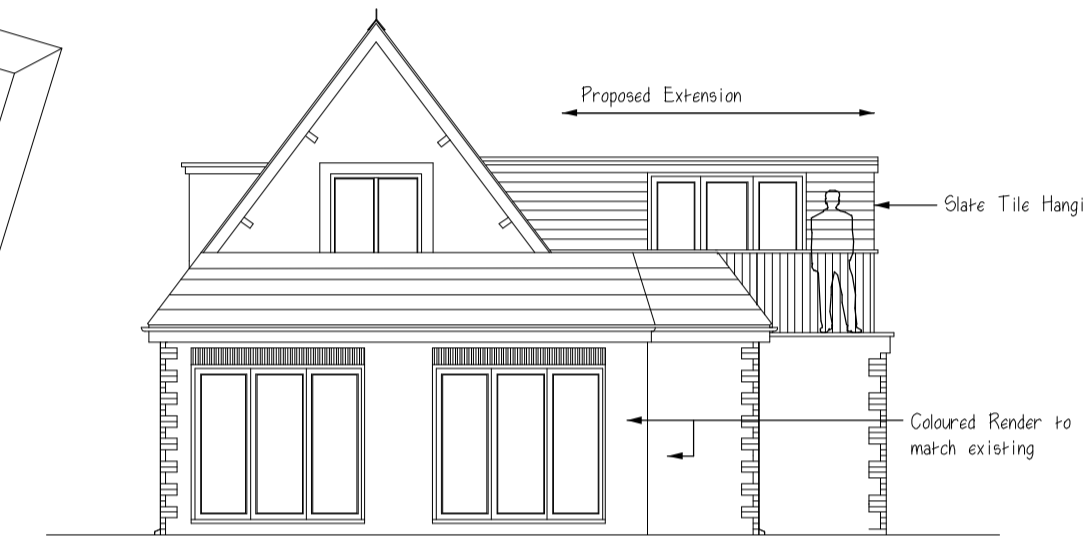

PROPOSED SOUTH ELEVATION

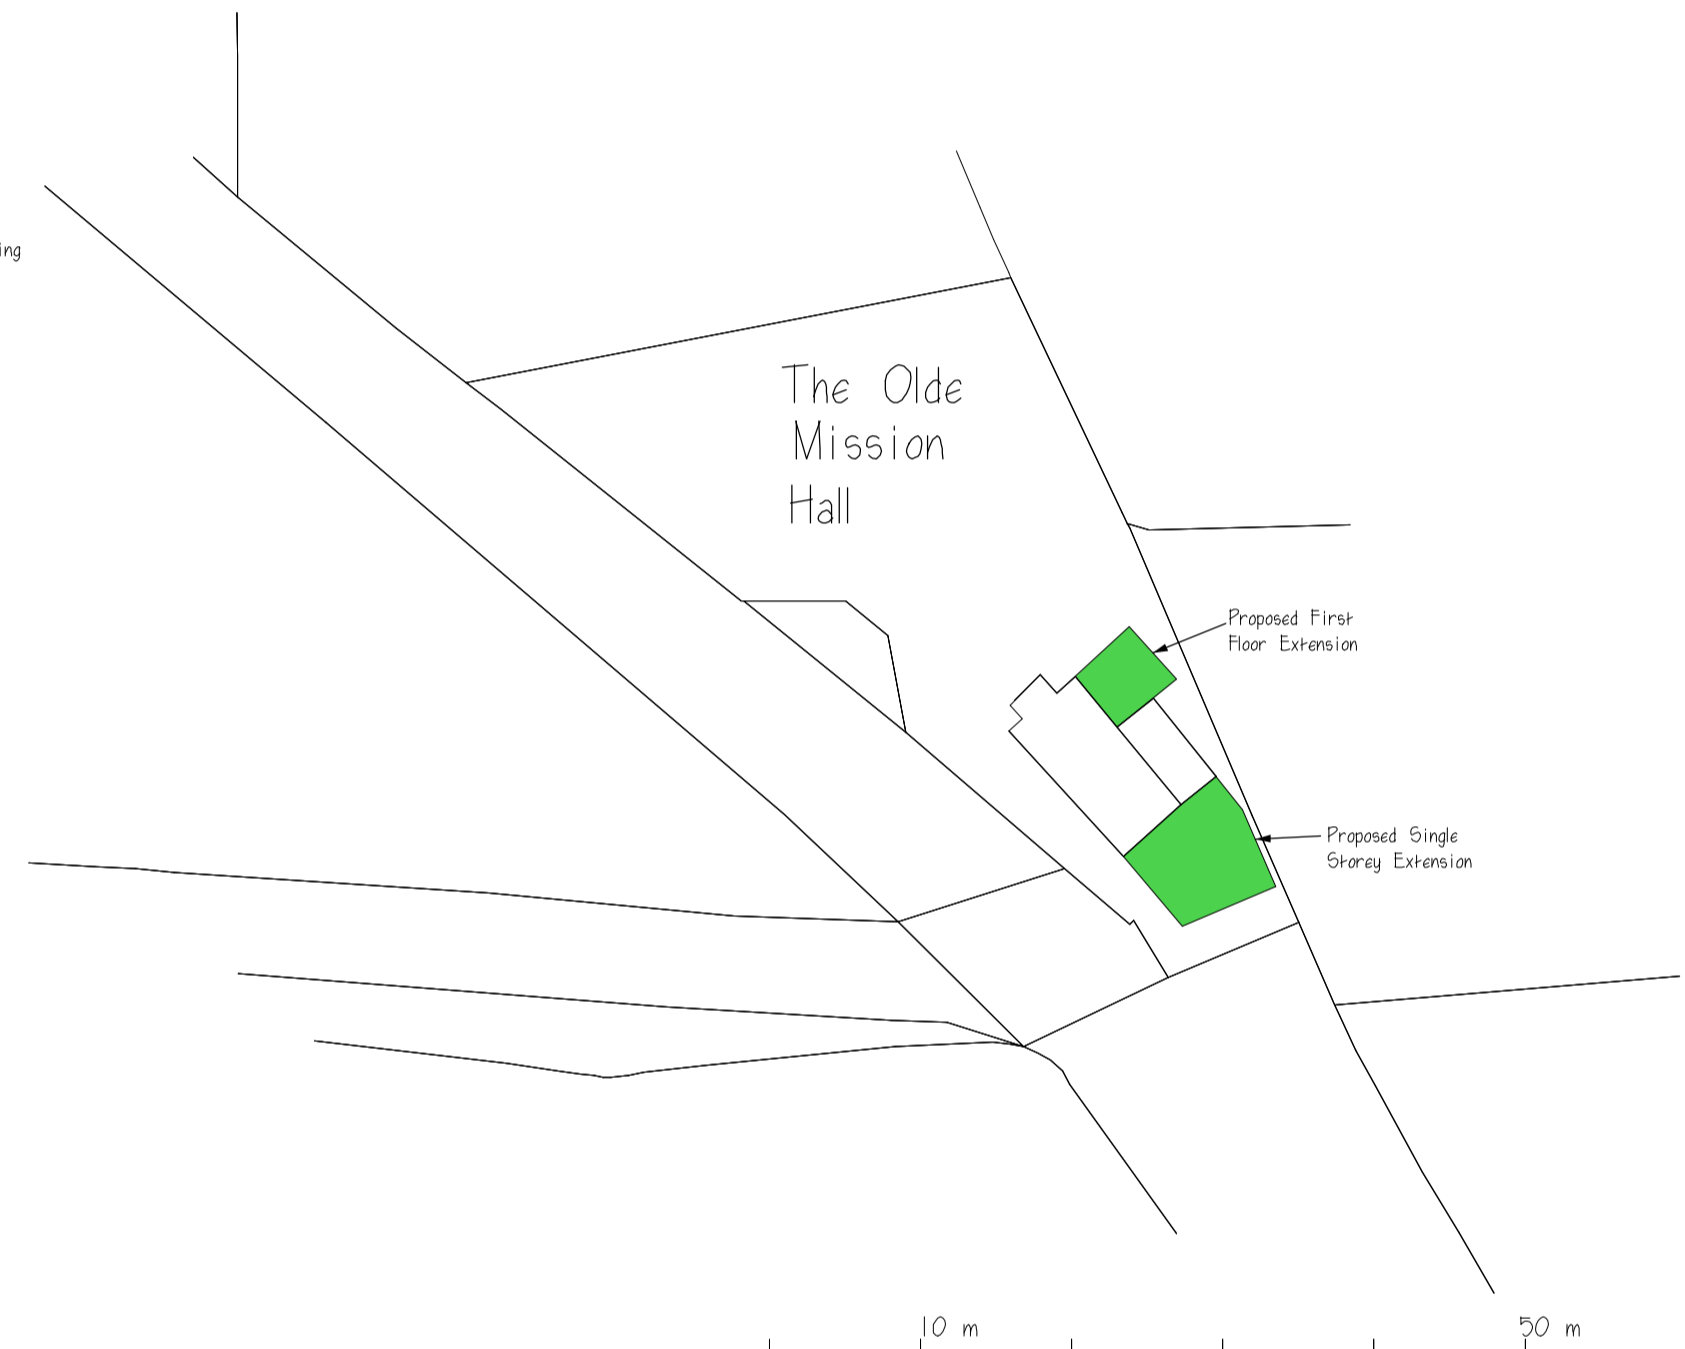


Crown copyright and database rights 2021 05 100042766
 Location Plan 1: 500@ A1

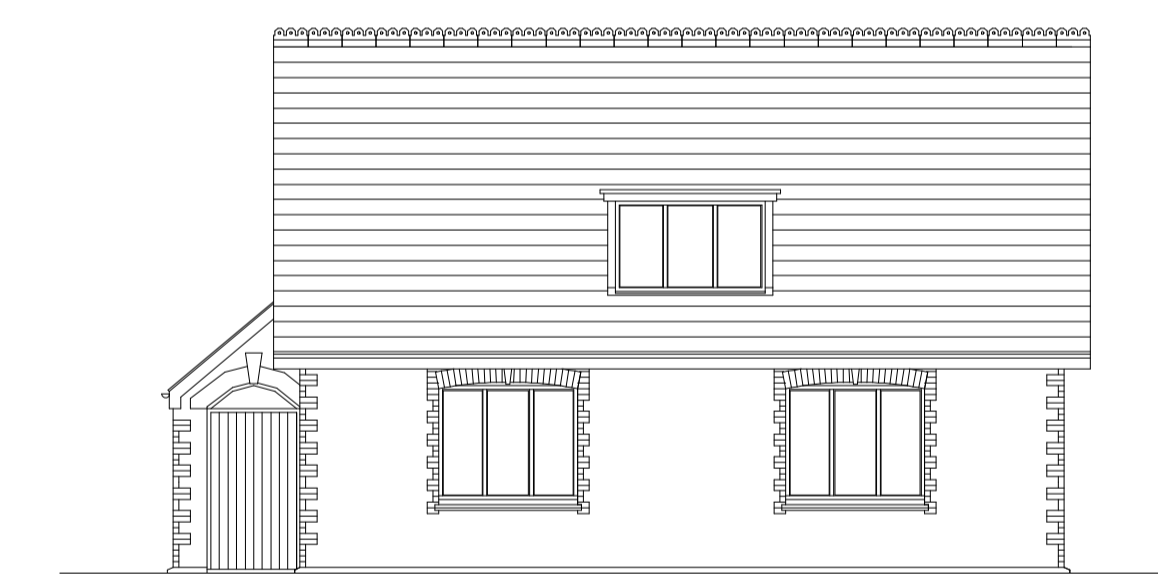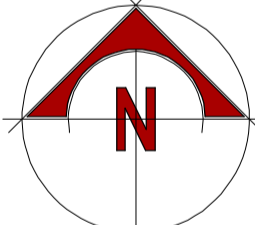


EXISTING WEST ELEVATION




EXISTING EAST ELEVATION

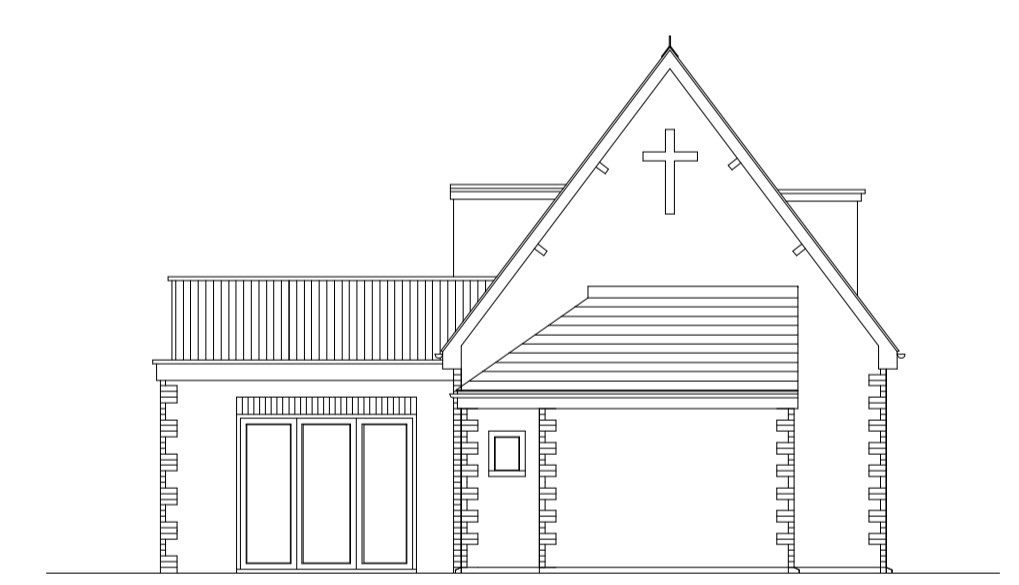

EXISTING NORTH ELEVATION

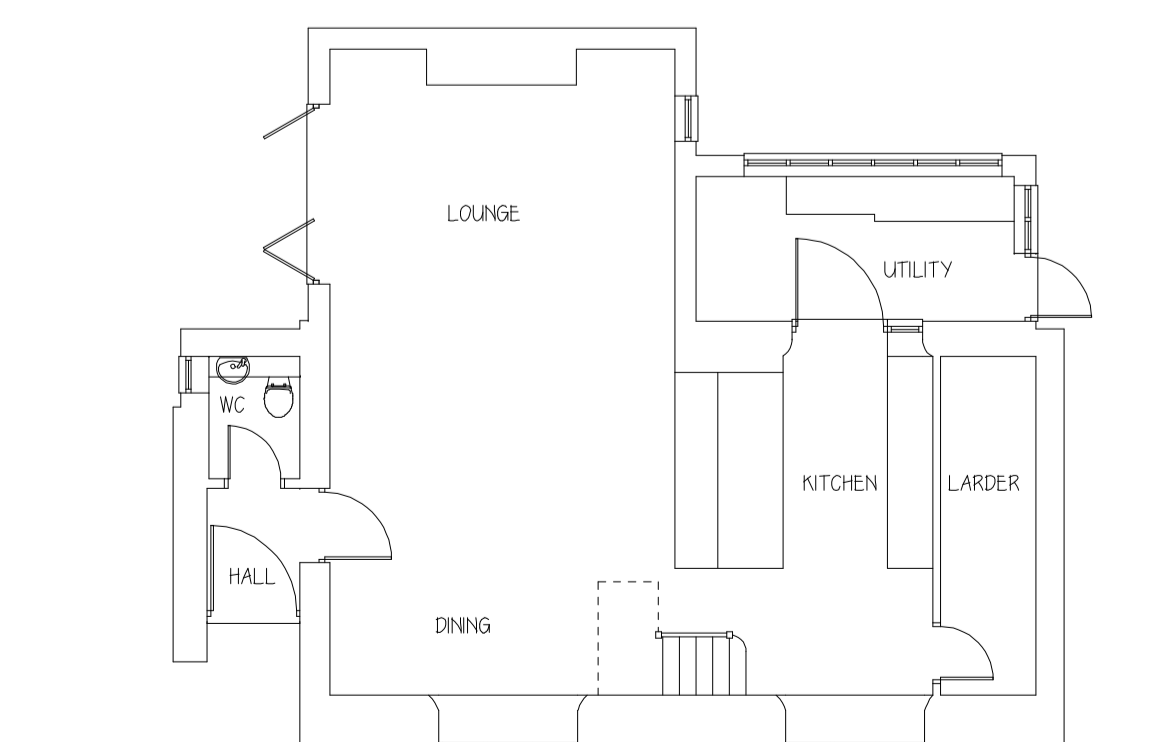


EXISTING GROUND FLOOR PLAN

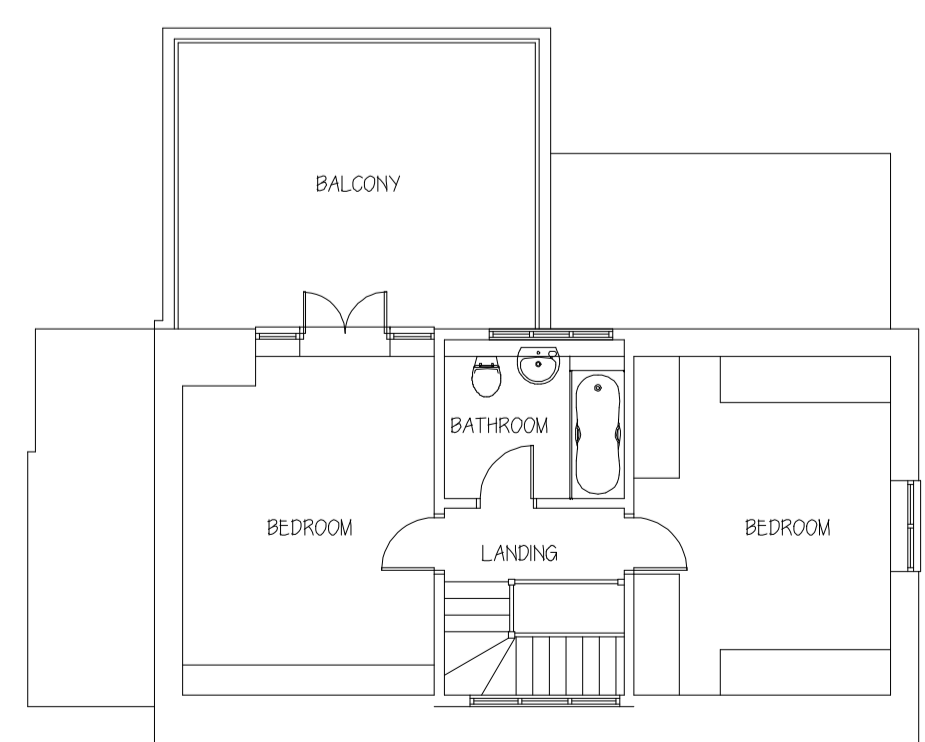

EXISTING FIRST FLOOR PLAN



EXISTING SOUTH ELEVATION

 

Shorne Tilbey Associates Ltd
 Architectural & Planning Consultants
 Email: shornetilbeyassociates@btinternet.com
 Telephone: 01288 331171
 Mobile No: 07740 244035

Project:
 The Olde Mission
 Thurdon
 Kilkhampton
 Bude
 Cornwall
 EX23 9PE

Client:
 Mr & Mrs R Neden

Title: Existing & Proposed Plans & Elevations

Date: Sept 2021 **Scale:** 1:100 @ A1
Drawing No: 506212/1 **Description:**

Rev Date: 506212/1