


Proposed ground floor plan 1:50

proposed roof plan 1:100

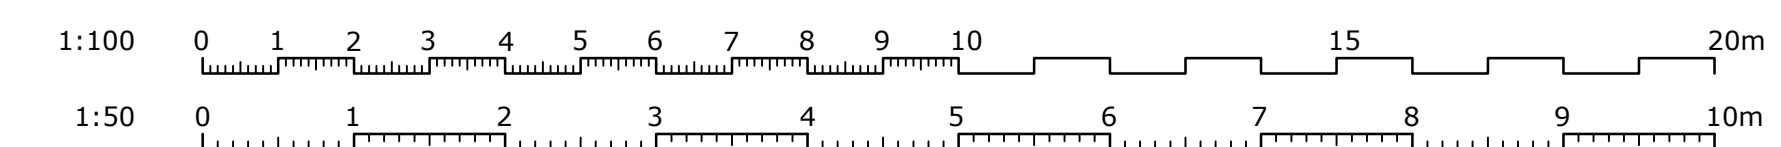

Rev:	Description:	By:	Date:
<b>darby architectural</b> www.darby-archi.com hello@darby-archi.com			
Client: <b>Portdown Development</b>			
Site/Project: <b>1 Roedean Way Brighton East Sussex BN2 5RJ</b>			
Drawing Title: <b>Proposed plans</b>			
Scale: In DWG	Paper Size: A1	Date: 15.10.2021	Drawn: CD/HG
Project No: <b>0404</b>	Drawing No: <b>03</b>	Revision:	