



existing ground floor plan 1:50

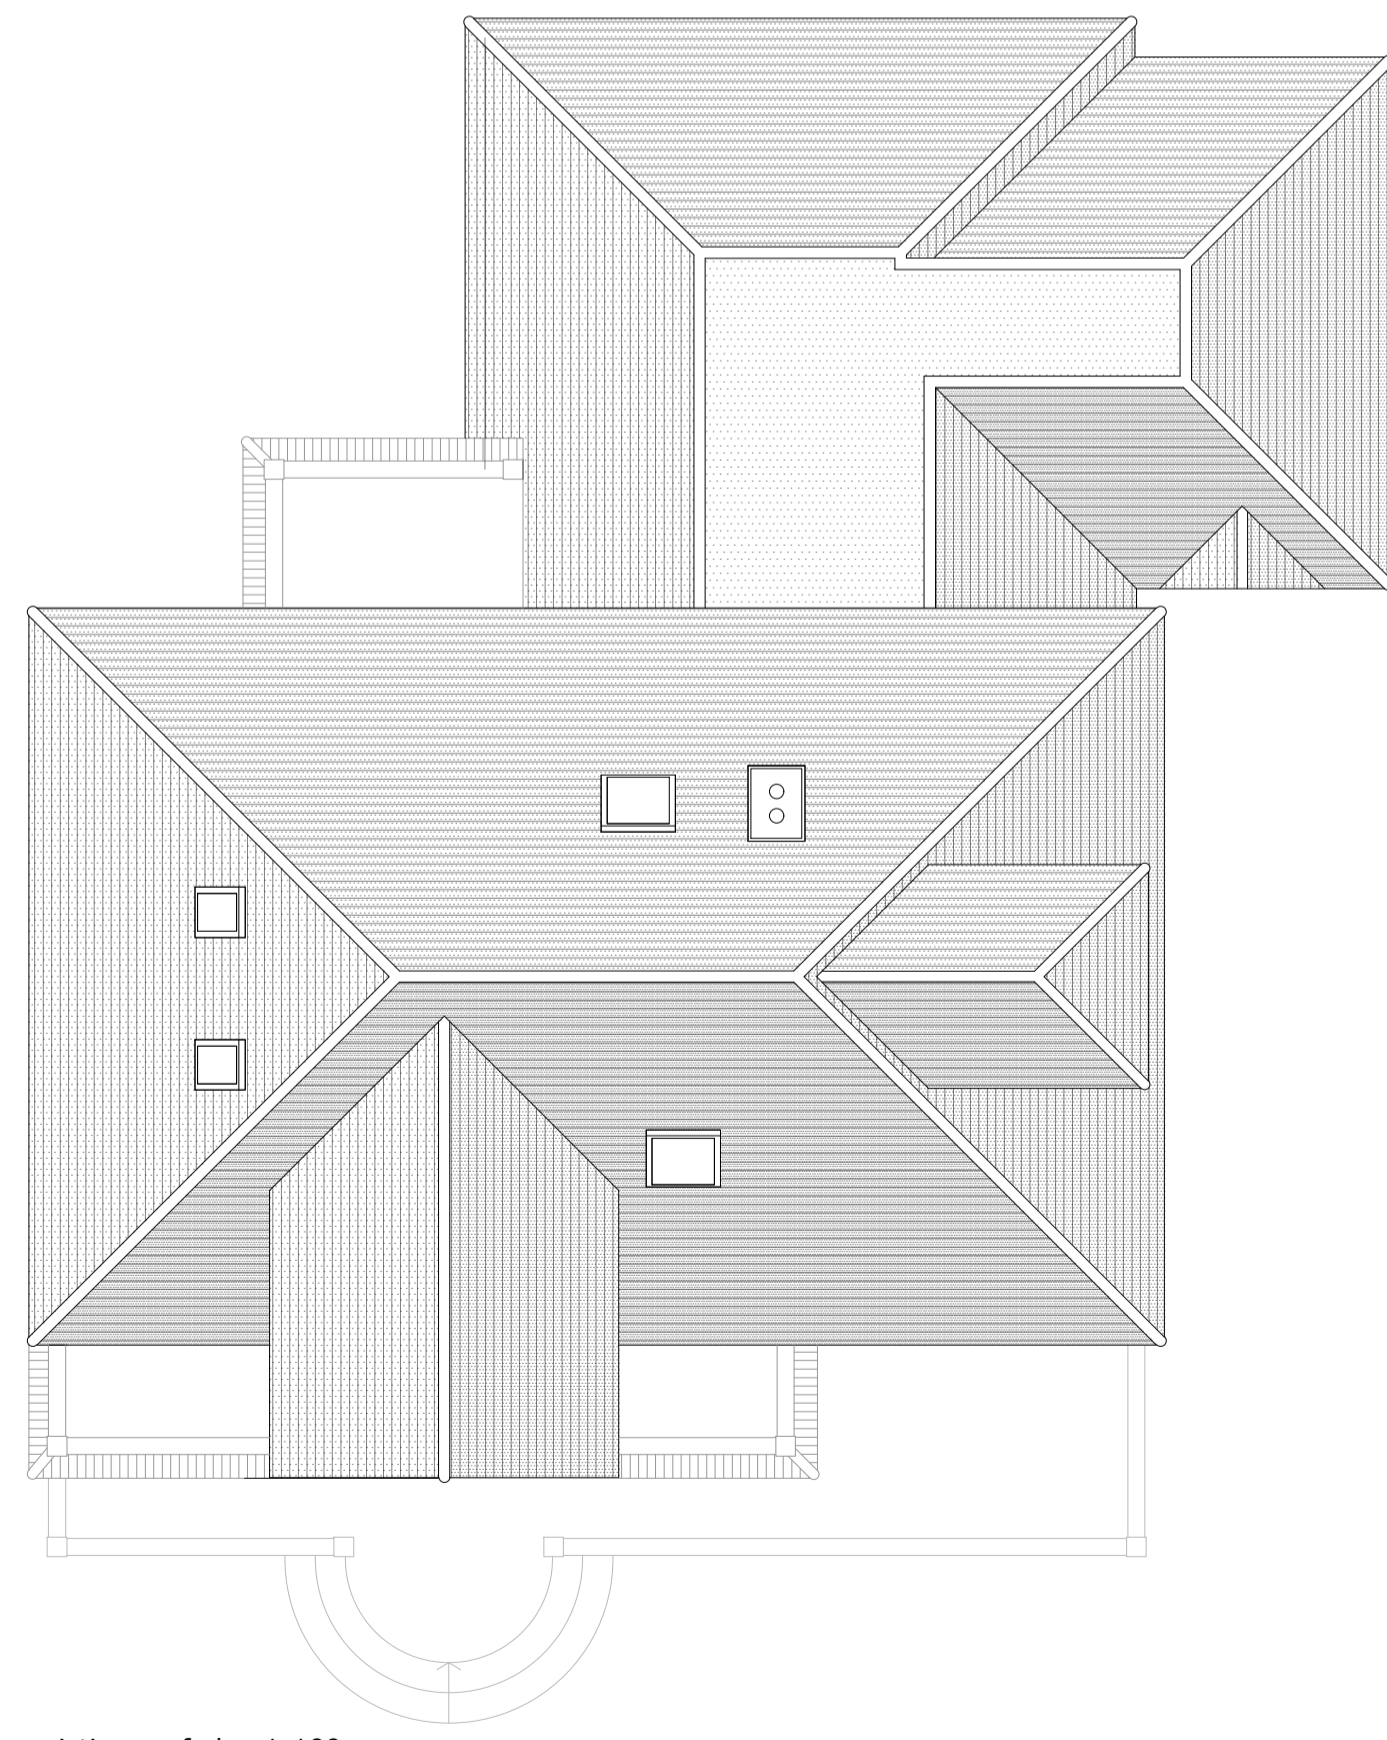

existing roof plan 1:100

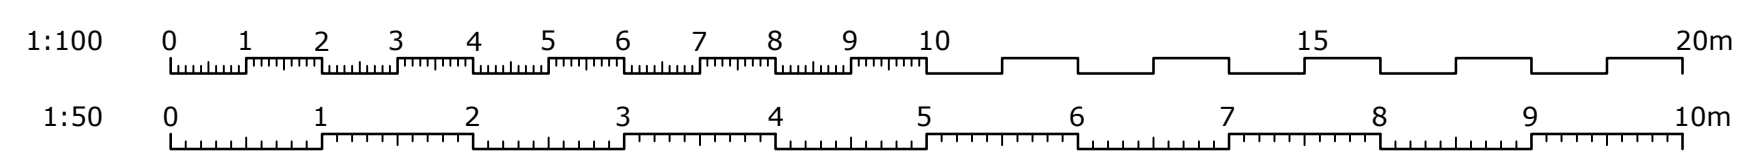

Rev:	Description:	By:	Date:
 www.darby-archi.com hello@darby-archi.com			
Client:			
<b>Portdown Development</b>			
Site/Project:			
<b>1 Roedean Way</b> <b>Brighton</b> <b>East Sussex</b> <b>BN2 5RJ</b>			
Drawing Title:			
<b>Existing plans</b>			
Scale:	Paper Size:	Date:	Drawn:
In DWG	A1	23.09.2021	H Girgis
Project No:	Drawing No:	Revision:	
0404	01		