





existing south elevation 1:100



existing east elevation 1:100

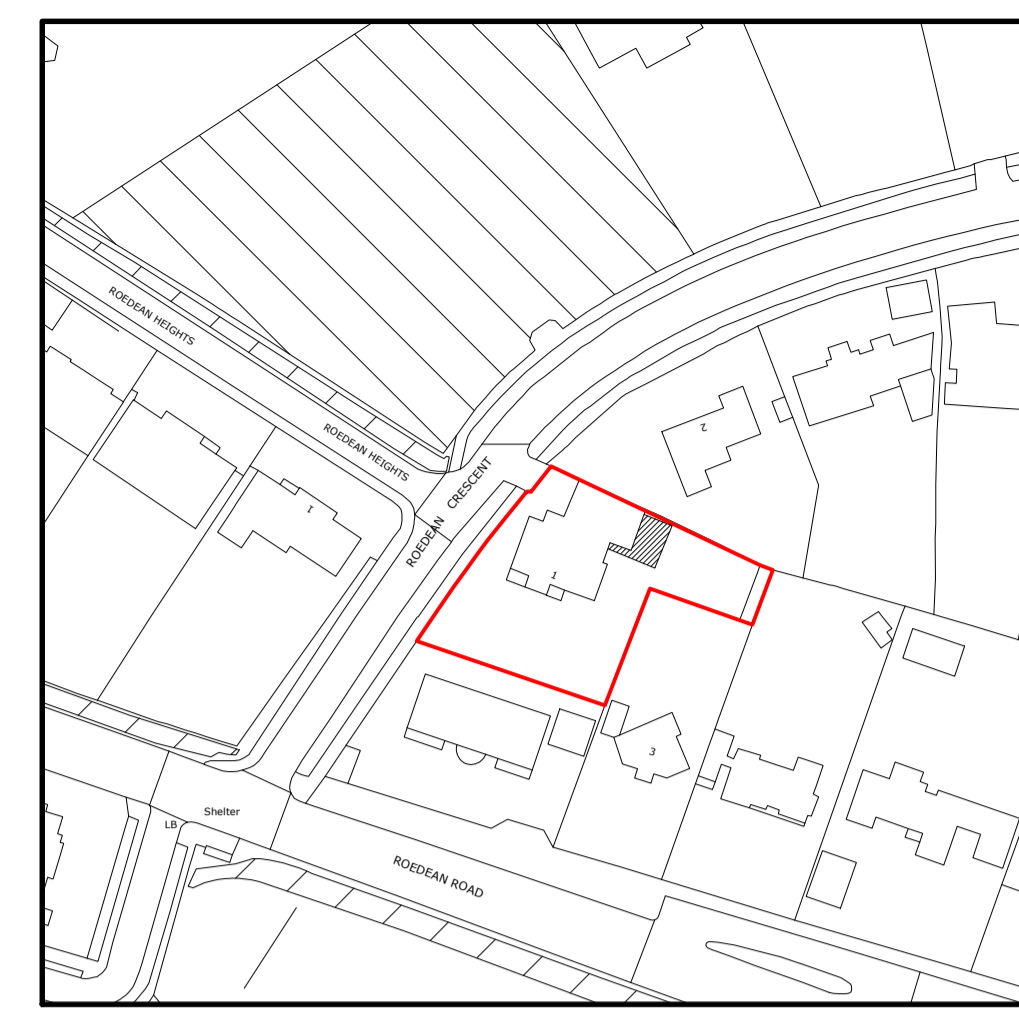


Location Plan 1:1250

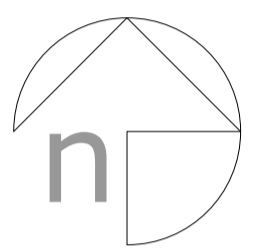


existing north elevation 1:100



existing west elevation 1:100

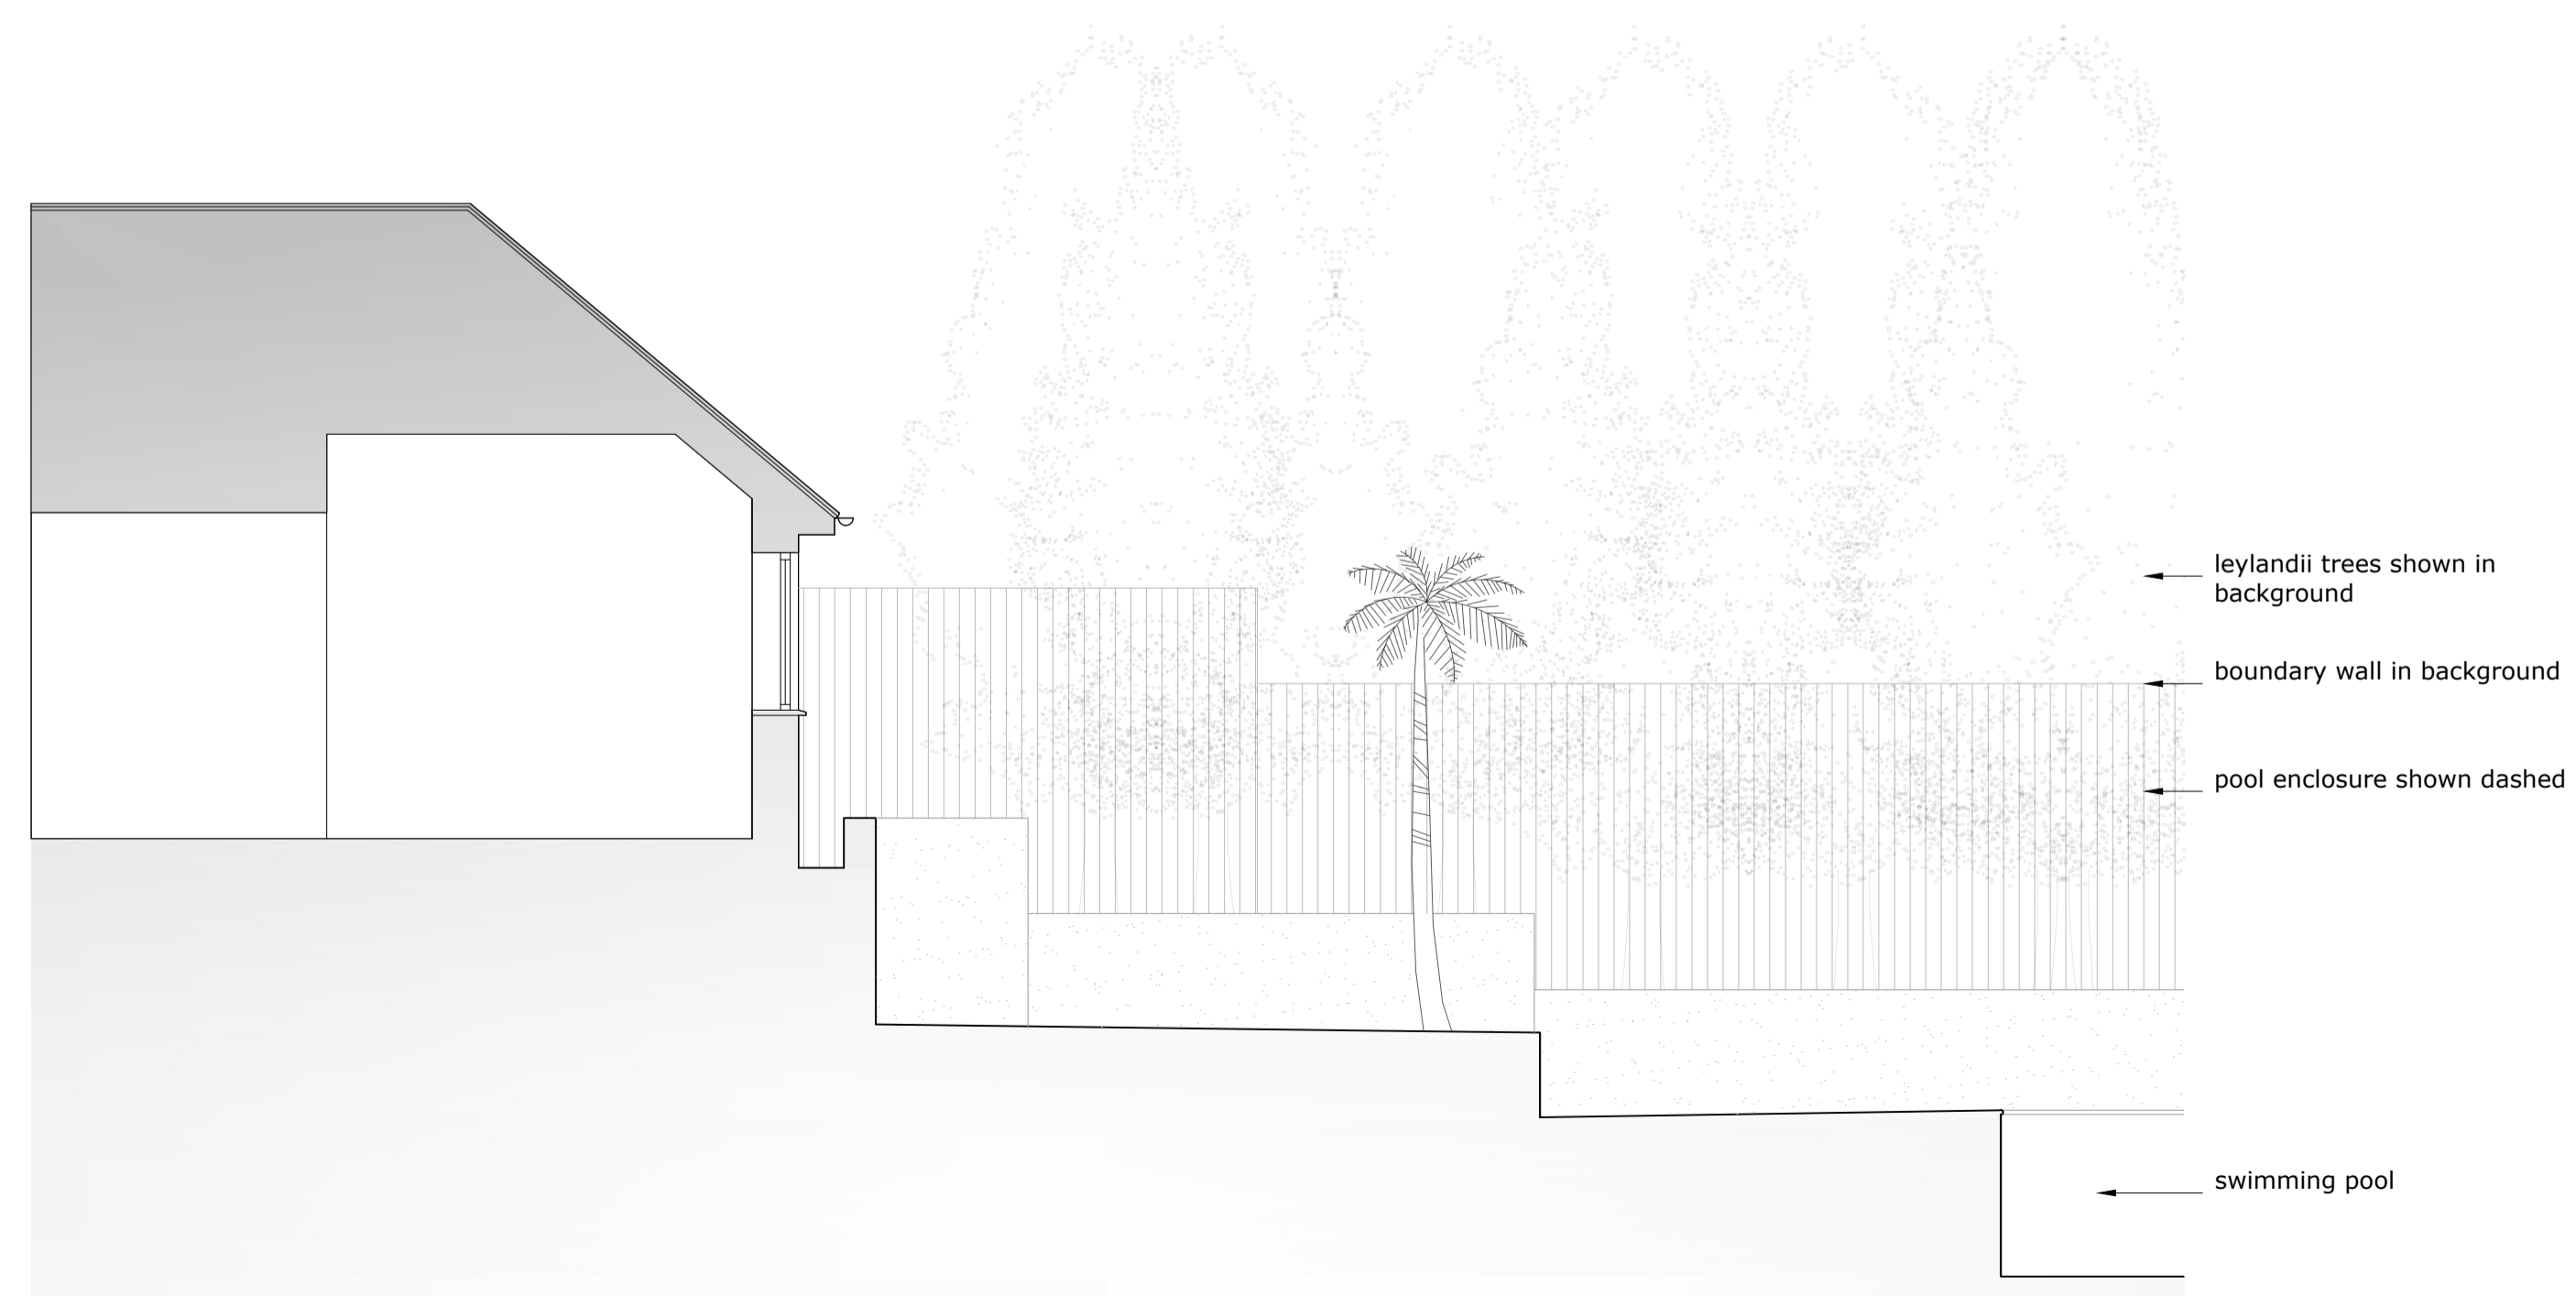

existing section a-a 1:50

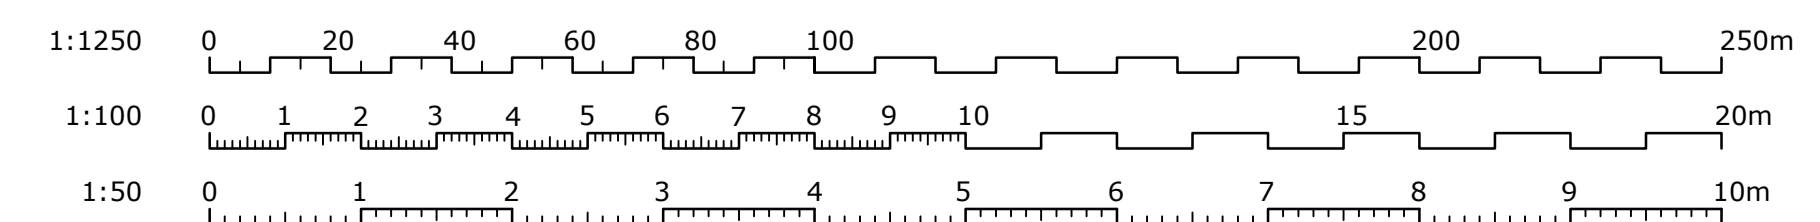

Rev:	Description:	By:	Date:
darby architectural			
www.darby-archi.com hello@darby-archi.com			
Client:			
Portdown Development			
Site/Project:			
1 Roedean Way Brighton East Sussex BN2 5RJ			
Drawing Title:			
Existing section and elevations			
Scale:	Paper Size:	Date:	Drawn:
In DWG	A1	23.09.2021	H Girgis
Project No:	Drawing No:	Revision:	
0404	02		