




Proposed south elevation 1:100



Proposed east elevation 1:100




Block Plan 1:500

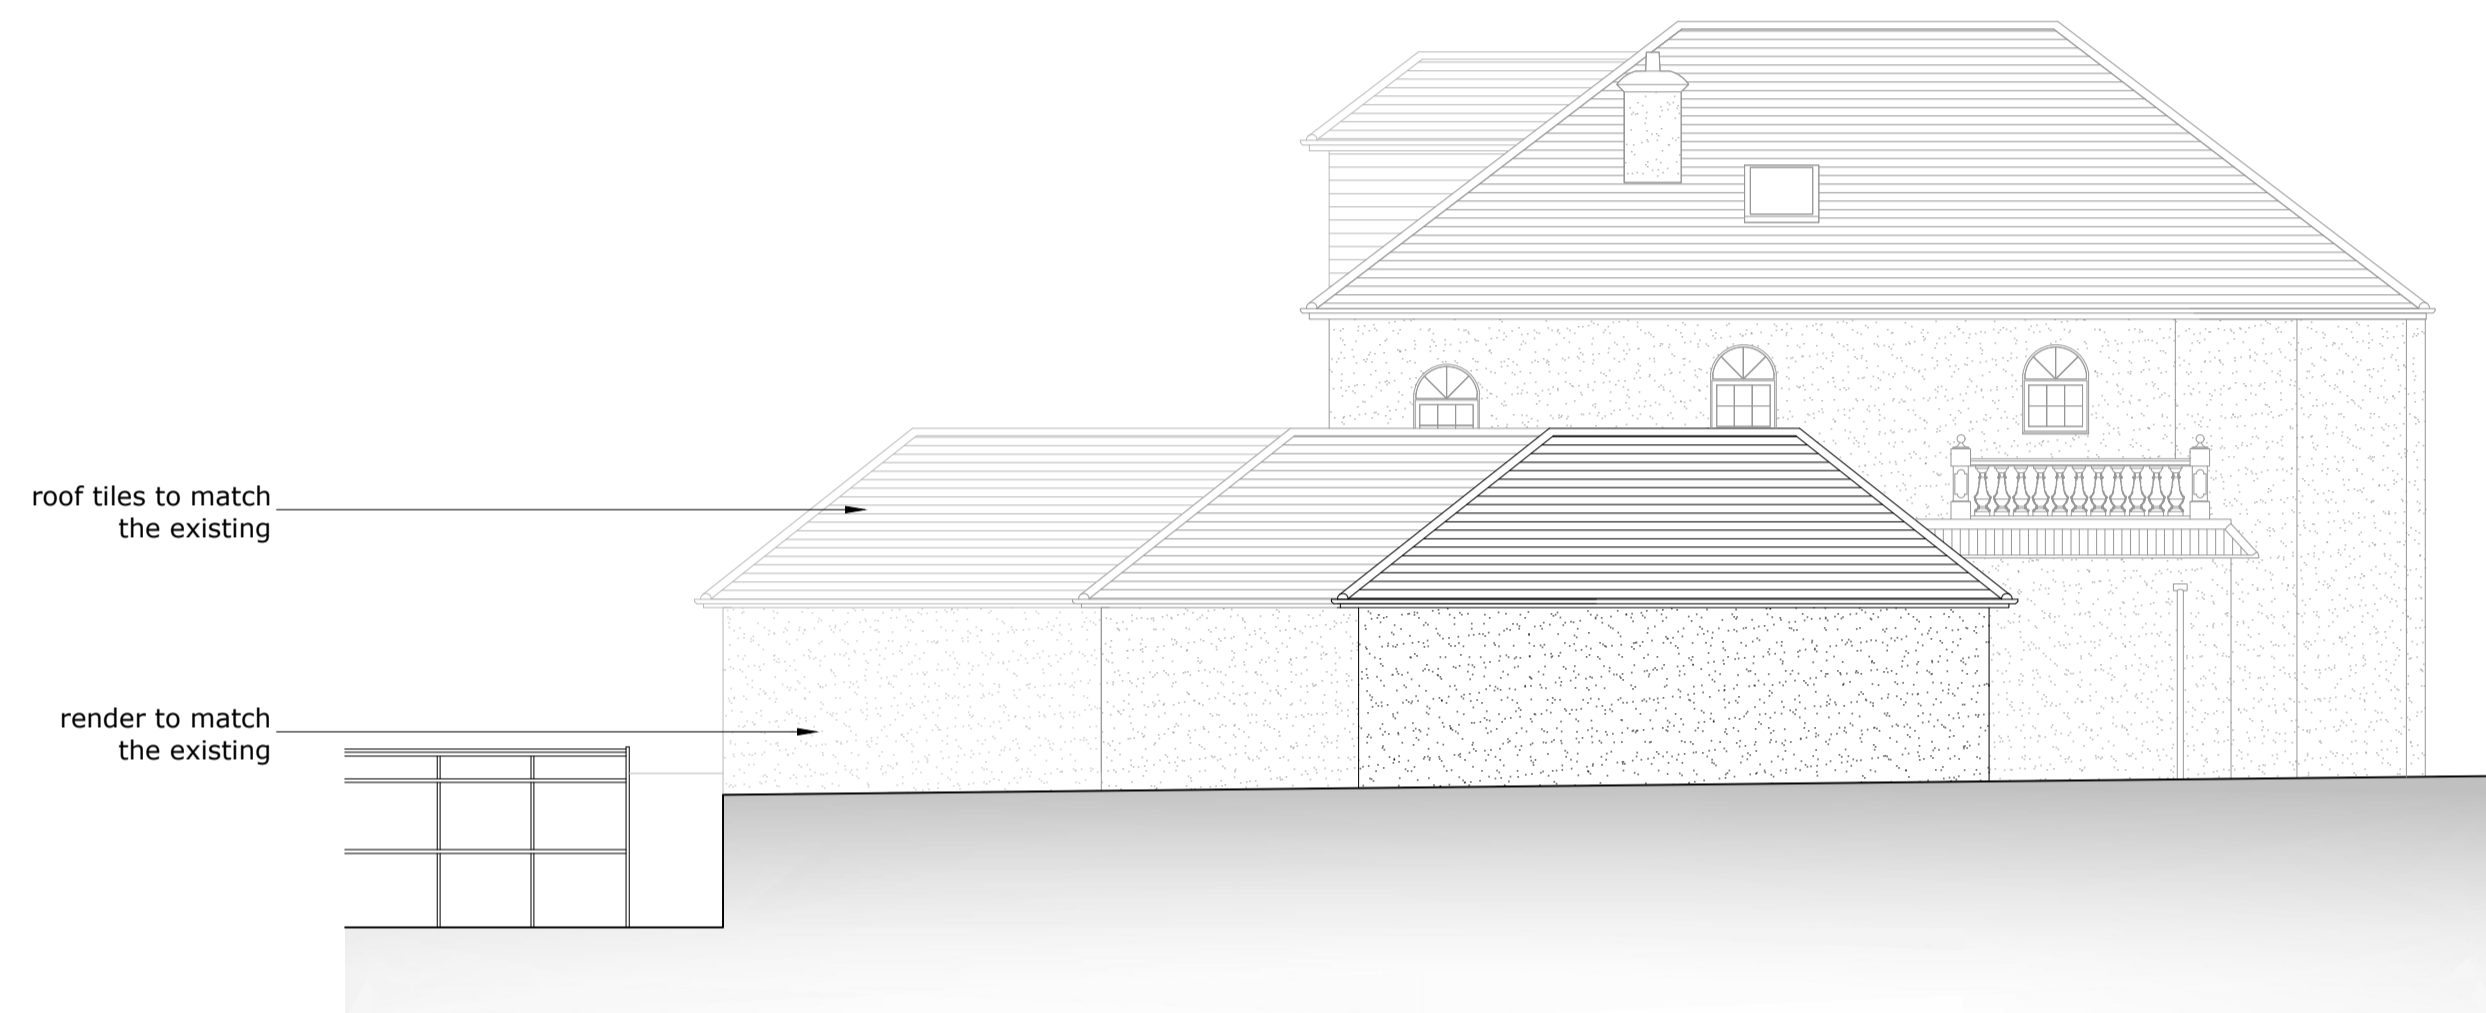


Proposed north elevation 1:100



Proposed west elevation 1:100

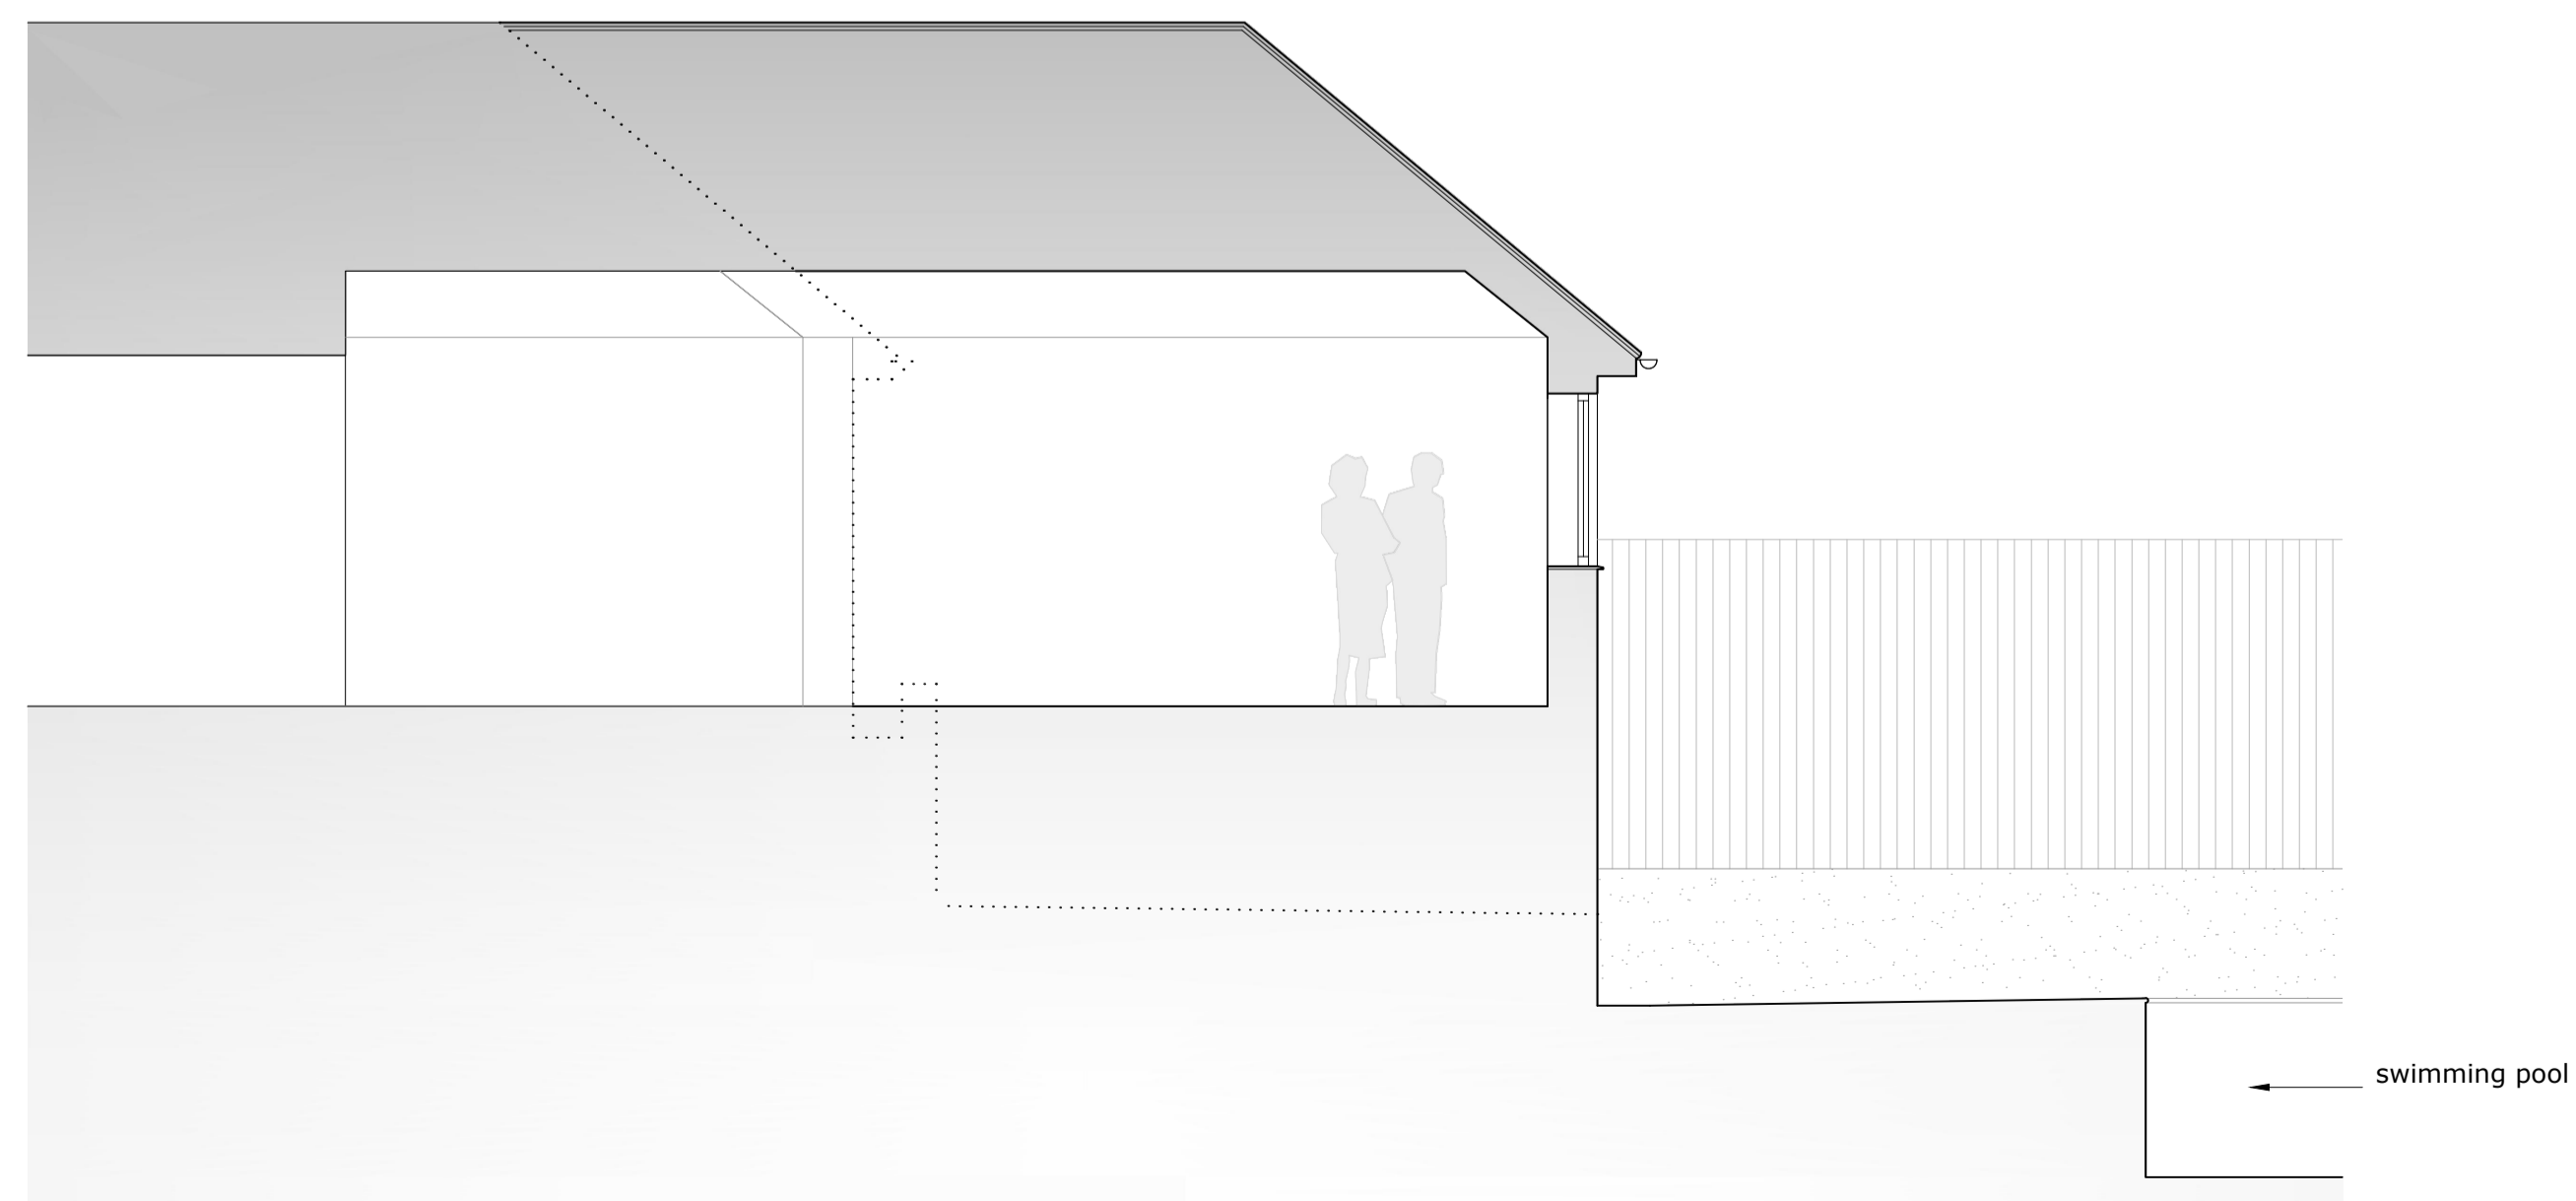

Proposed section a-a 1:50

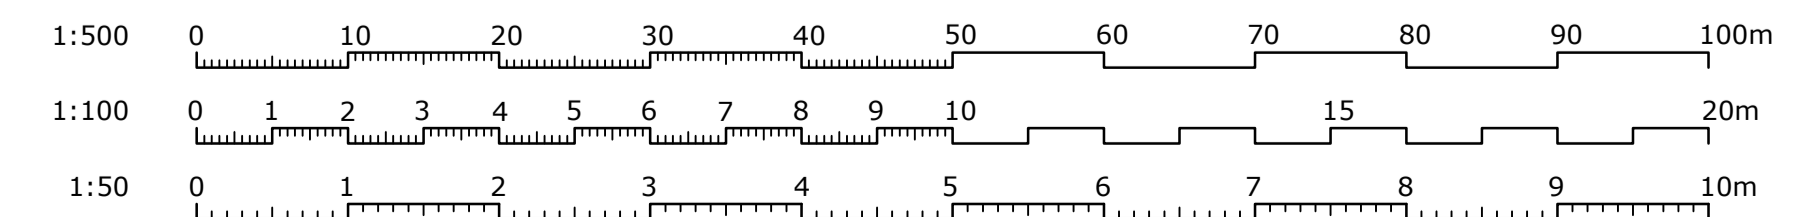

Rev: Description: By: Date:

darby
architectural
www.darby-archi.com
hello@darby-archi.com

Client:
Portdown Development

Site/Project:
**1 Roedean Way
Brighton
East Sussex
BN2 5RJ**

Drawing Title:
**Proposed section
and elevations**

Scale:	Paper Size:	Date:	Drawn:
In DWG	A1	15.10.2021	CD/HG
Project No:	Drawing No:	Revision:	
0404	04		