


# 2 Chapmans Lea

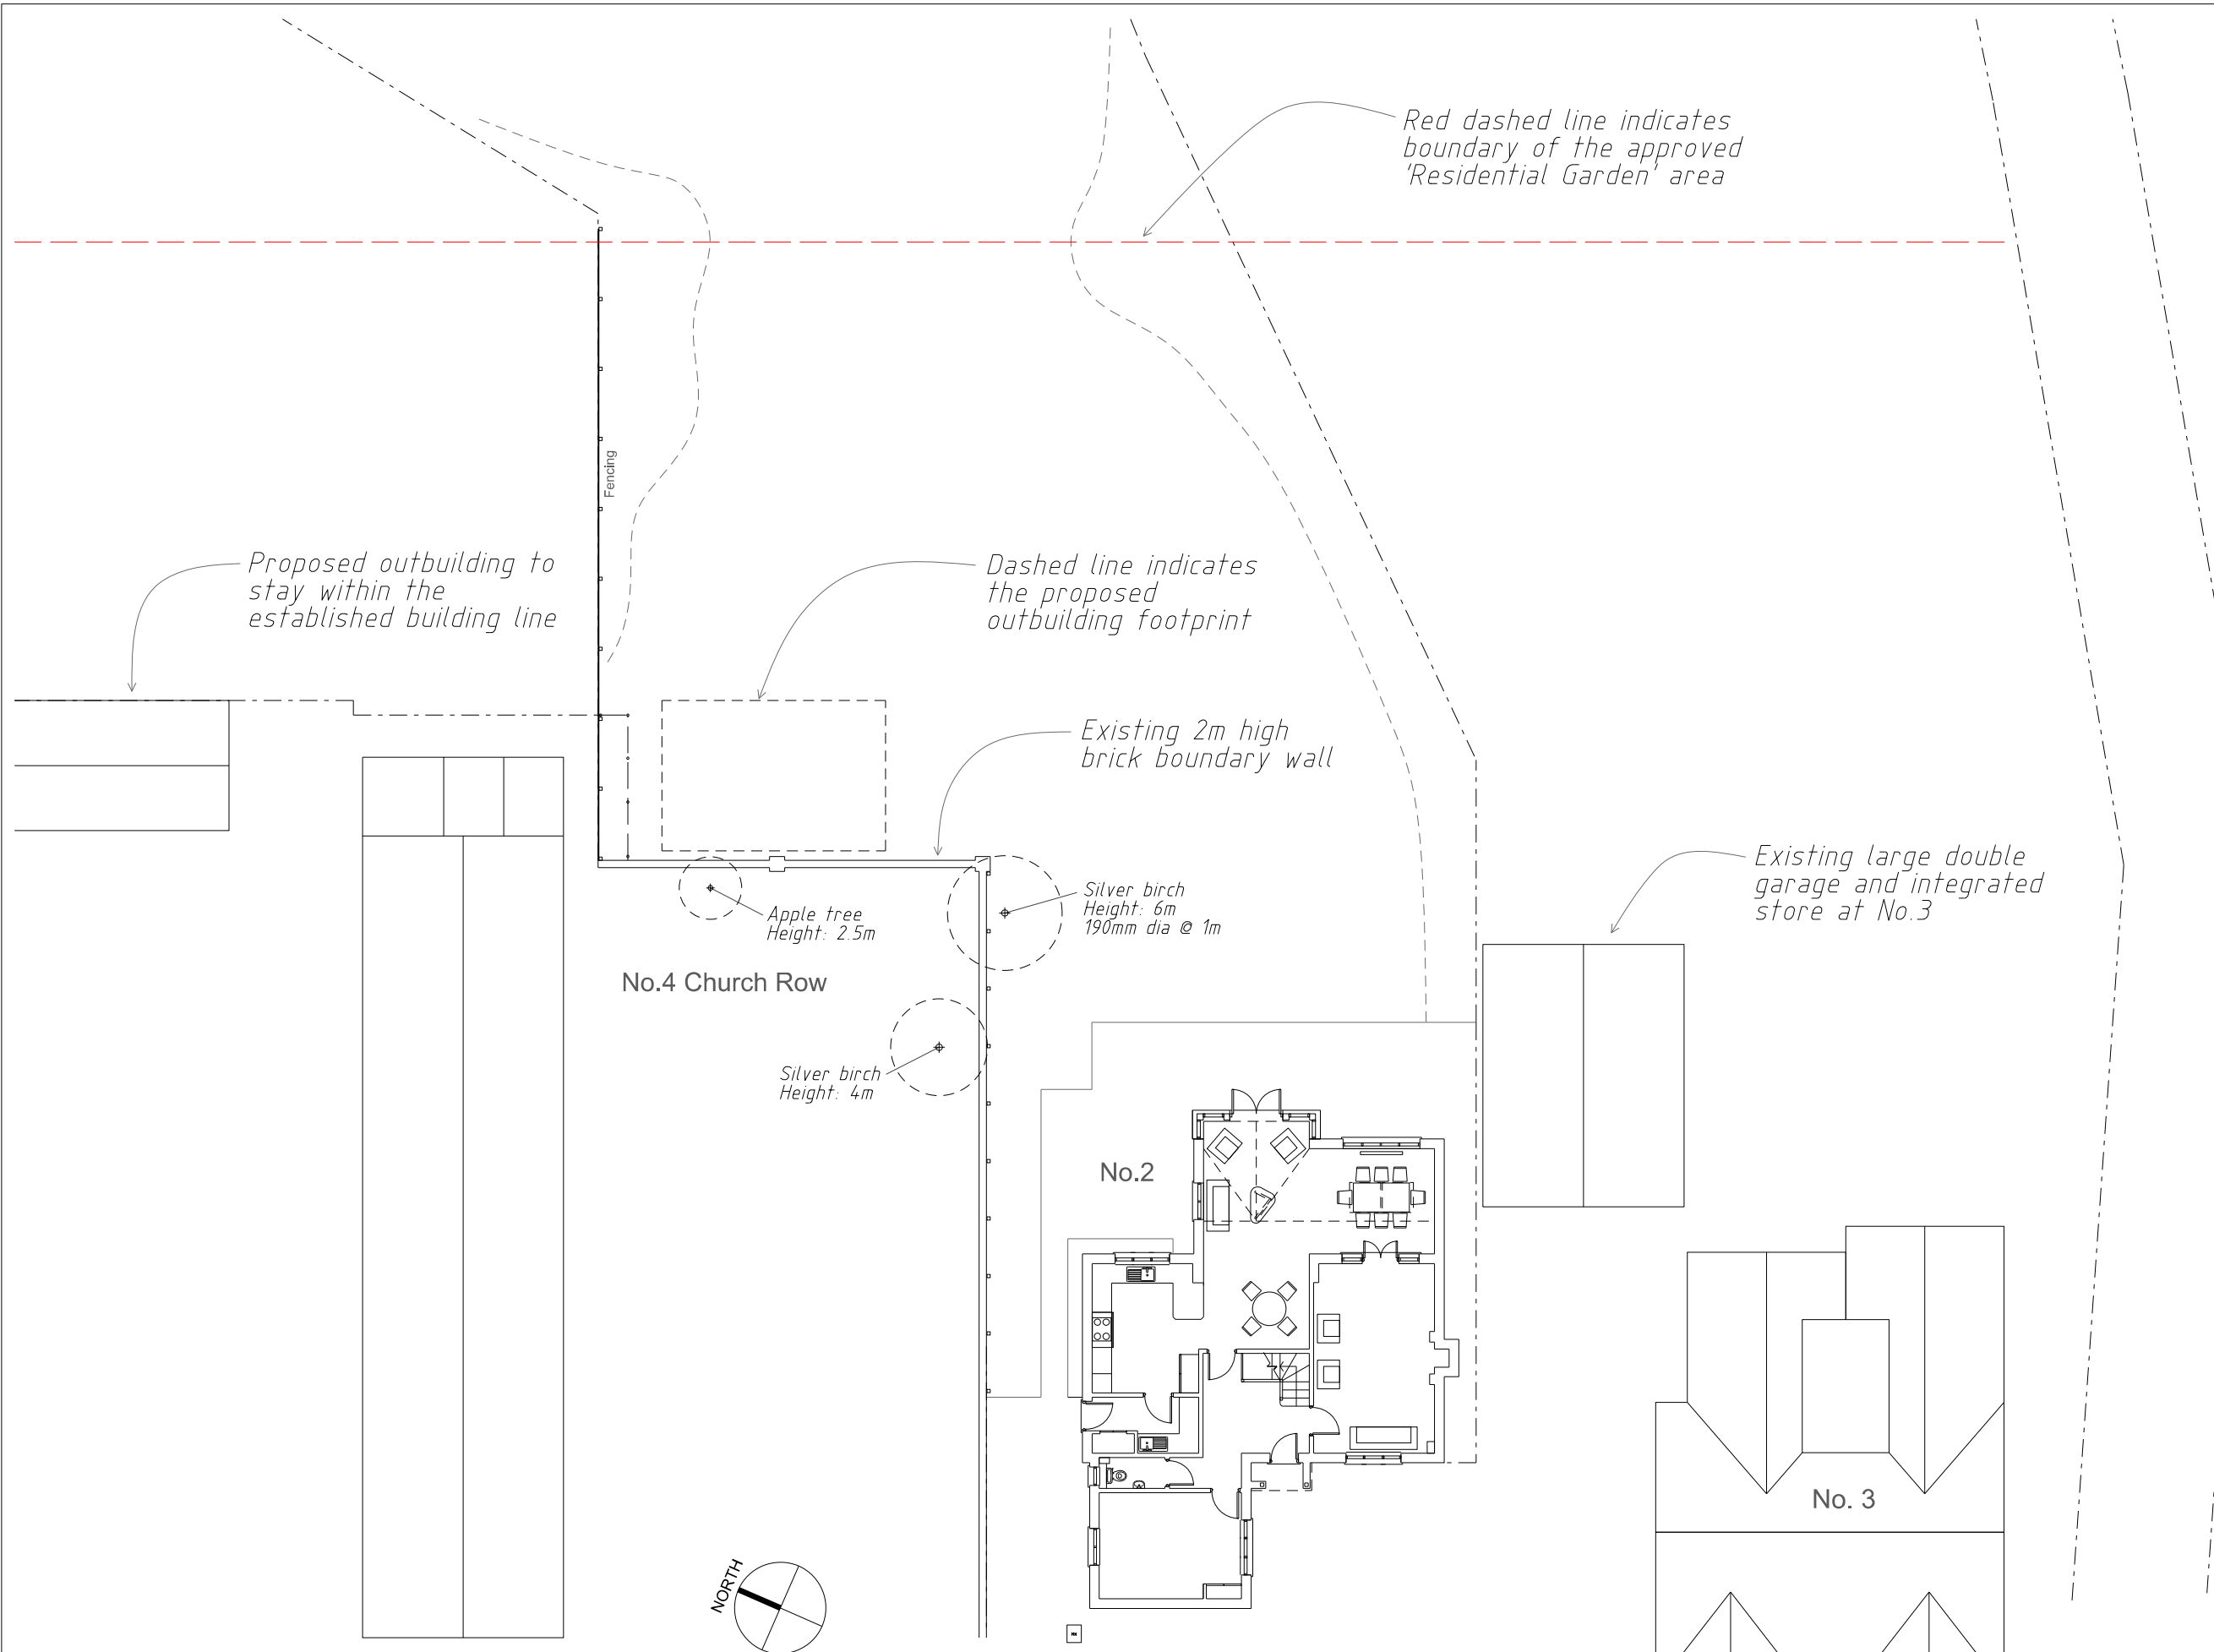

**EXISTING SITE PLAN**

SCALE 1:200 @A3  
 0 1 2 4 10m

2 CHAPMANS LEA, ASTON ABBOTTS,  
 AYLESBURY, BUCKS, HP22 4LQ  
 FOR MR & MRS HALL

EXISTING SITE PLAN  
 1:200@A3 OCT '21 DRAWN INSPECTED

HEAA2 102 -

**BLACKWOOD - ARCHITECTS**  
 3 Carrera House  
 Gatehouse Close  
 Aylesbury HP19 8DP  
 Tel: 01296 399959