

1 2 3 4 5 6 7

A



B

C


D

E

F

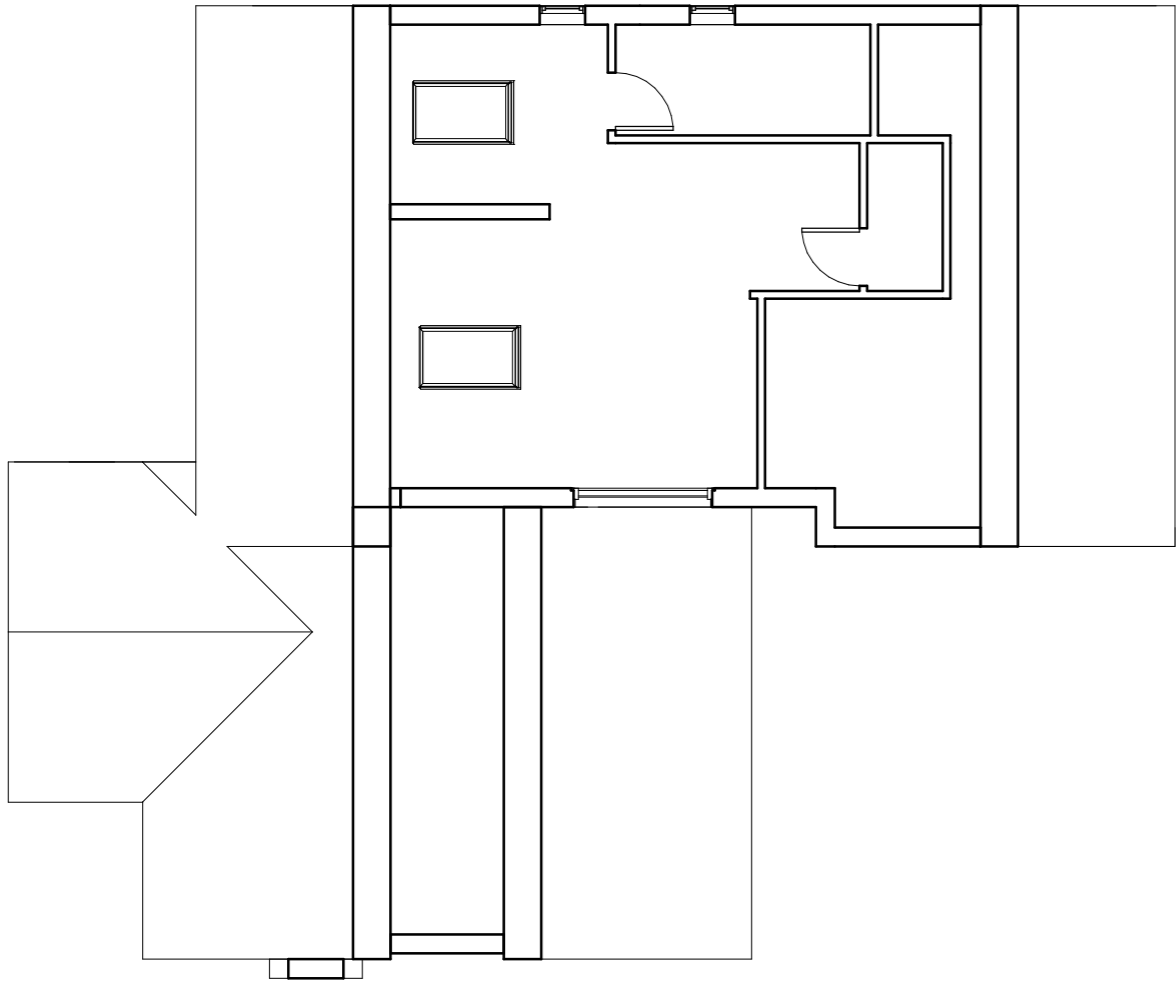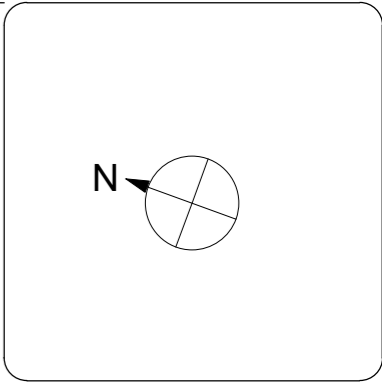

First Floor Plan

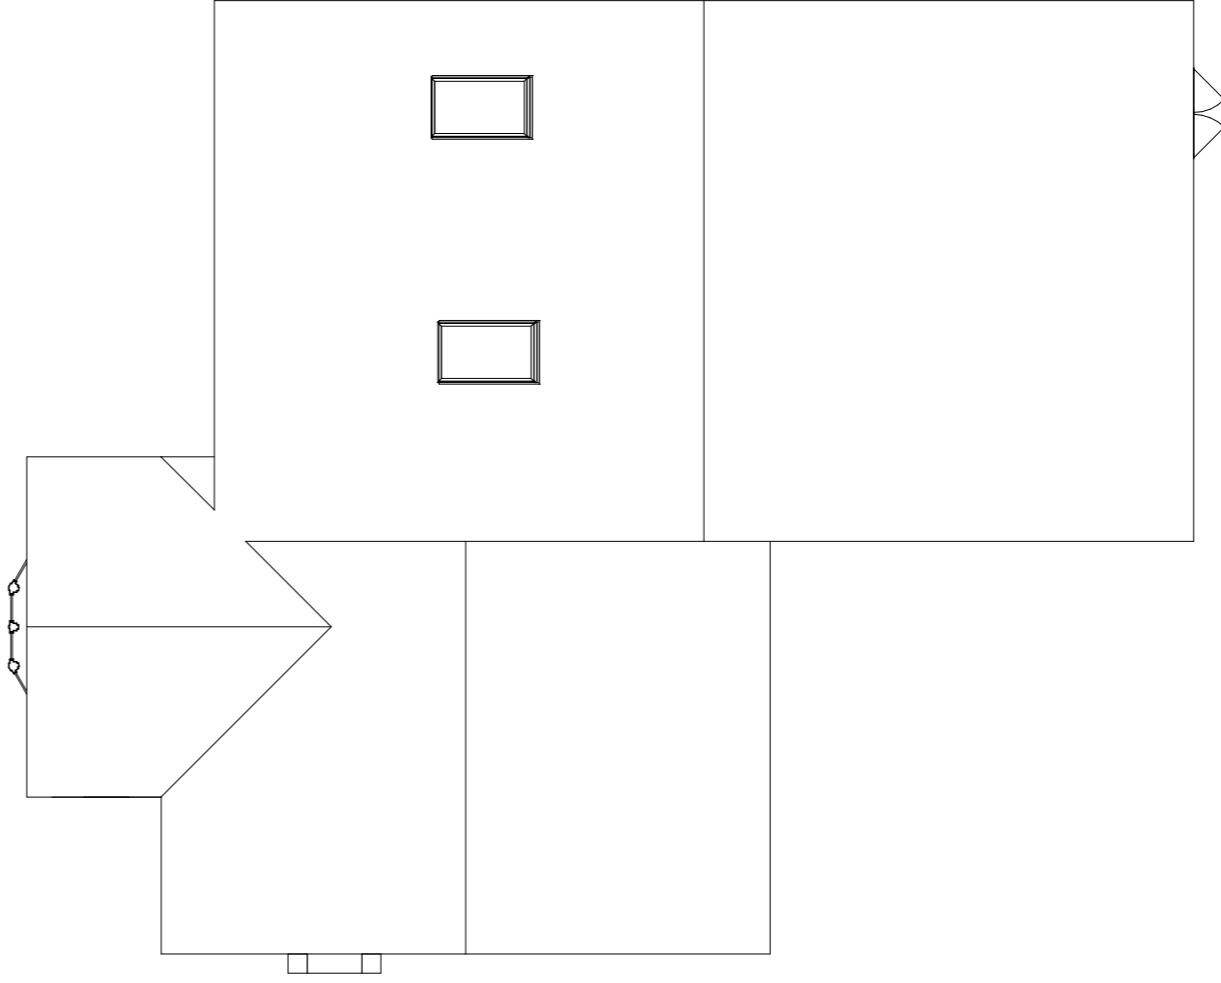

Roof Plan

Rev	Date	Description
A01	21/10/21	Approval Issue

Approval Issue

CPM Design & Build


Client
Mr Lawson

Project
23 Dalton Heights, SR7 8LB
Roof Lights to Dormer Windows

Title
EXISTING FLOOR PLAN

Project No. 1045 | Paper Size A3
Drawn By JN | Scale 1:100

1045-CPM-E-01-DR-A-2101

 

GRAPHIC SCALE: 1:100