


First Floor Plan

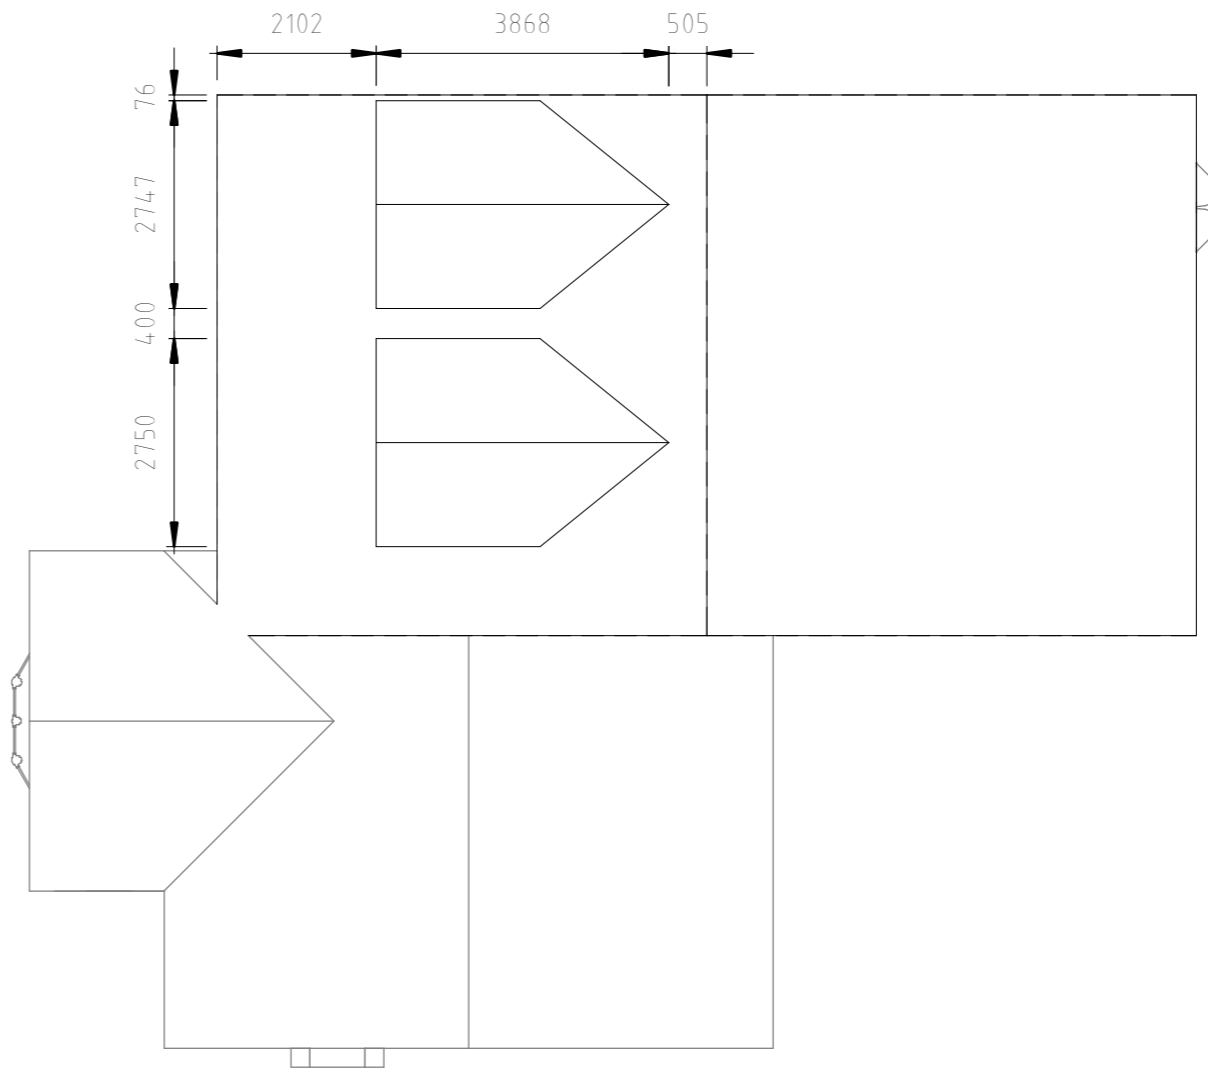


Roof Plan

Rev	Date	Description
A01	21/10/21	Approval Issue

Approval Issue

CPM Design & Build



Client
Mr Lawson

Project
23 Dalton Heights, SR7 8LB
Roof Lights to Dormer Windows

Title
PROPOSED FLOOR PLAN

Project No. 1045 | Paper Size A3
Drawn By JN | Scale 1 : 100

1045-CPM-P-01-DR-A-2101

