
 


Plan 1. Aidenfield, Fenwick Existing site plan. Planning ref 21/04172/FUL

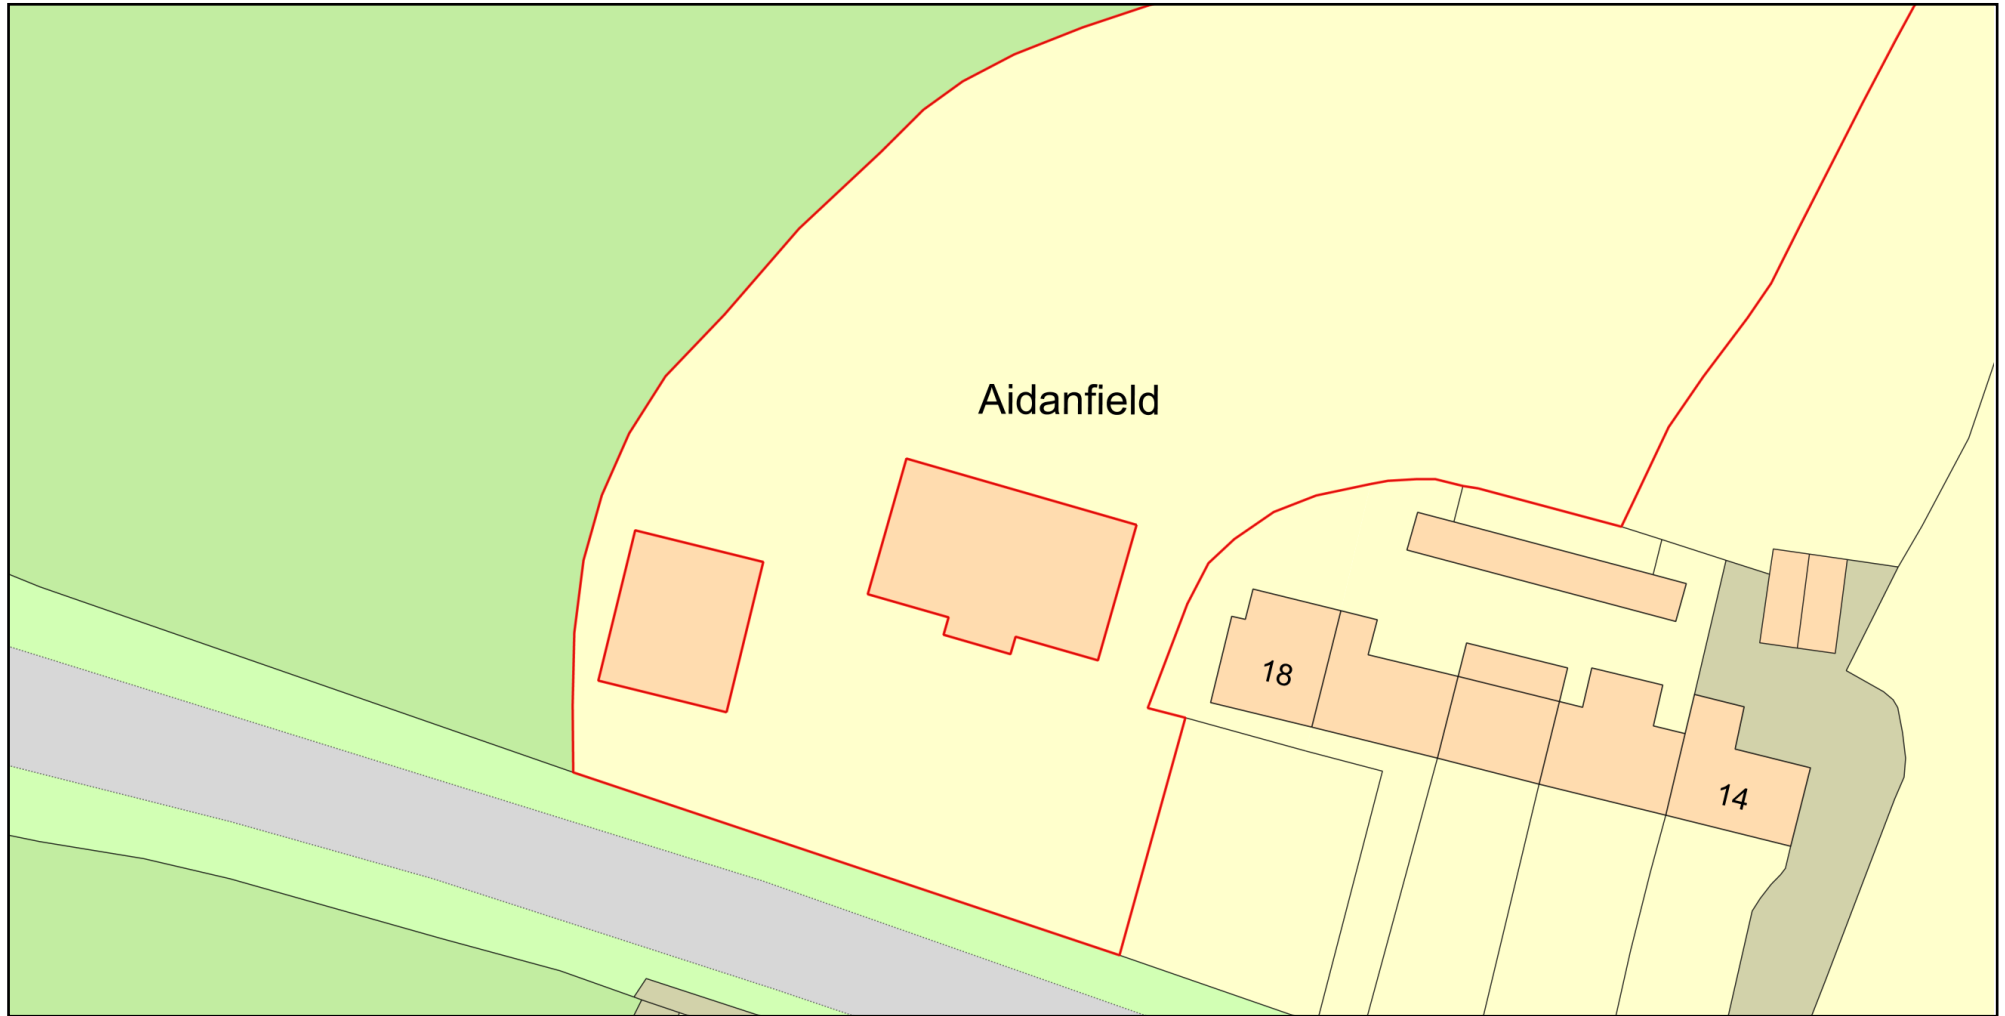

Plan Produced for: Christine Robotham

Date Produced: 24 Oct 2021

Plan Reference Number: TQRQM21297113213205

Scale: 1:500 @ A4

© Crown copyright and database rights 2021 OS 100042766