



Existing Basement Floor Plan
Scale 1:100 @ A3

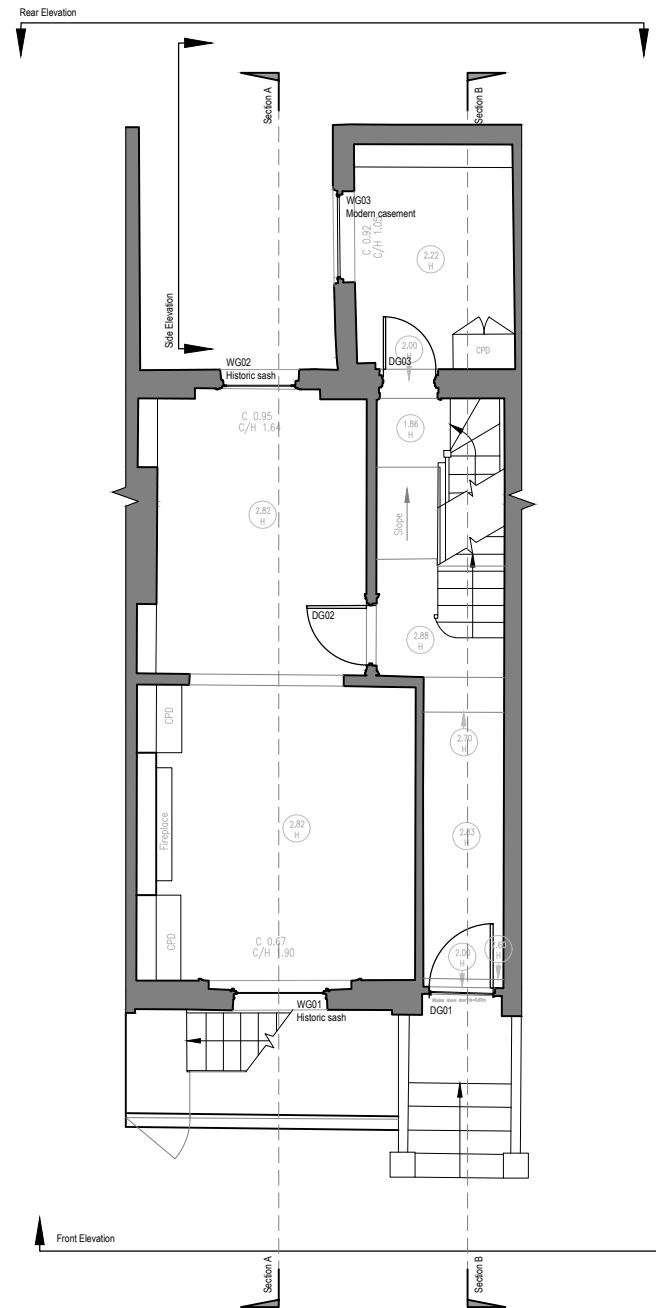

Existing Ground Floor Plan
Scale 1:100 @ A3

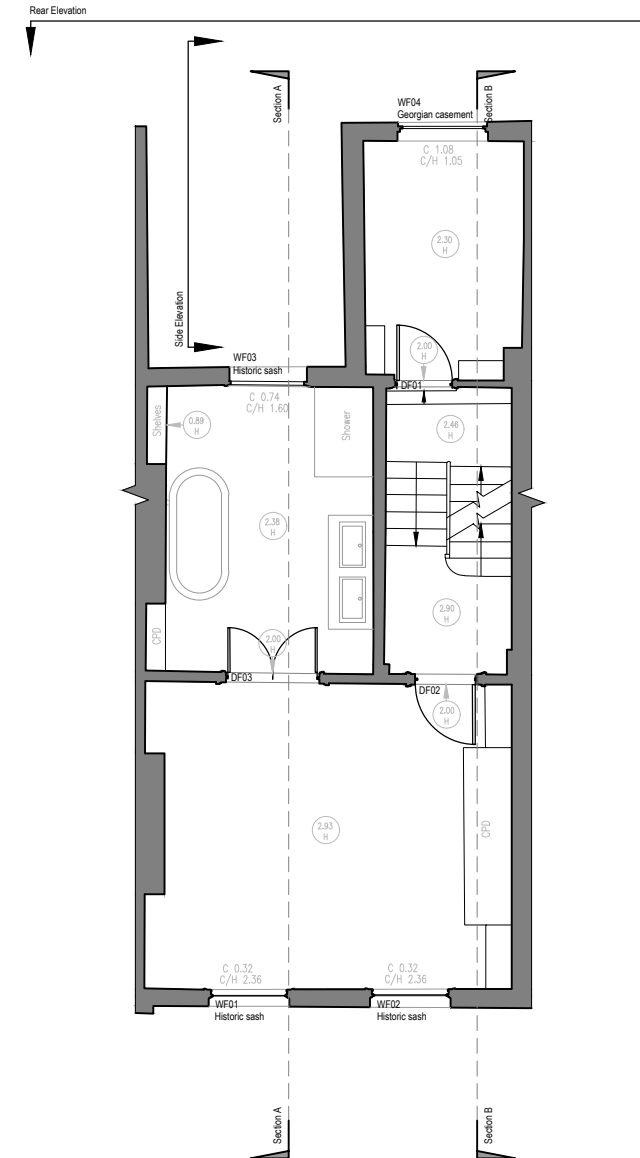

Existing First Floor Plan
Scale 1:100 @ A3

NOTES:

Do Not Scale.

Report all discrepancies, errors and omissions.

Verify all dimensions on site before commencing any work on site or preparing shop drawings.

All materials, components and workmanship are to comply with the relevant British Standards, Codes of Practice, and appropriate manufacturers recommendations that from time to time shall apply.

For all specialist work, see relevant drawings.

This drawing and design are copyright of Clague LLP
Registration number OC335948.

Rev	Date	Description
-----	------	-------------

Project Title

21 Queen's Grove
London
City of Westminster
NW8 6EL

Drawing Description

Existing Floor Plans
Basement
Ground
First

Scale

1:100@A3

Date

July 2021

Drawn by

TC

Checked by

GE

CLAGUE ARCHITECTS

62 Burgate, Canterbury
Kent CT1 2BH

01227 762060

2 Kinsbourne Court, Luton Road,
Harpenden, Hertfordshire AL5 3BL

01582 765102

8, Disney Street
London SE1 1JF

0203 597 6112

CANTERBURY

LONDON

HARPENDEN

Drawing Number

30148A_101

Revision

