

NOTES:

Do Not Scale.

Report all discrepancies, errors and omissions.

Verify all dimensions on site before commencing any work on site or preparing shop drawings.

All materials, components and workmanship are to comply with the relevant British Standards, Codes of Practice, and appropriate manufacturers recommendations that from time to time shall apply.

For all specialist work, see relevant drawings.

This drawing and design are copyright of Clague LLP  
Registration number OC335948.

Rev	Date	Description
B	18.08.2021	Client comments
C	25.08.2021	Family bathroom rearranged
D	06.09.2021	Minor layout changes
E	12.10.2021	Minor layout changes
F	27.10.2021	Removal of Air Con

Project Title

21 Queen's Grove  
London  
City of Westminster  
NW8 6EL

Drawing Description

Proposed Floor Plans  
Second  
Attic  
Roof

Scale	Drawn by
1:100@A3	CM
Date	Checked by
July 2021	GE

CLAGUE ARCHITECTS

62 Burgate, Canterbury  
Kent CT1 2BH 01227 762060

2 Kinsbourne Court, Luton Road,  
Harpenden, Hertfordshire AL5 3BL 01582 765102


8, Disney Street  
London SE1 1JF 0203 597 6112

CANTERBURY LONDON HARPENDEN


Drawing Number Revision

30148A\_302


F

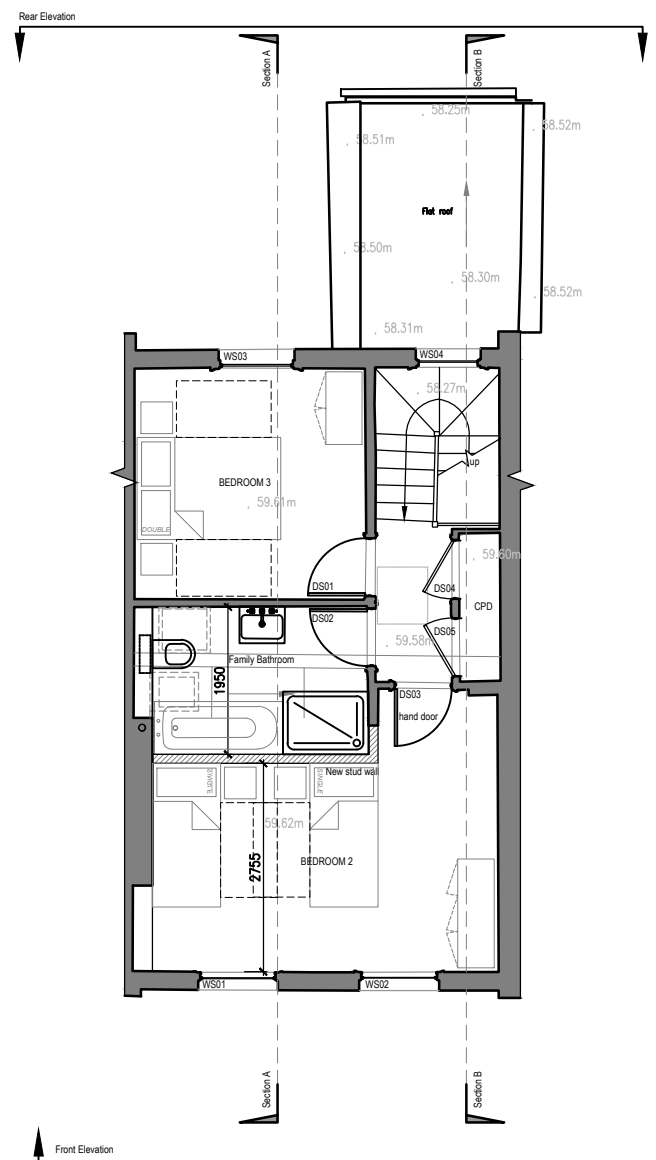



Proposed Second Floor Plan  
Scale 1:100 @ A3

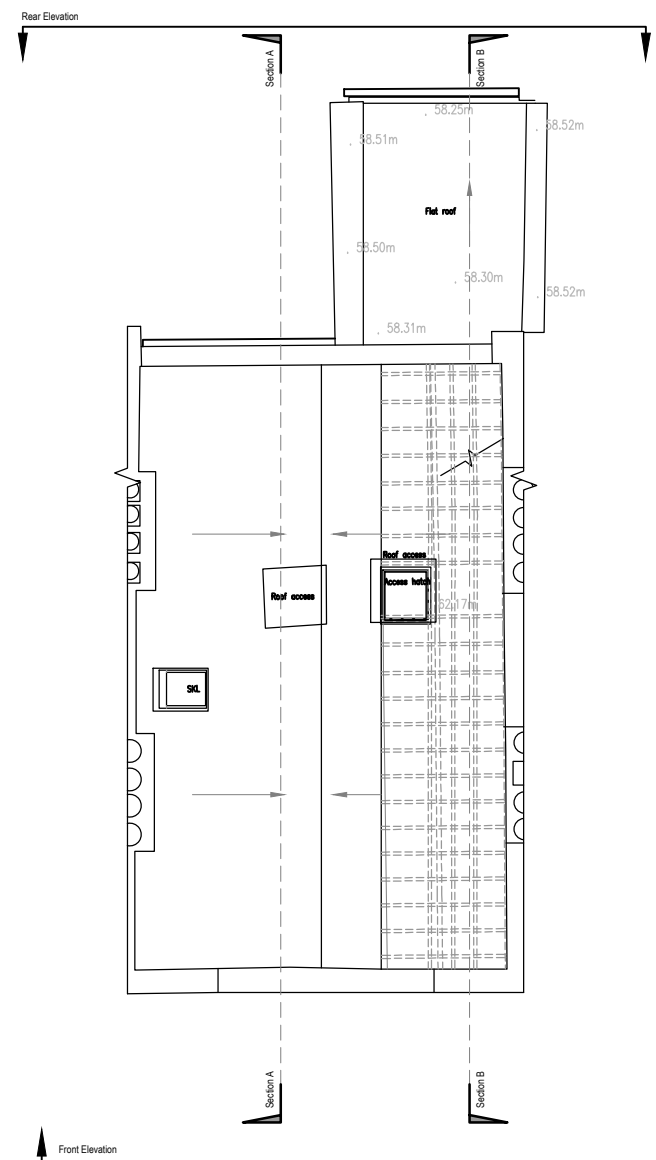

Proposed Attic Floor Plan  
Scale 1:100 @ A3

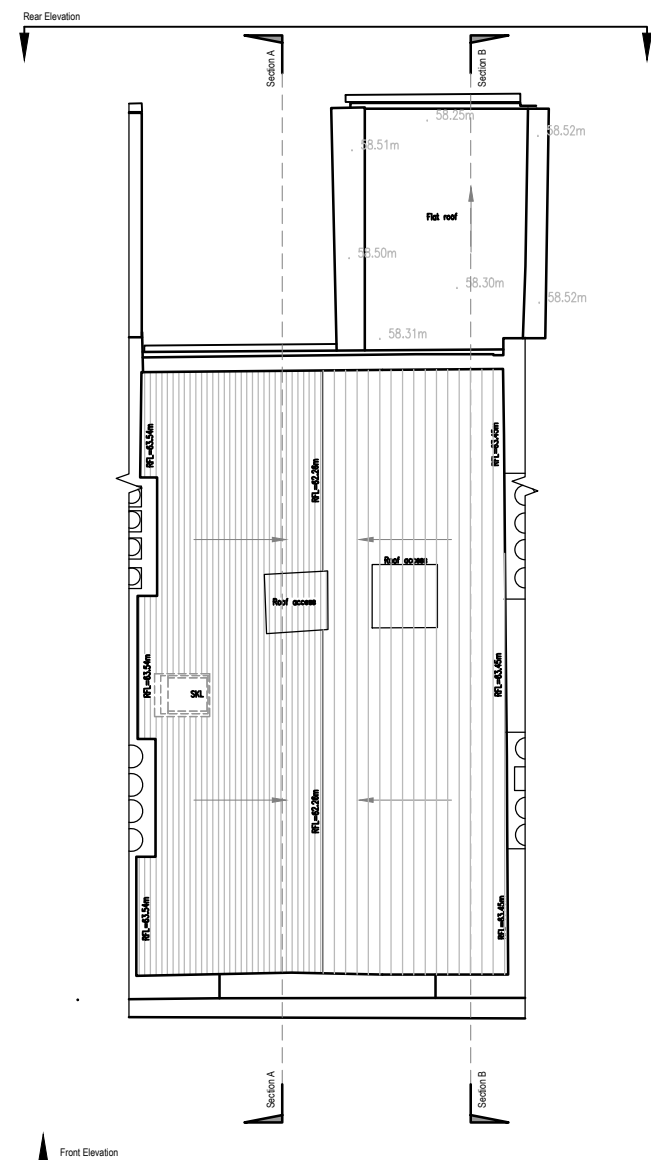

Proposed Roof Plan  
Scale 1:100 @ A3

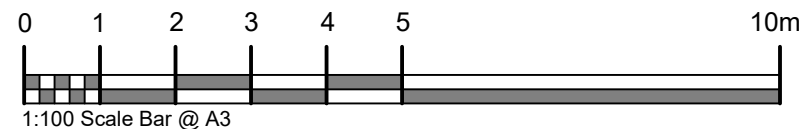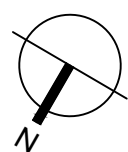

KEY:

	Existing fabric
	Proposed fabric