



Figured dimensions to be taken in preference to scaled dimensions.  
 All dimensions to be checked on site by the main contractor and any discrepancies found to be reported to M.J. Design Services.  
 This drawing is the copyright of M.J. Design Services

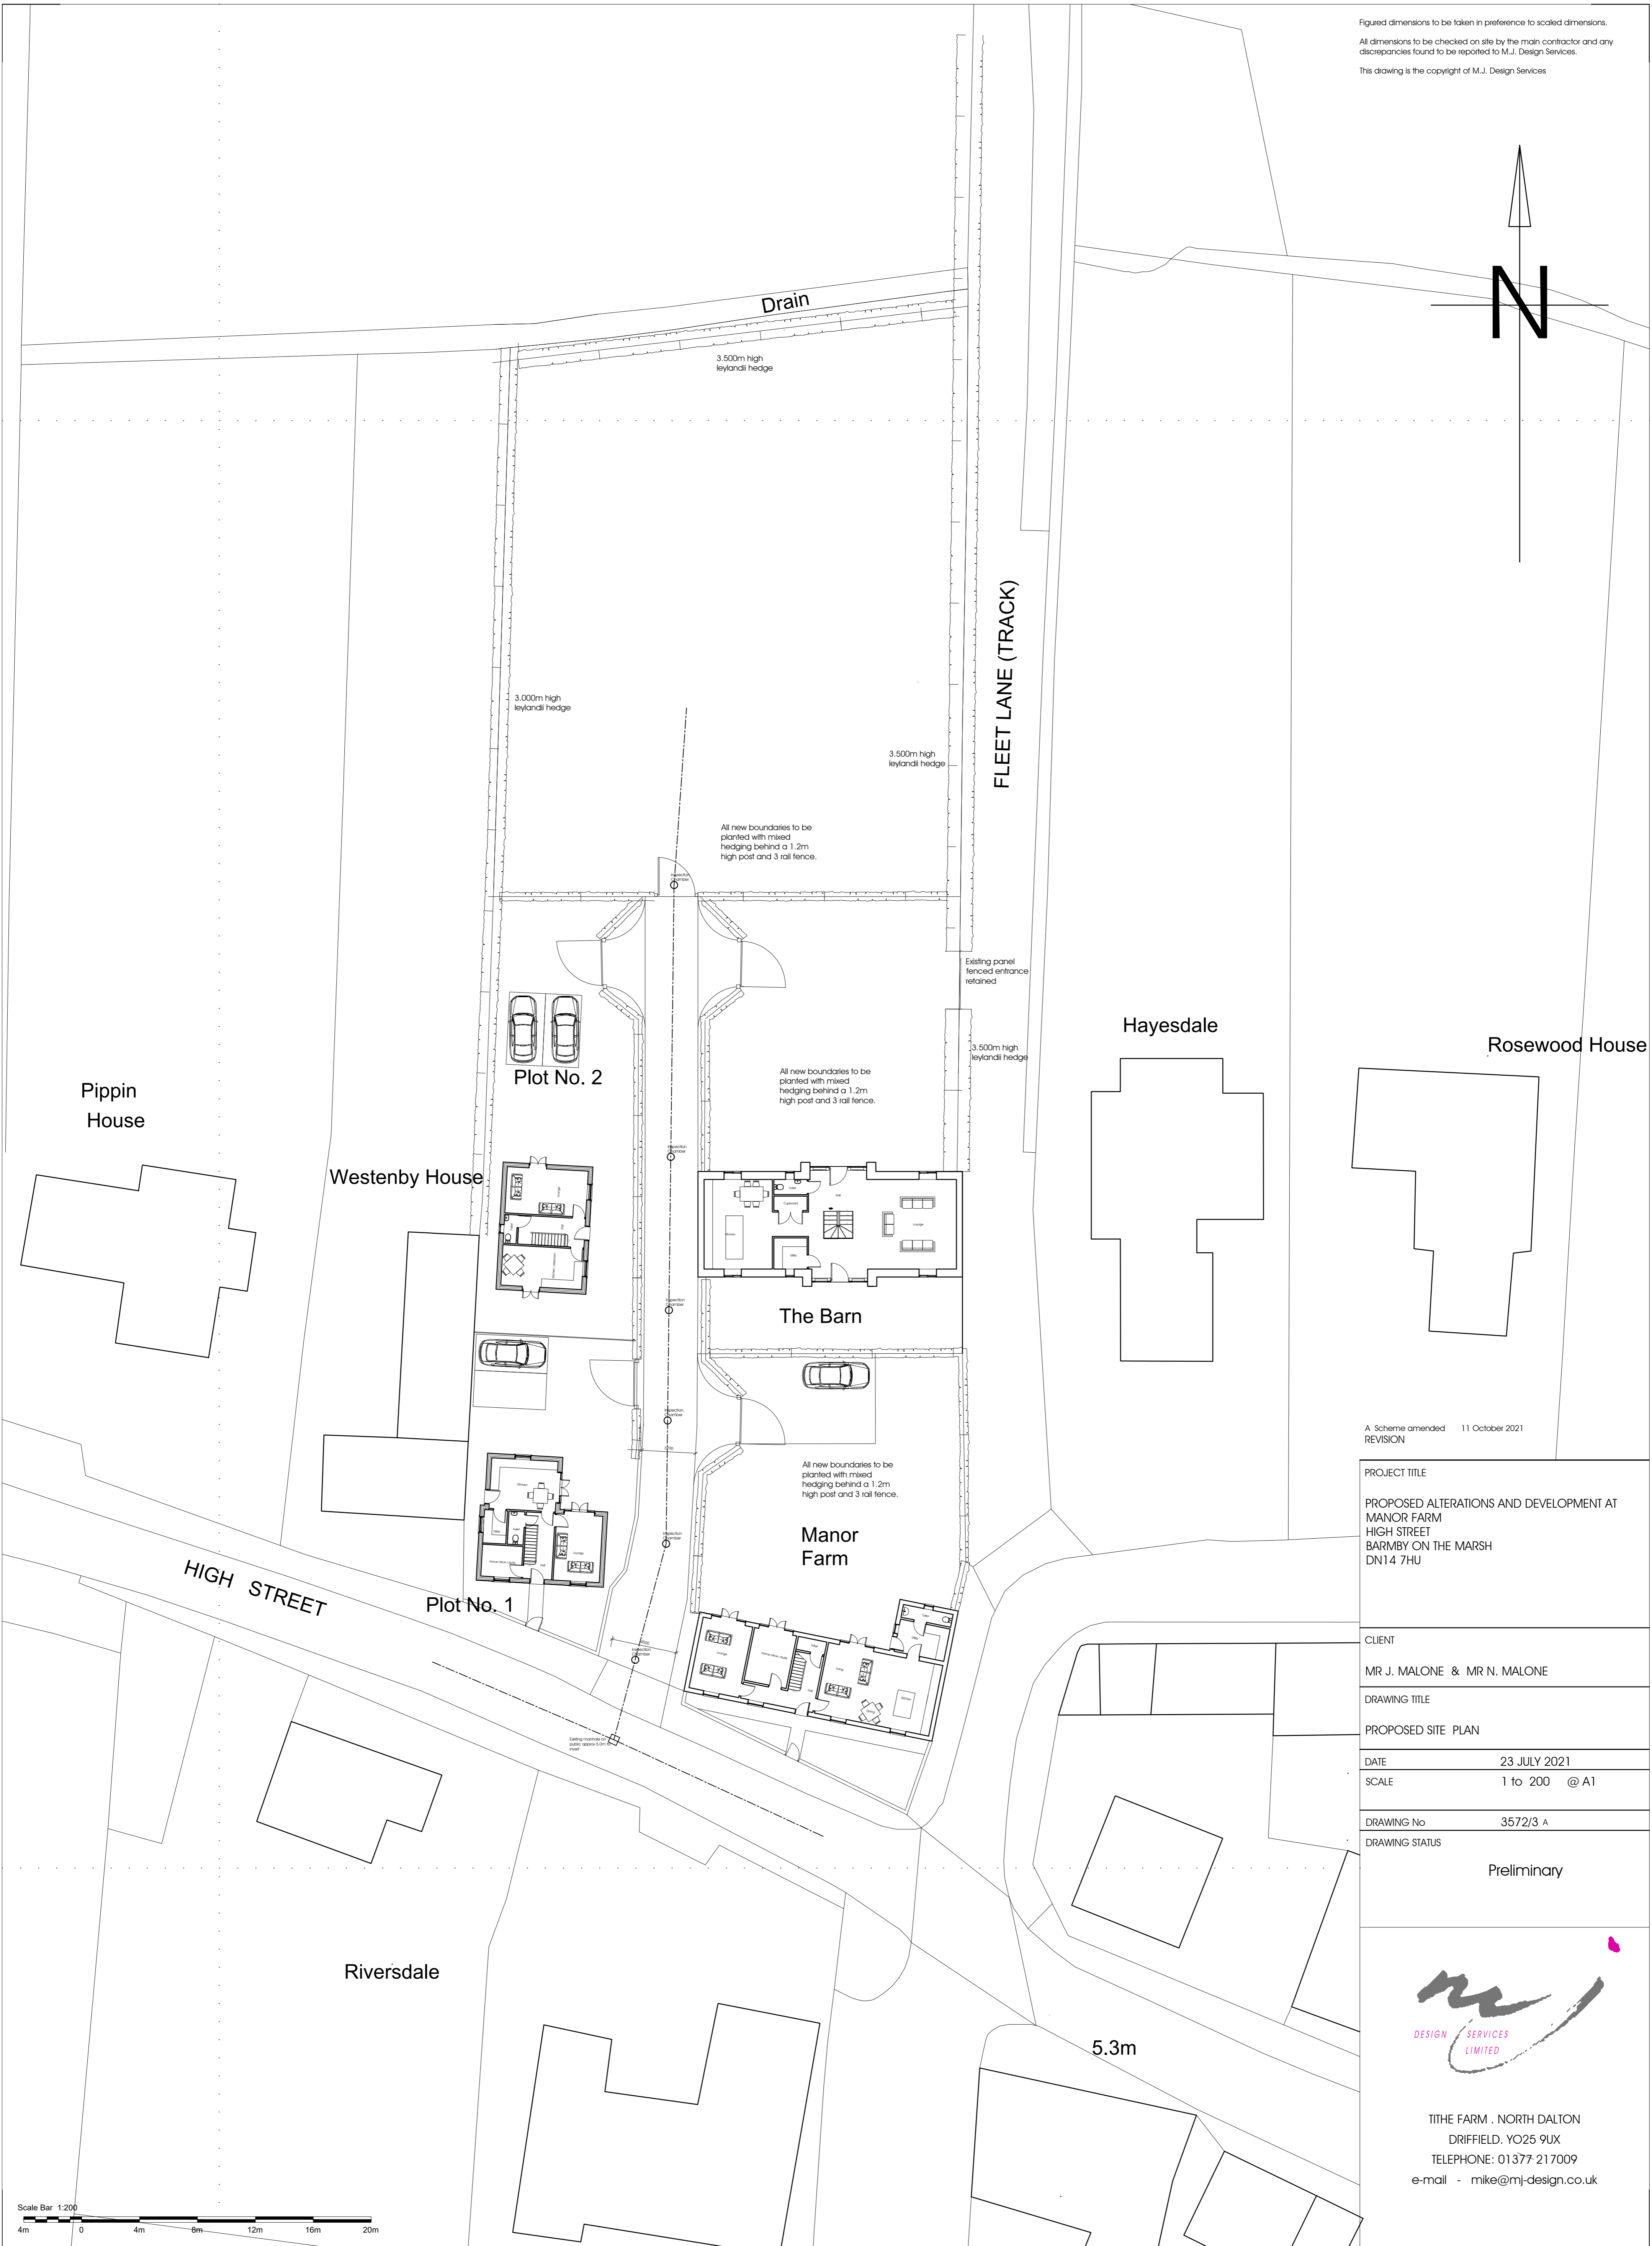

A Scheme amended 11 October 2021  
 REVISION

PROJECT TITLE	
PROPOSED ALTERATIONS AND DEVELOPMENT AT MANOR FARM HIGH STREET BARMBY ON THE MARSH DN14 7HU	
CLIENT	
MR J. MALONE & MR N. MALONE	
DRAWING TITLE	
PROPOSED SITE PLAN	
DATE	23 JULY 2021
SCALE	1 to 200 @ A1
DRAWING No	3572/3 A
DRAWING STATUS	
Preliminary	

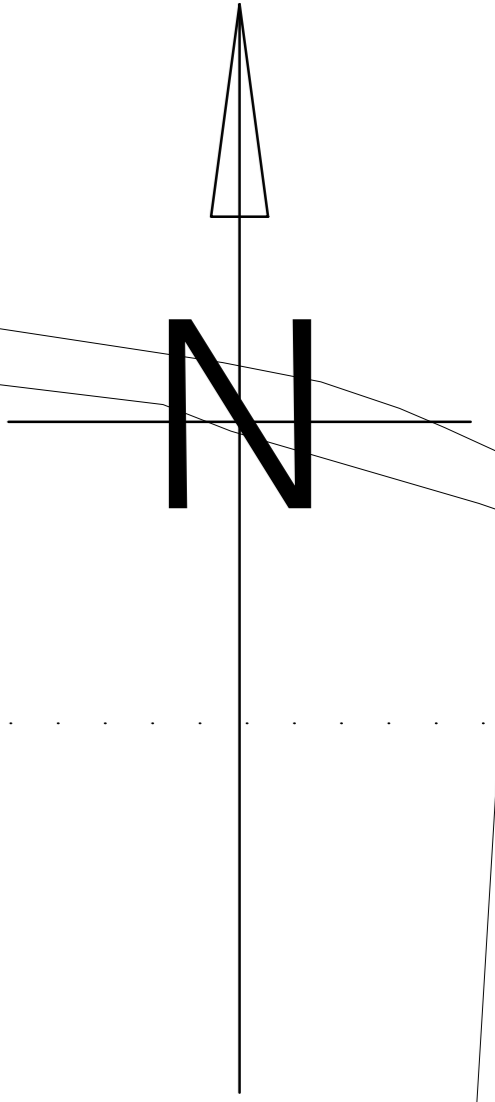

TITHE FARM . NORTH DALTON  
 DRIFFIELD. YO25 9UX  
 TELEPHONE: 01377 217009  
 e-mail - mike@mj-design.co.uk

