




Figured dimensions to be taken in preference to scaled dimensions.
 All dimensions to be checked on site by the main contractor and any discrepancies found to be reported to M.J. Design Services.
 This drawing is the copyright of M.J. Design Services

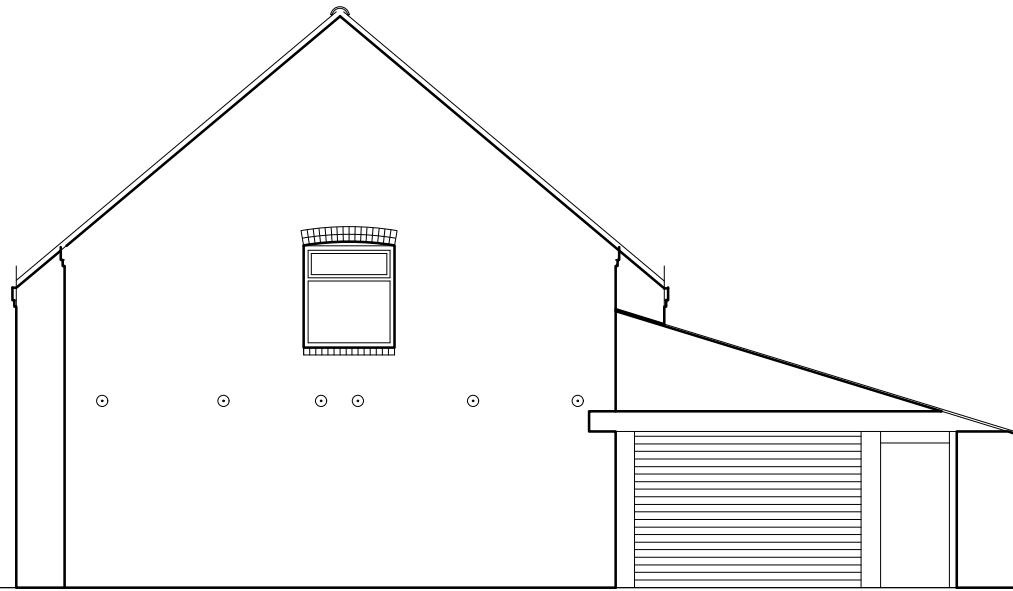


Existing gable elevation - facing west

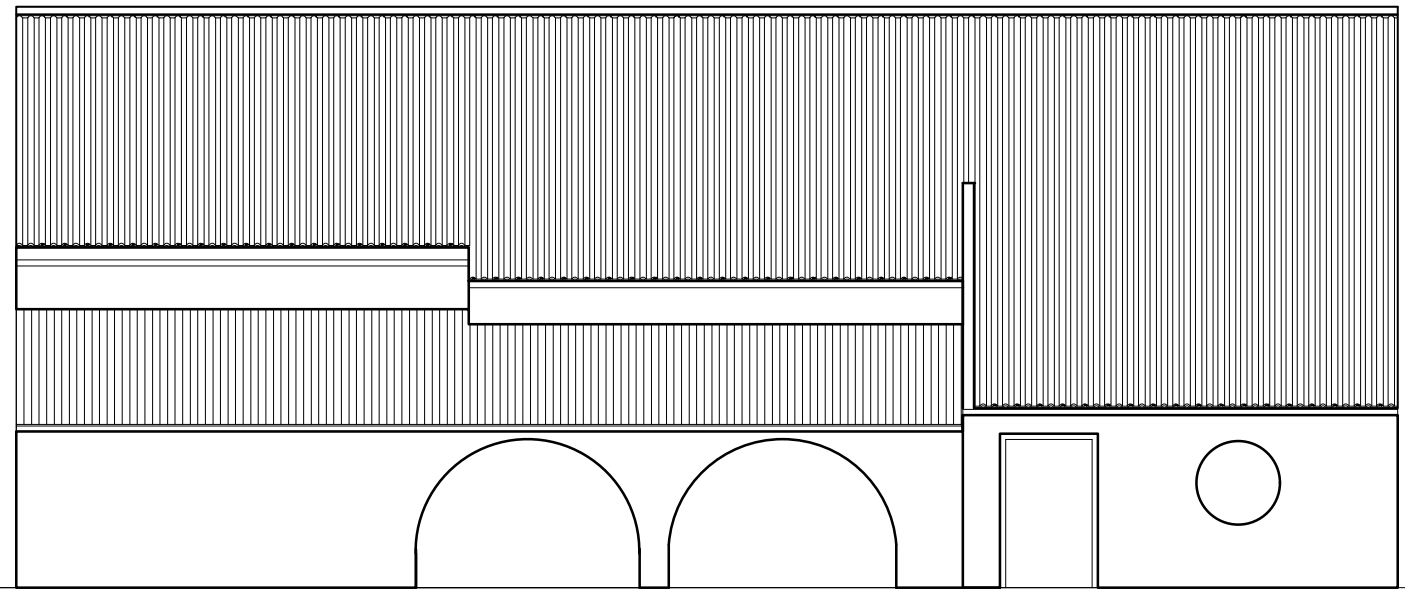


Existing rear elevation - facing south

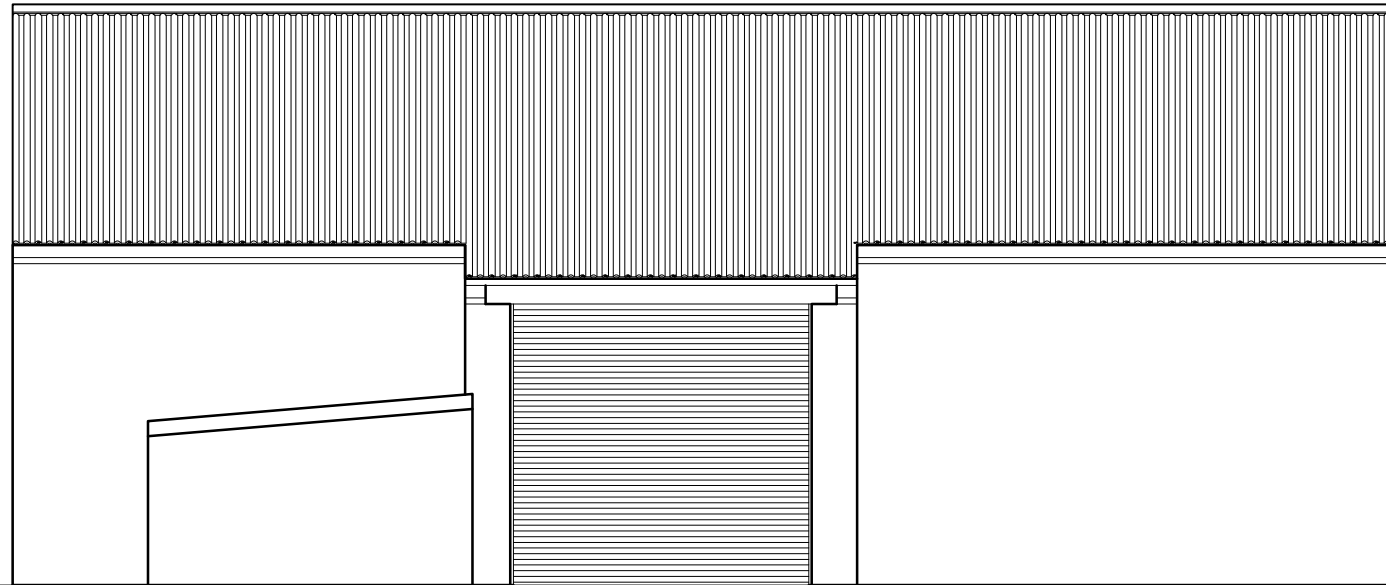

Existing front elevation - facing north

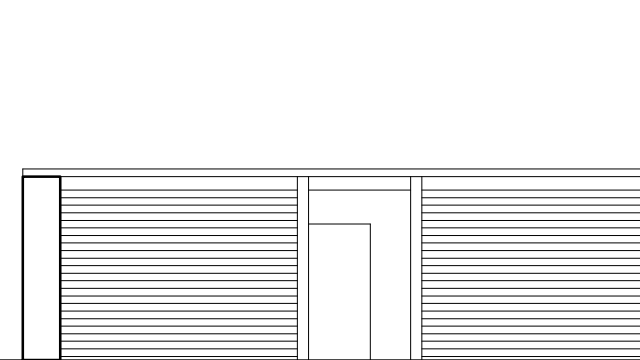

Existing elevation of shed on front elevation

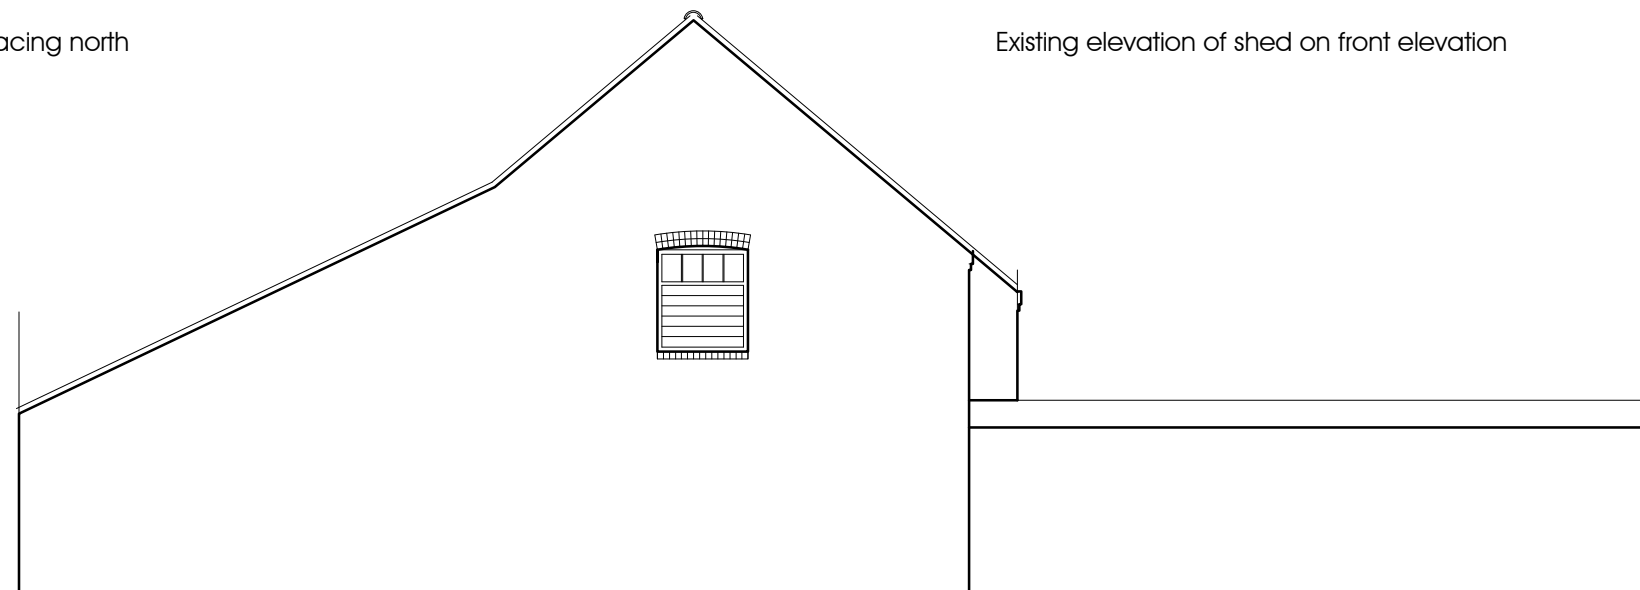

Proposed gable elevation - facing east

REVISION	
PROJECT TITLE	PROPOSED RESIDENTIAL DEVELOPMENT AT MANOR FARM HIGH STREET BARMBY ON THE MARSH DN14 7HU
CLIENT	MR. J. & MR. N. MALONE
DRAWING TITLE	THE BARN EXISTING ELEVATIONS
DATE	23 AUGUST 2021
SCALE	1 to 50 @ A1 1 to 100 @ A3
DRAWING No	3572/5
DRAWING STATUS	



TITHE FARM . NORTH DALTON
 DRIFFIELD. YO25 9UX
 TELEPHONE: 01377 217009
 e-mail - mike@mj-design.co.uk
 www.mj-design.co.uk

