
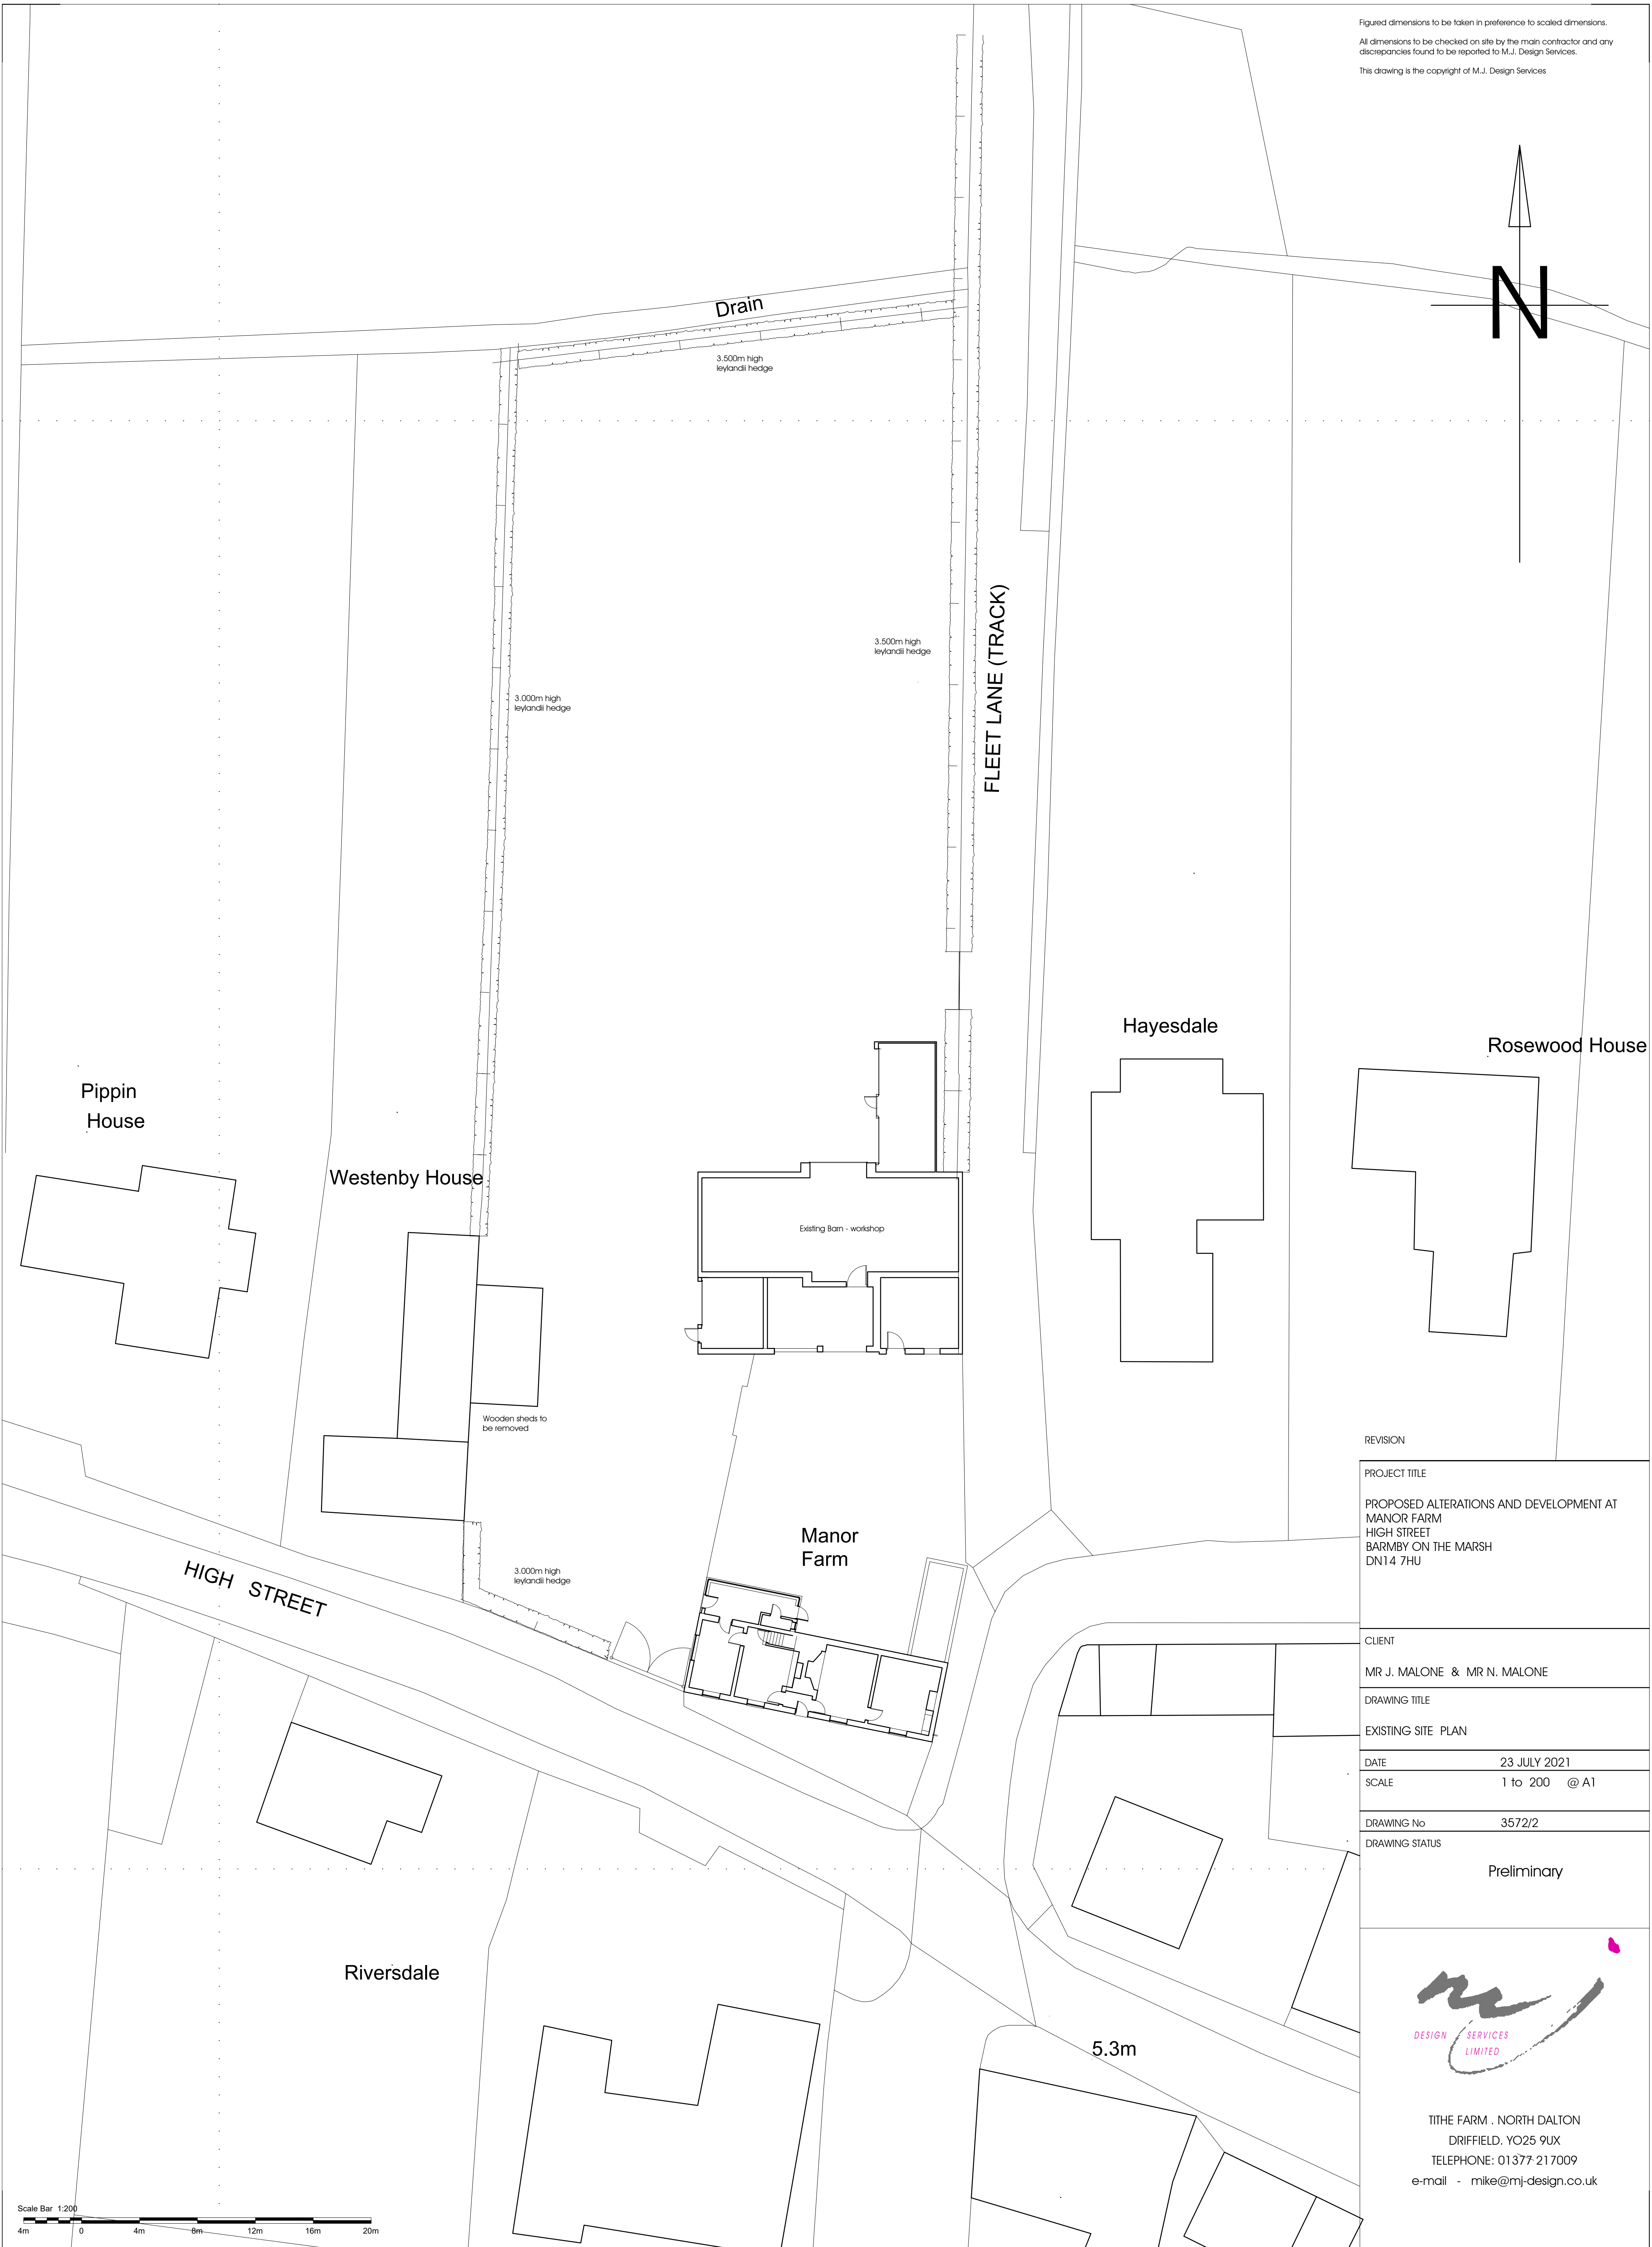


Figured dimensions to be taken in preference to scaled dimensions.  
 All dimensions to be checked on site by the main contractor and any discrepancies found to be reported to M.J. Design Services.  
 This drawing is the copyright of M.J. Design Services

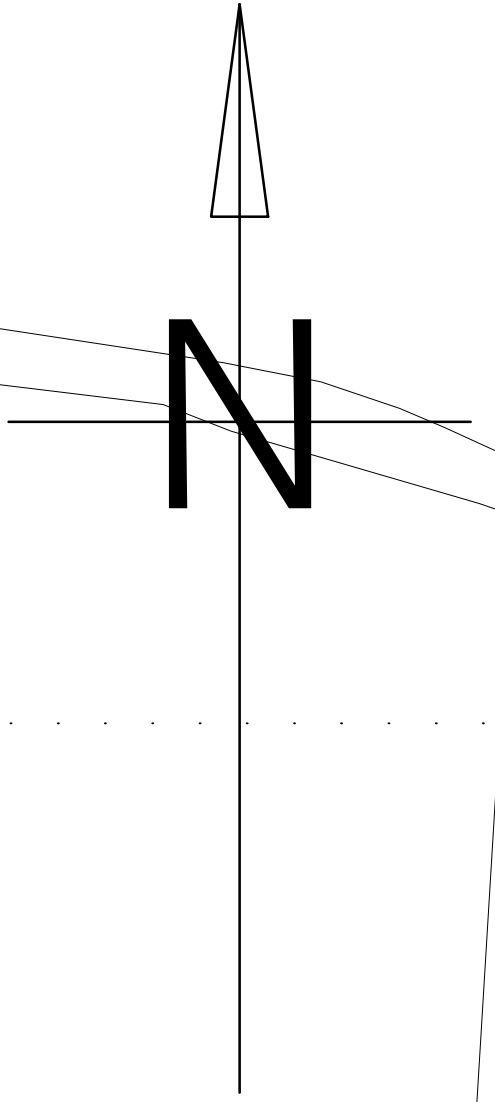

REVISION

PROJECT TITLE  
 PROPOSED ALTERATIONS AND DEVELOPMENT AT  
 MANOR FARM  
 HIGH STREET  
 BARMBY ON THE MARSH  
 DN14 7HU

CLIENT

MR J. MALONE & MR N. MALONE

DRAWING TITLE

EXISTING SITE PLAN

DATE 23 JULY 2021

SCALE 1 to 200 @ A1

DRAWING No 3572/2

DRAWING STATUS

Preliminary



TITHE FARM . NORTH DALTON  
 DRIFFIELD. YO25 9UX  
 TELEPHONE: 01377 217009  
 e-mail - mike@mj-design.co.uk