




DO NOT SCALE DIMENSIONS FROM THIS DRAWING

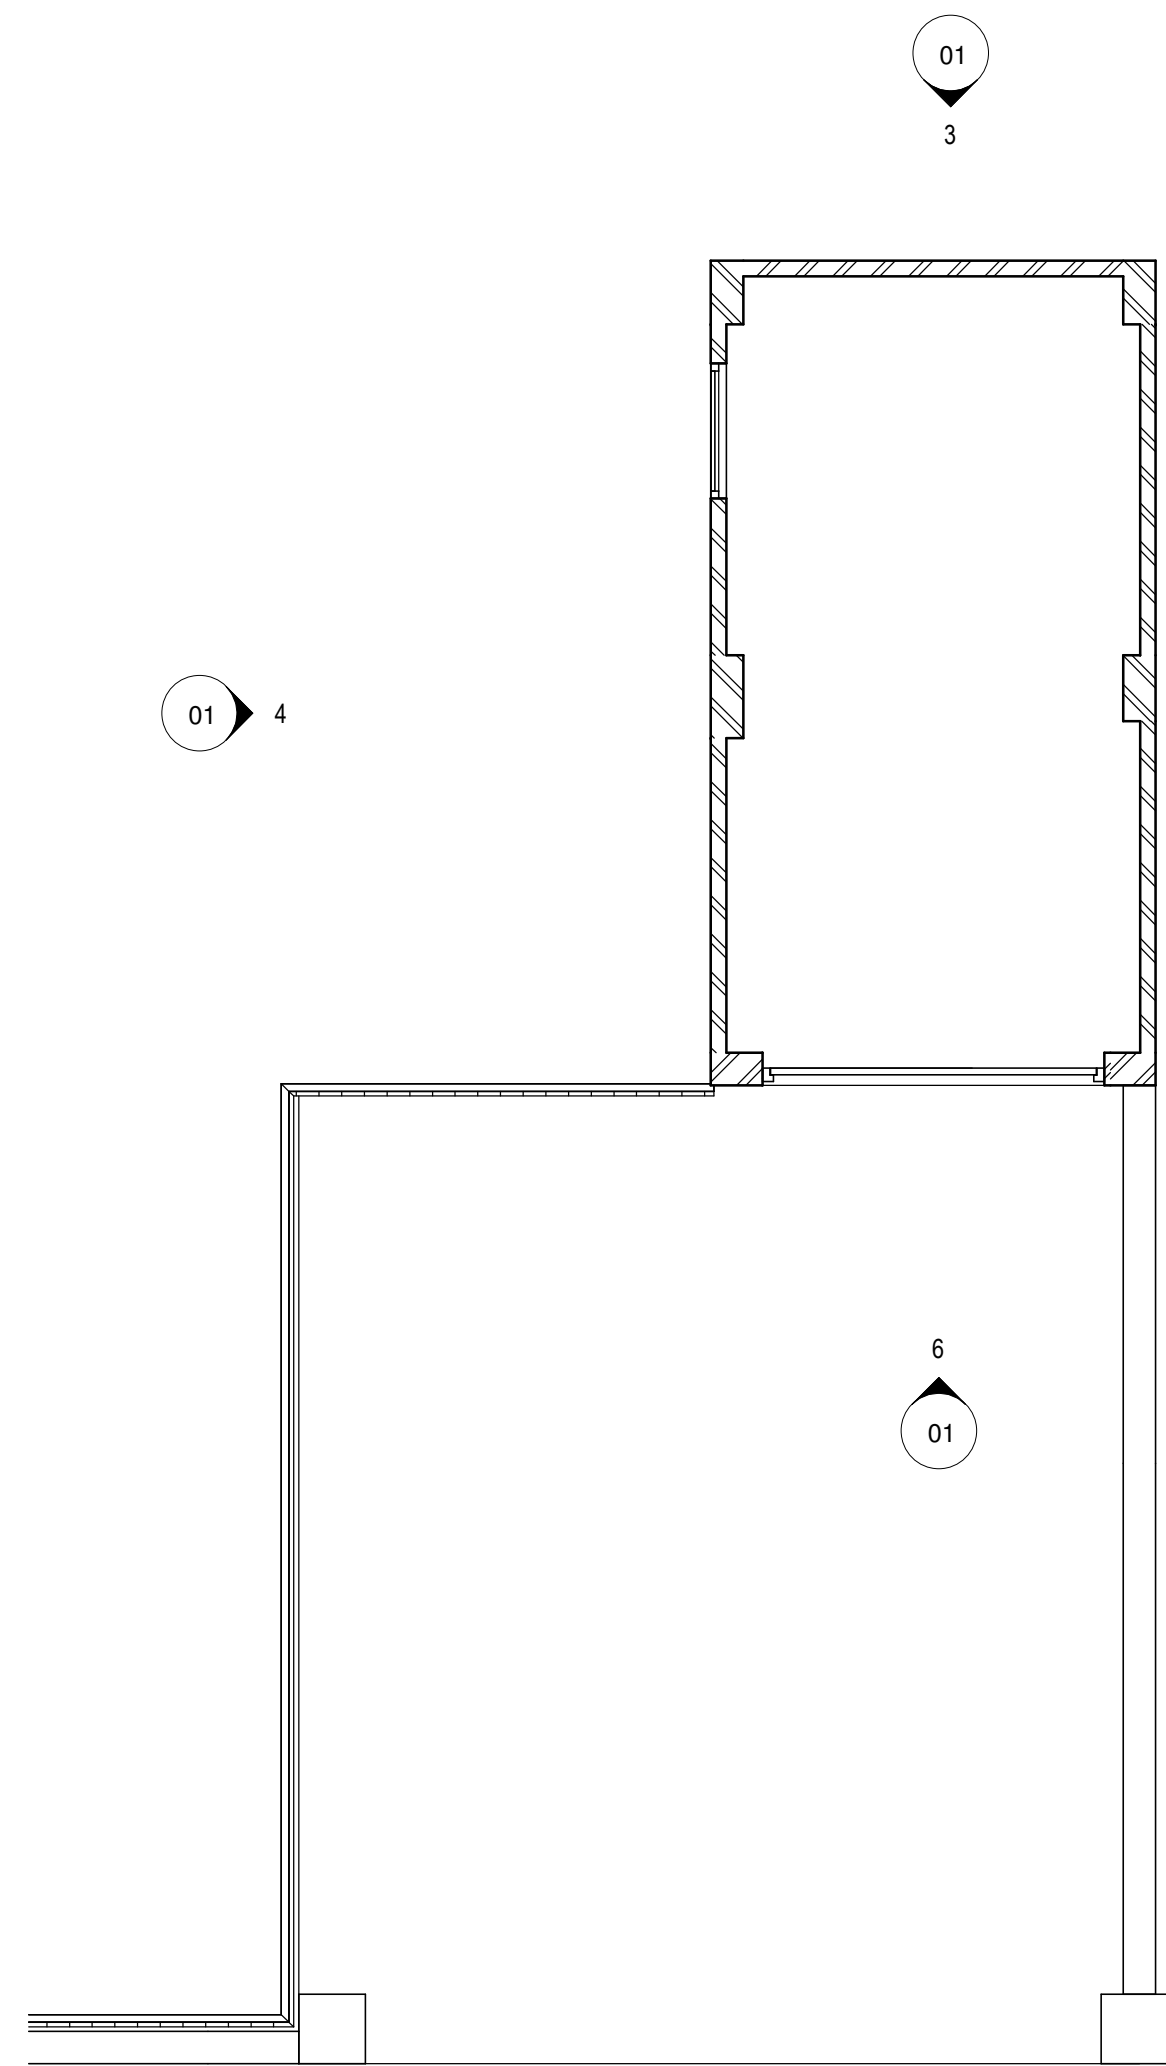


Plan
1 : 50

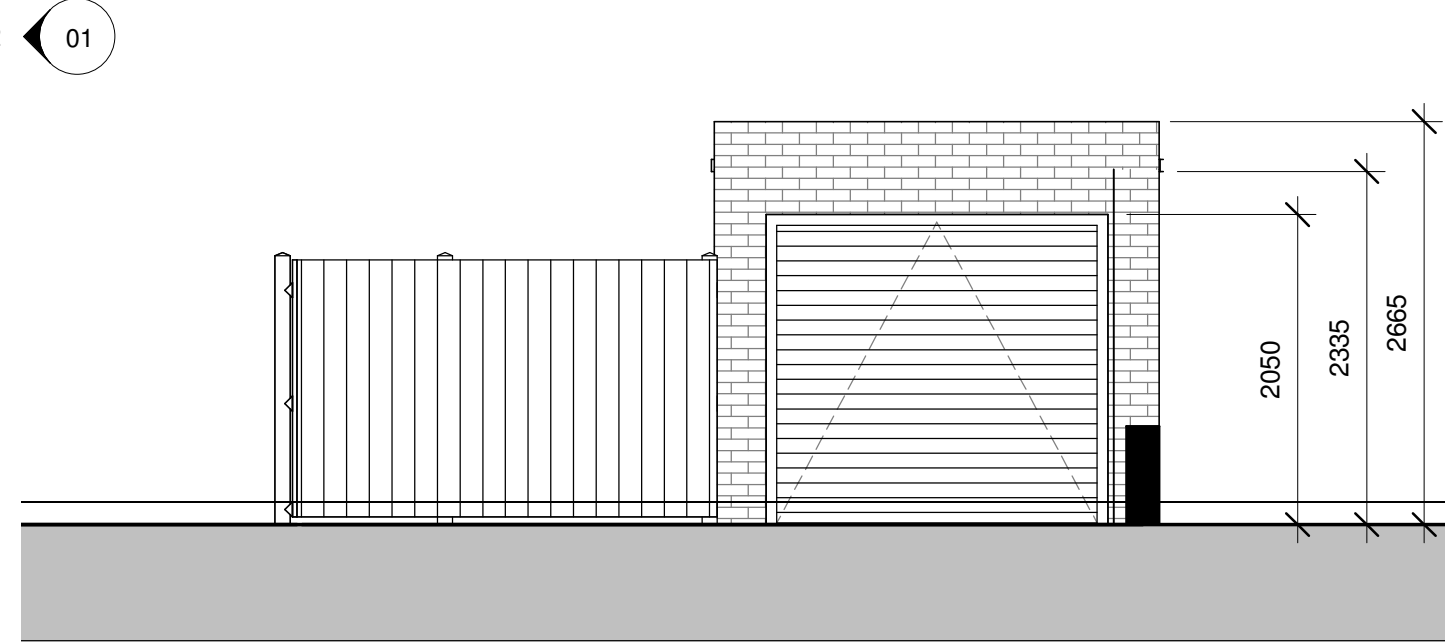


South
1 : 50

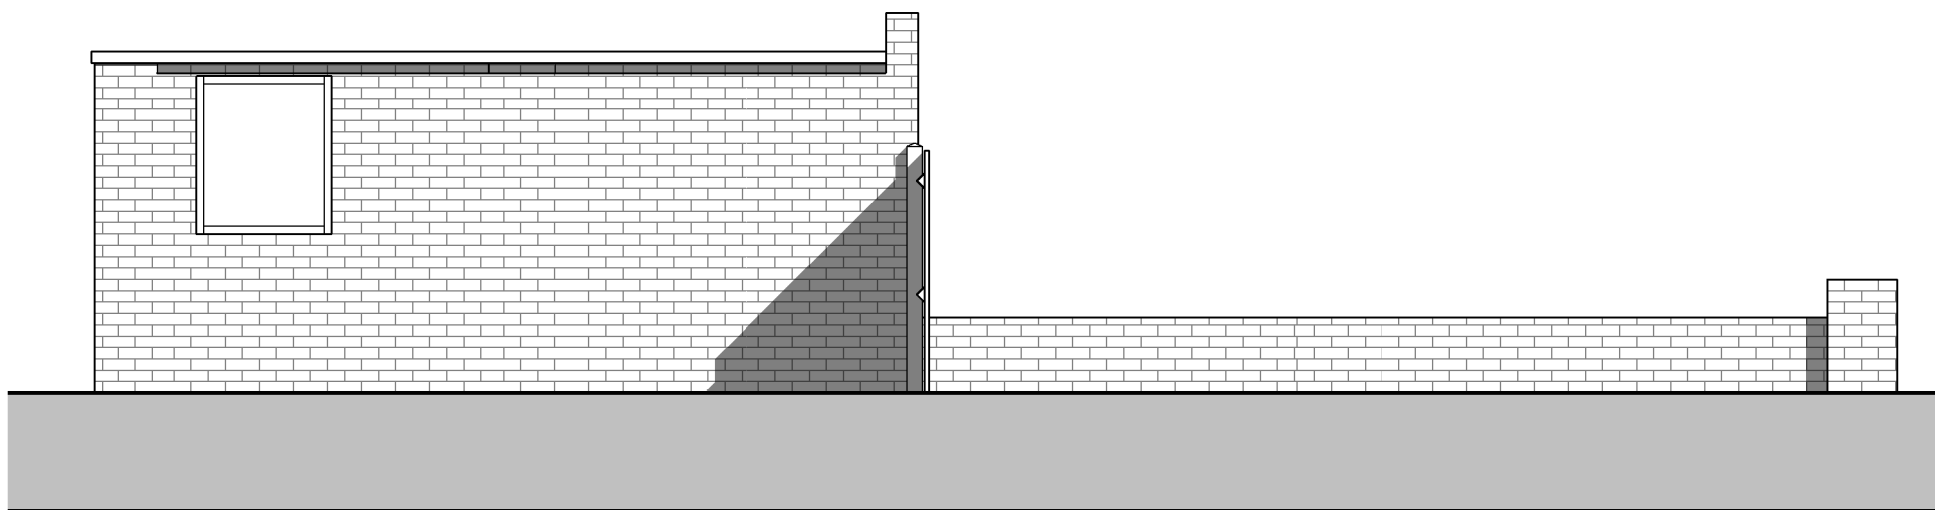


West
1 : 50

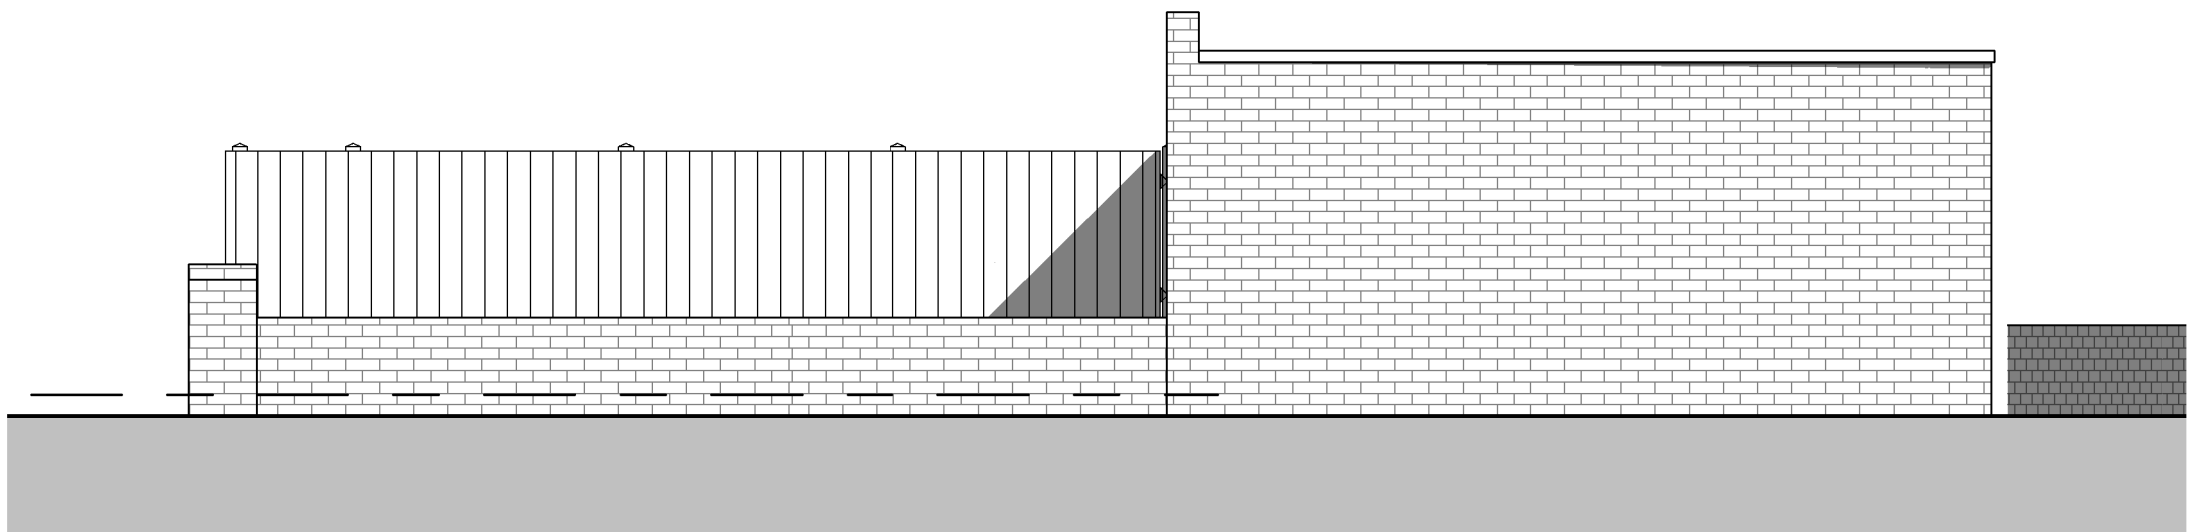

East
1 : 50

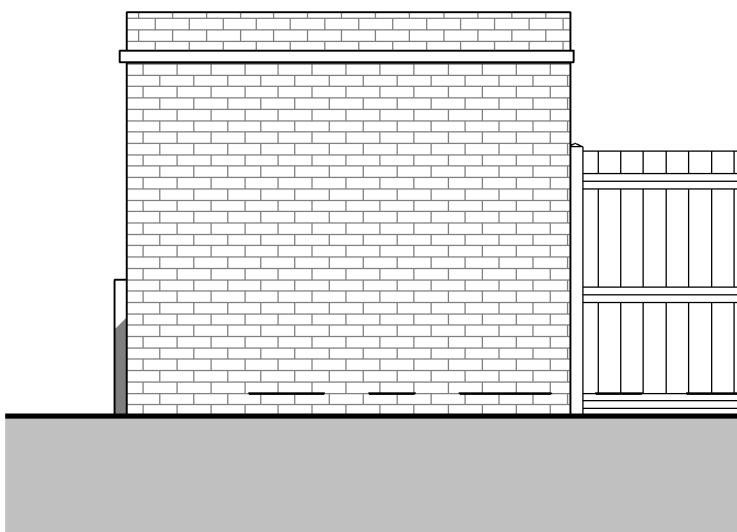


North
1 : 50

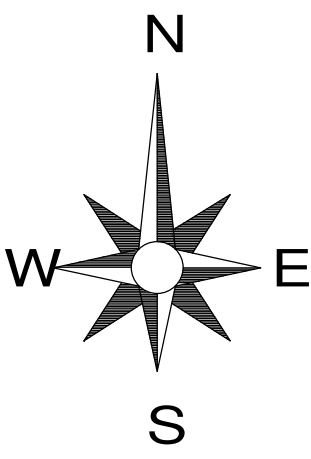

Location Plan
1 : 1250




Existing Site Plan
1 : 200

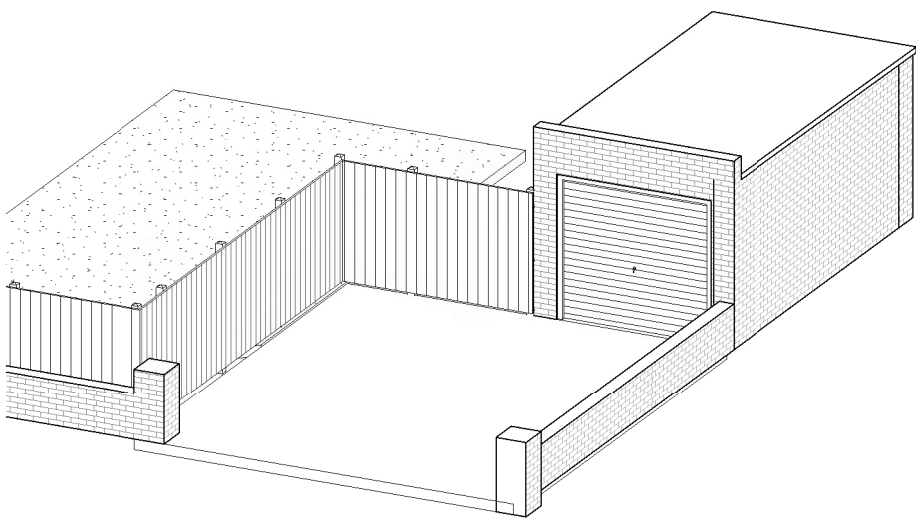

3D Existing

A	Existing site plan added	26/10/21
Rev	Description	By Date
STATUS: PLANNING PERMISSION		



RD-ENGINEERING
Architectural & Structural Solutions

W: www.rd-engineering.co.uk
E: tom@rd-engineering.co.uk
T: 07929 180 717
E: chris@rd-engineering.co.uk
T: 07305 330 582

CLIENT
Mr C Palmer

SITE: 42 Everest Drive, Bispham, Blackpool			
TITLE: Proposed Garage Conversion / Extension Existing Plans			
SCALE AT A1: As indicated	DATE: 05/08/21	DRAWN: SK	CHECKED: T.A.R
PROJECT NO: 1217	DRAWING NO: 01	REVISION:	A