




Issue Status		
Planning Application		
This drawing is copyright. Only figured dimensions to be worked to.		
Revision	Drawn	Check
		Date

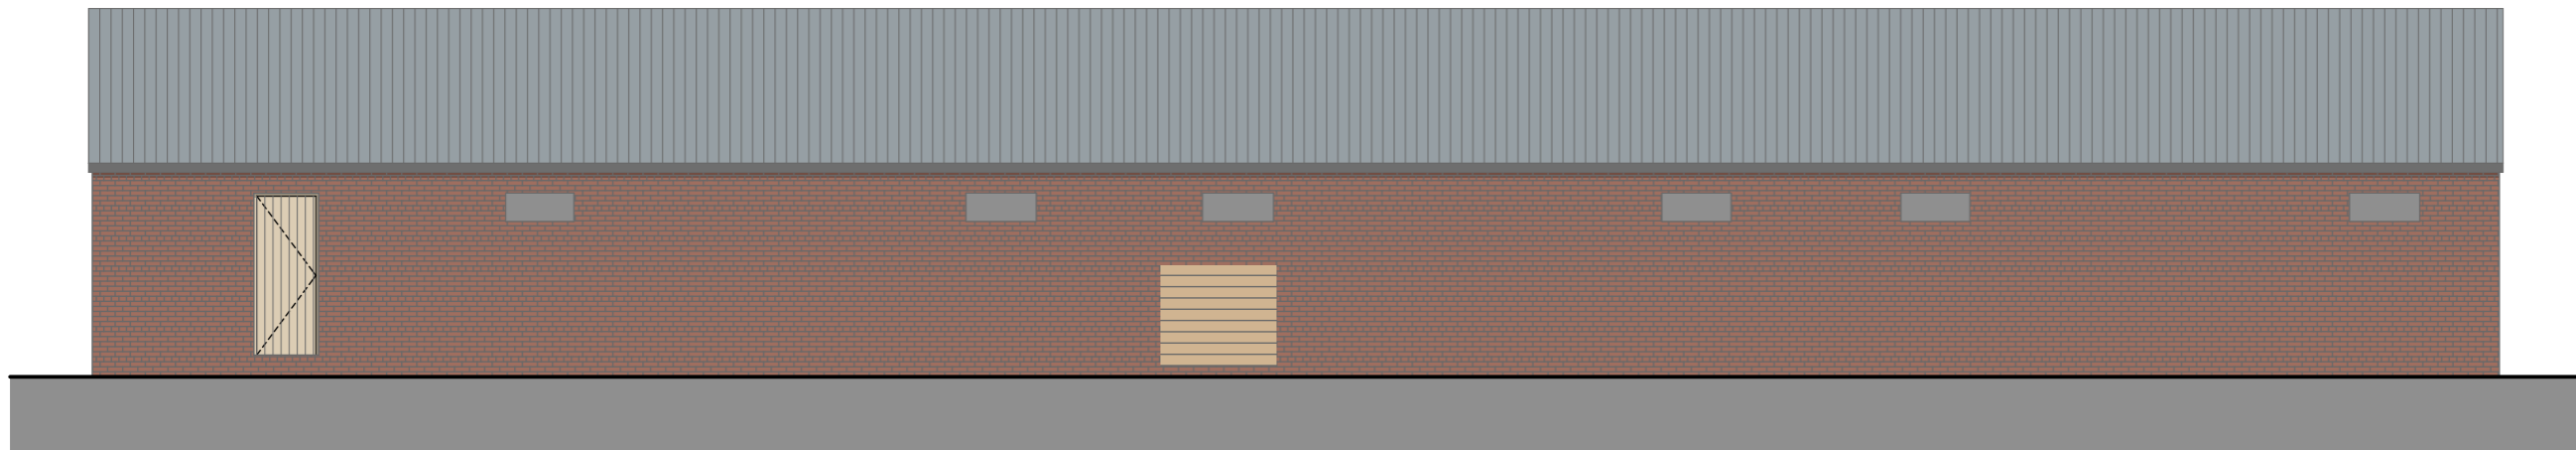


West Elevation

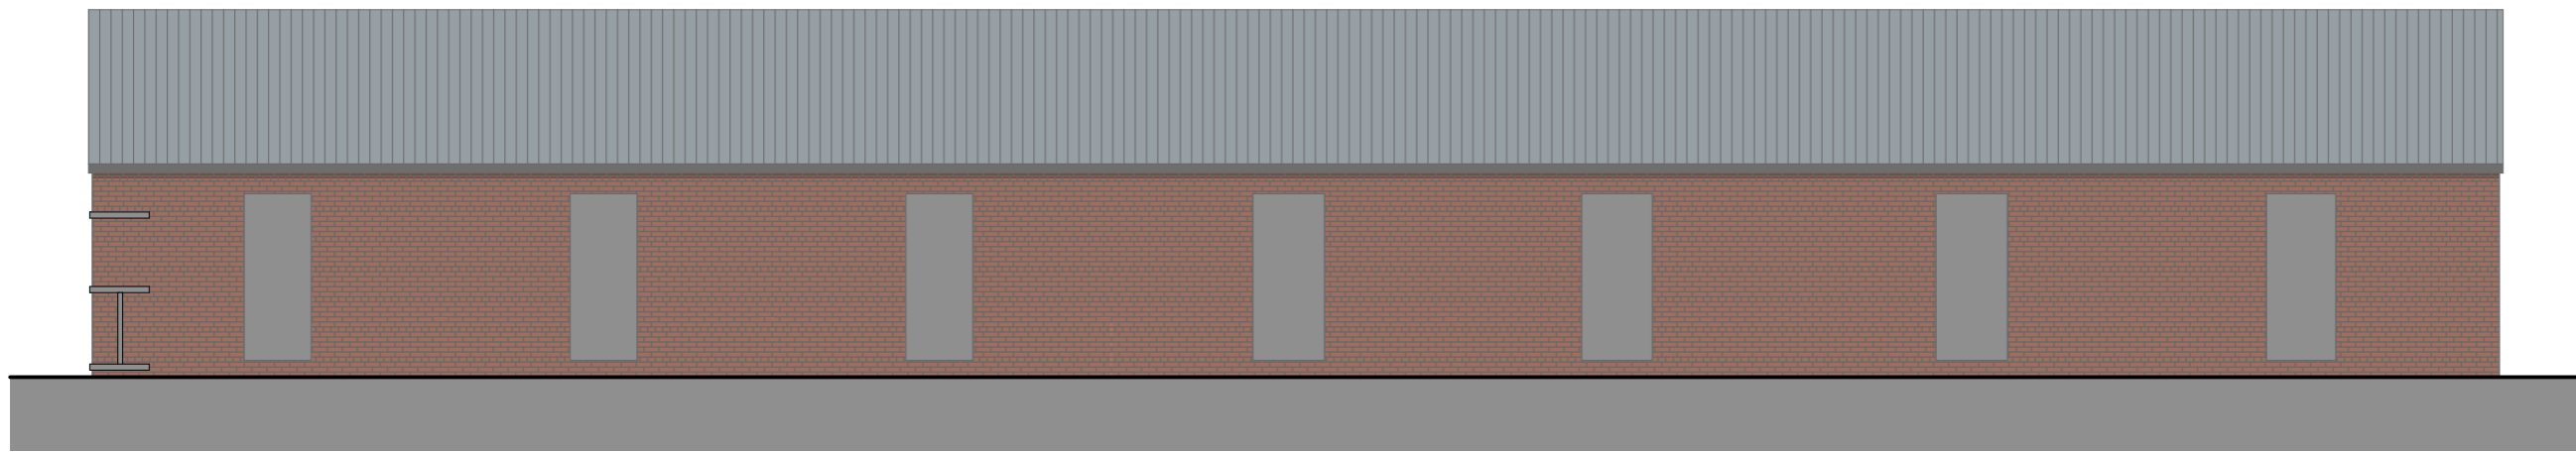


East Elevation

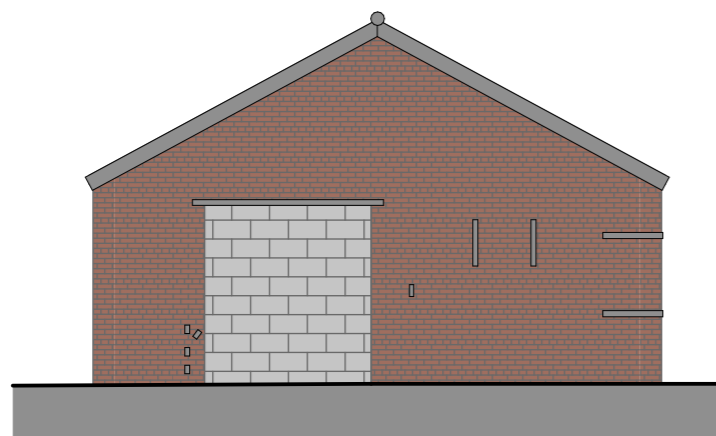

South Elevation

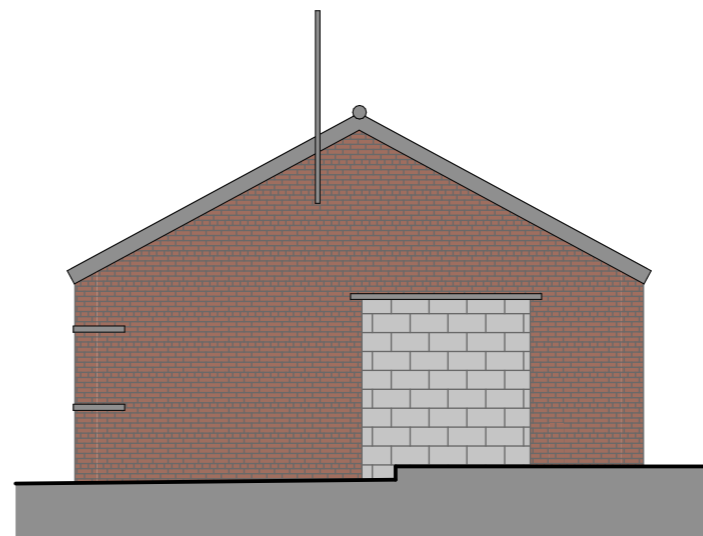

North Elevation

 

client	Bedingfield Farms Ltd	
project	Barn Conversion, Bedingfield Hall Bedingfield	
drawing	Existing Elevations	
date	Aug 21	scale 1:100 @ A3
drawn	JDA	check ELG

BROWN & CO
ARCHITECTURE + PLANNING
www.brown-co.com

Norwich 01603 629871 Brigg 01652 654833
 St Neots 01480 213811 Bambury 01295 273555
 Brown & Co Registered Office: The Atrium, St. George's Street, Norwich, Norfolk, NR3 1AB.
 Registration no: OC302092. Registered in England & Wales.

21	036627	010
----	--------	-----